

F.A.I. RTE.	SECTION	COUNTY	TOTAL SHEETS	SHEET NO.
72	D5 PATCHING	CHAMPAIGN	17	3

LOCATION MAP

PIATT COUNTY CHAMPAIGN COUNTY

R 6 E

R 7 E

R 8 E

PROJECT BEGINS
FAI 72
1517+85.00

BRIDGE OVERPASS
 S.N. 010-0160
 TR 26
 1620+73.29


BRIDGE OVERPASS
 S.N. 010-0056
 IL 47
 (FAS 532)
 1674+22.18

BRIDGE OVERPASS
 S.N. 010-0146
 CH 19
 1780+09.74

BRIDGE OVERPASS
 S.N. 010-0166
 TR 94
 1881+33.41

BRIDGE OVERPASS
 S.N. 010-0168
 FAU 7154
 1934+12.25

END PROJECT
FAI 72
1993+30.00

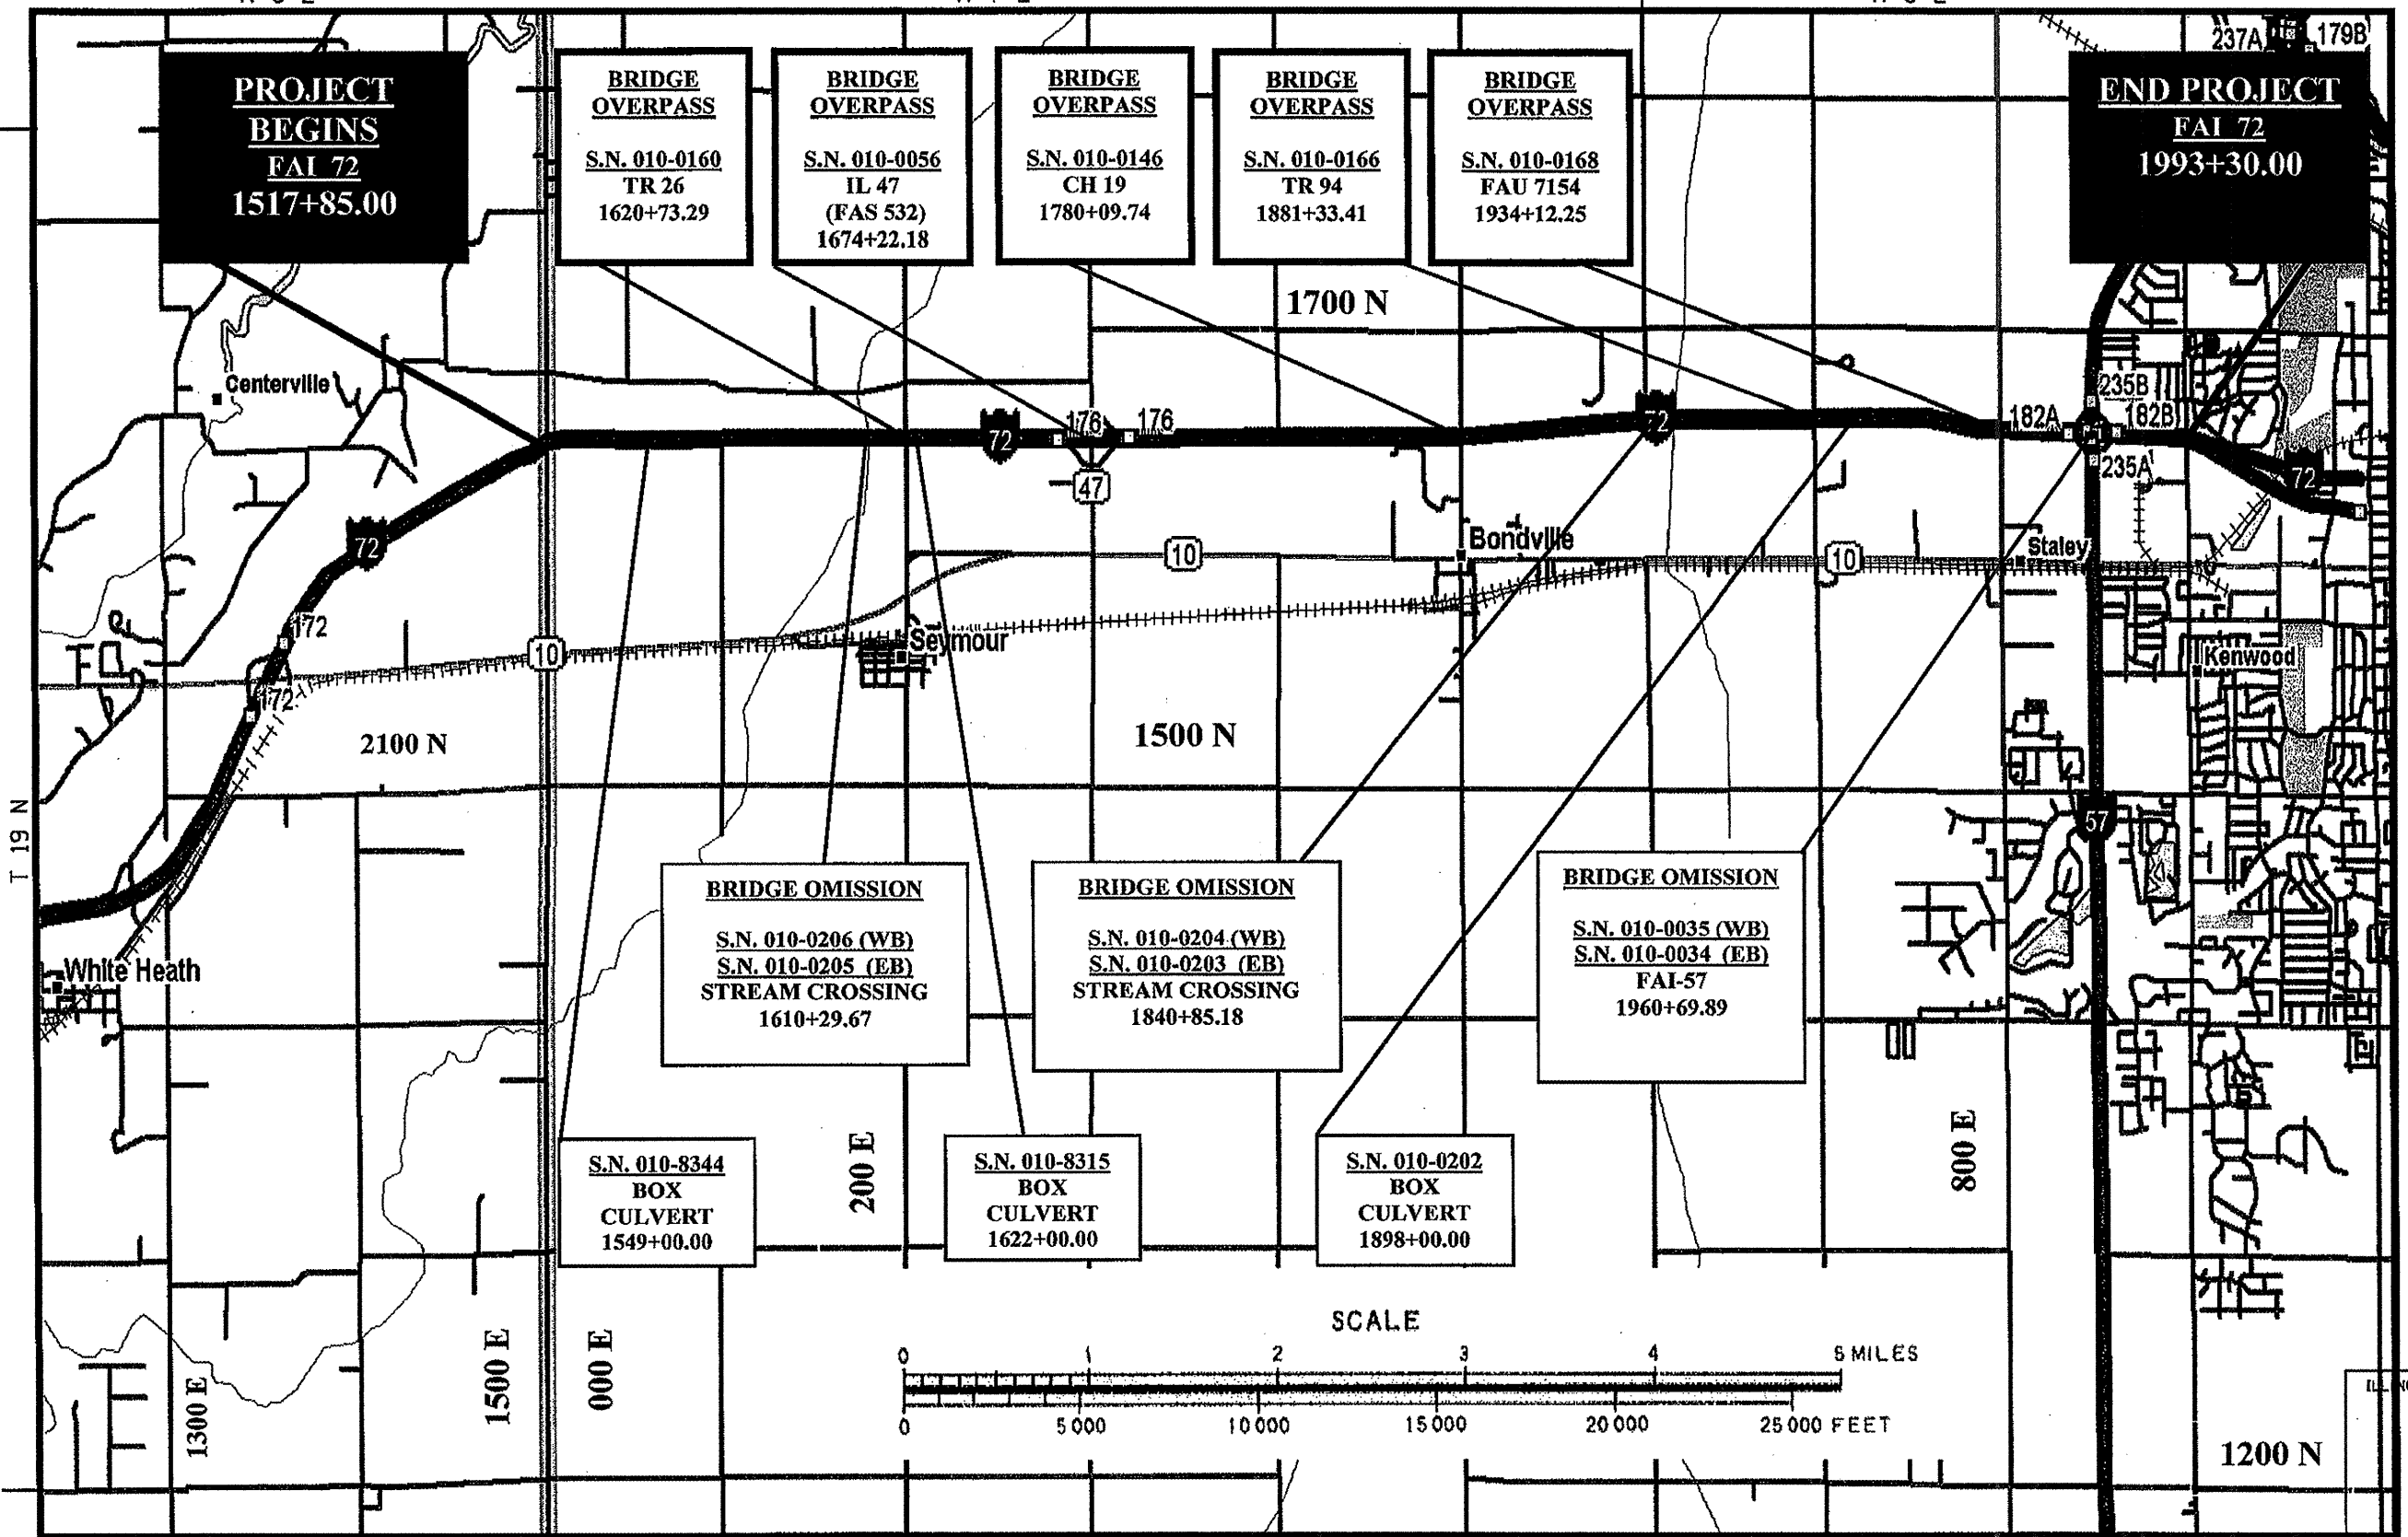

BRIDGE OMISSION
 S.N. 010-0206 (WB)
 S.N. 010-0205 (EB)
 STREAM CROSSING
 1610+29.67


BRIDGE OMISSION
 S.N. 010-0204 (WB)
 S.N. 010-0203 (EB)
 STREAM CROSSING
 1840+85.18

BRIDGE OMISSION
 S.N. 010-0035 (WB)
 S.N. 010-0034 (EB)
 FAI-57
 1960+69.89

S.N. 010-8344
 BOX
 CULVERT
 1549+00.00

S.N. 010-8315
 BOX
 CULVERT
 1622+00.00

S.N. 010-0202
 BOX
 CULVERT
 1898+00.00

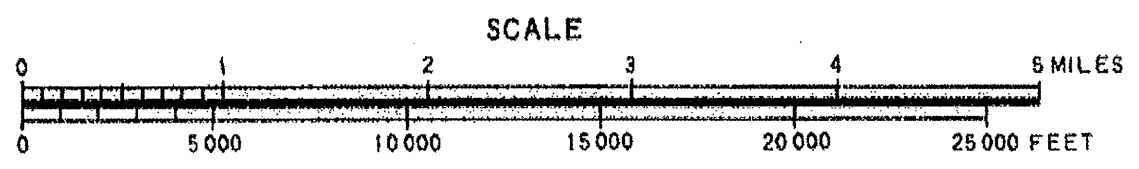

ILLINOIS DEPARTMENT OF TRANSPORTATION
LOCATION MAP
 F.A.I. ROUTE 72
 SECTION D5 PATCHING
 CHAMPAIGN COUNTY
 DRAWN BY: TB
 CHECKED BY:
 DATE: 03-07-2008

PLT DATE = 3/13/2008
 FILE NAME = I:\2008\03\70546\03\70546.dgn
 USER NAME = collinsw