


F.A.I. RTE.	SECTION	COUNTY	TOTAL SHEETS	SHEET NO.
72	D5 PATCHING	CHAMPAIGN	17	6

EXISTING TYPICAL SECTION

F.A.I. 72

STATION 1517+85.00 TO STATION 1654+00.00

BRIDGE OMISSION
 STATION 1609+83.23 TO STATION 1610+76.10

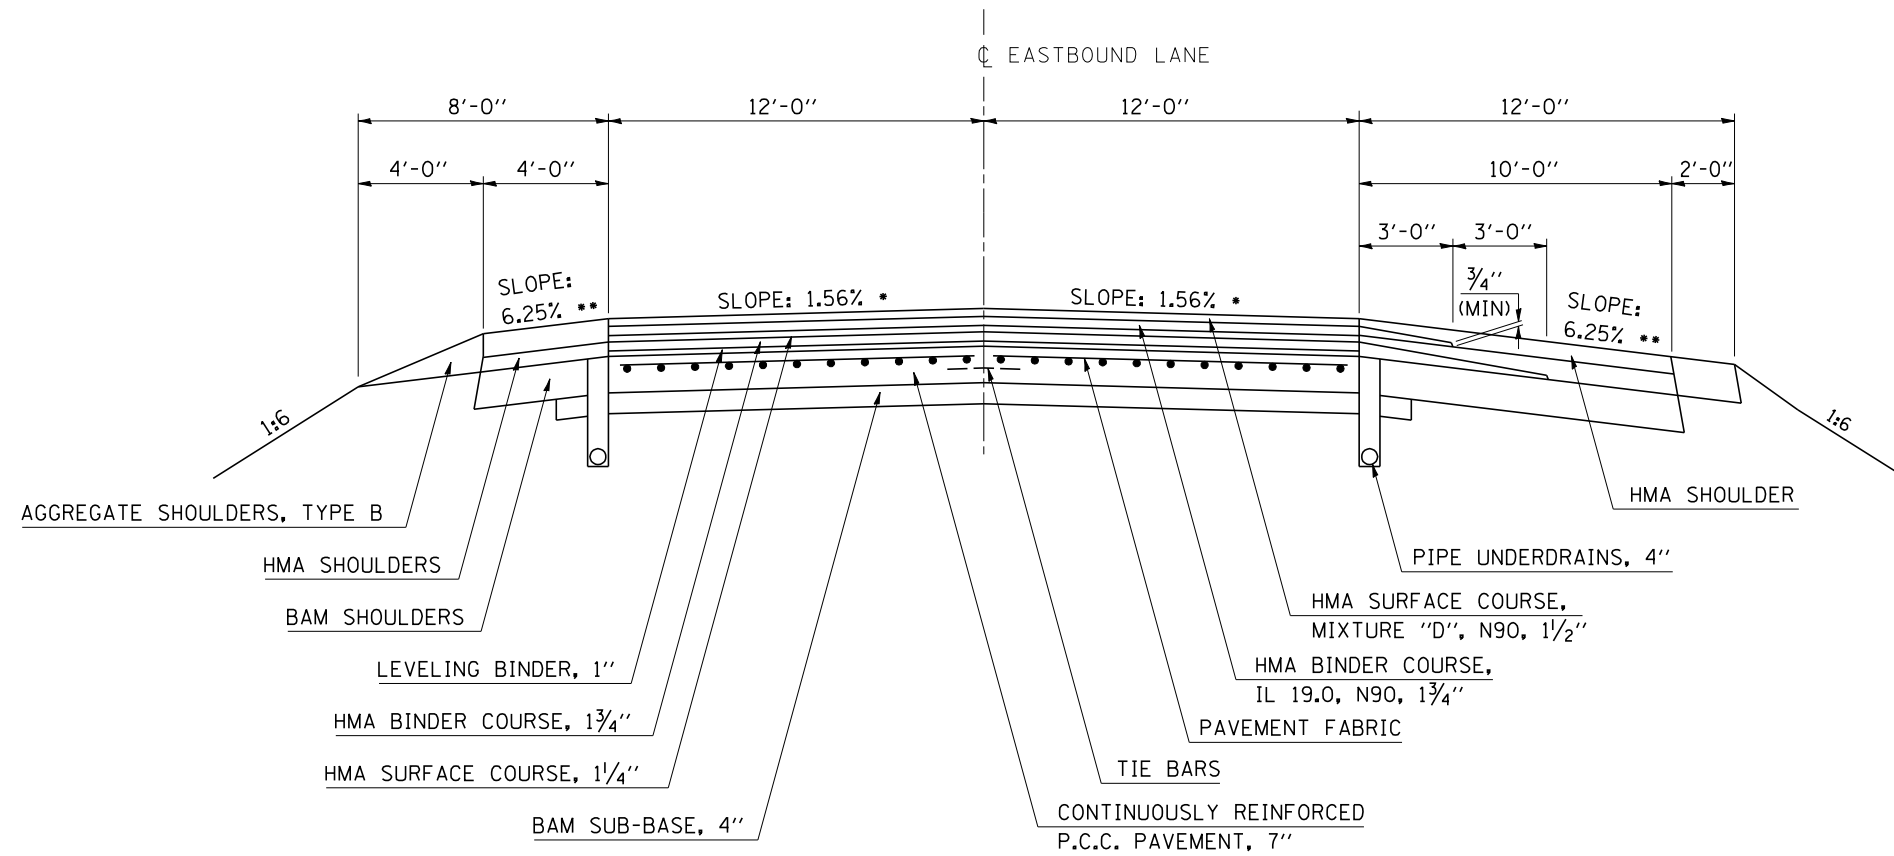

- SLOPE VARIES FOR SUPERELEVATION IN CURVES.
- SLOPE VARIES IN SUPERELEVATION WITH MAXIMUM OF 0.08 FT/FT DIFFERENCE.

EASTBOUND F.A.I. 72 SHOWN; SAME TYPICAL FOR WESTBOUND F.A.I. 72

PLOT DATE : 3/13/2008
 FILE NAME : c:\projects\70646\70646cover.dgn
 PLOT SCALE : 1/8"=1'-0" / IN.
 USER NAME : collierb

ILLINOIS DEPARTMENT OF TRANSPORTATION
EXISTING TYPICAL SECTION
 F.A.I. ROUTE 72
 SECTION D5 PATCHING
 CHAMPAIGN COUNTY

SCALE: NONE DRAWN BY: CADD
 DATE: 03-07-2008 CHECKED BY: