


PRIVATE
PROPERTY

PRIVATE
PROPERTY

PRIVATE
PROPERTY

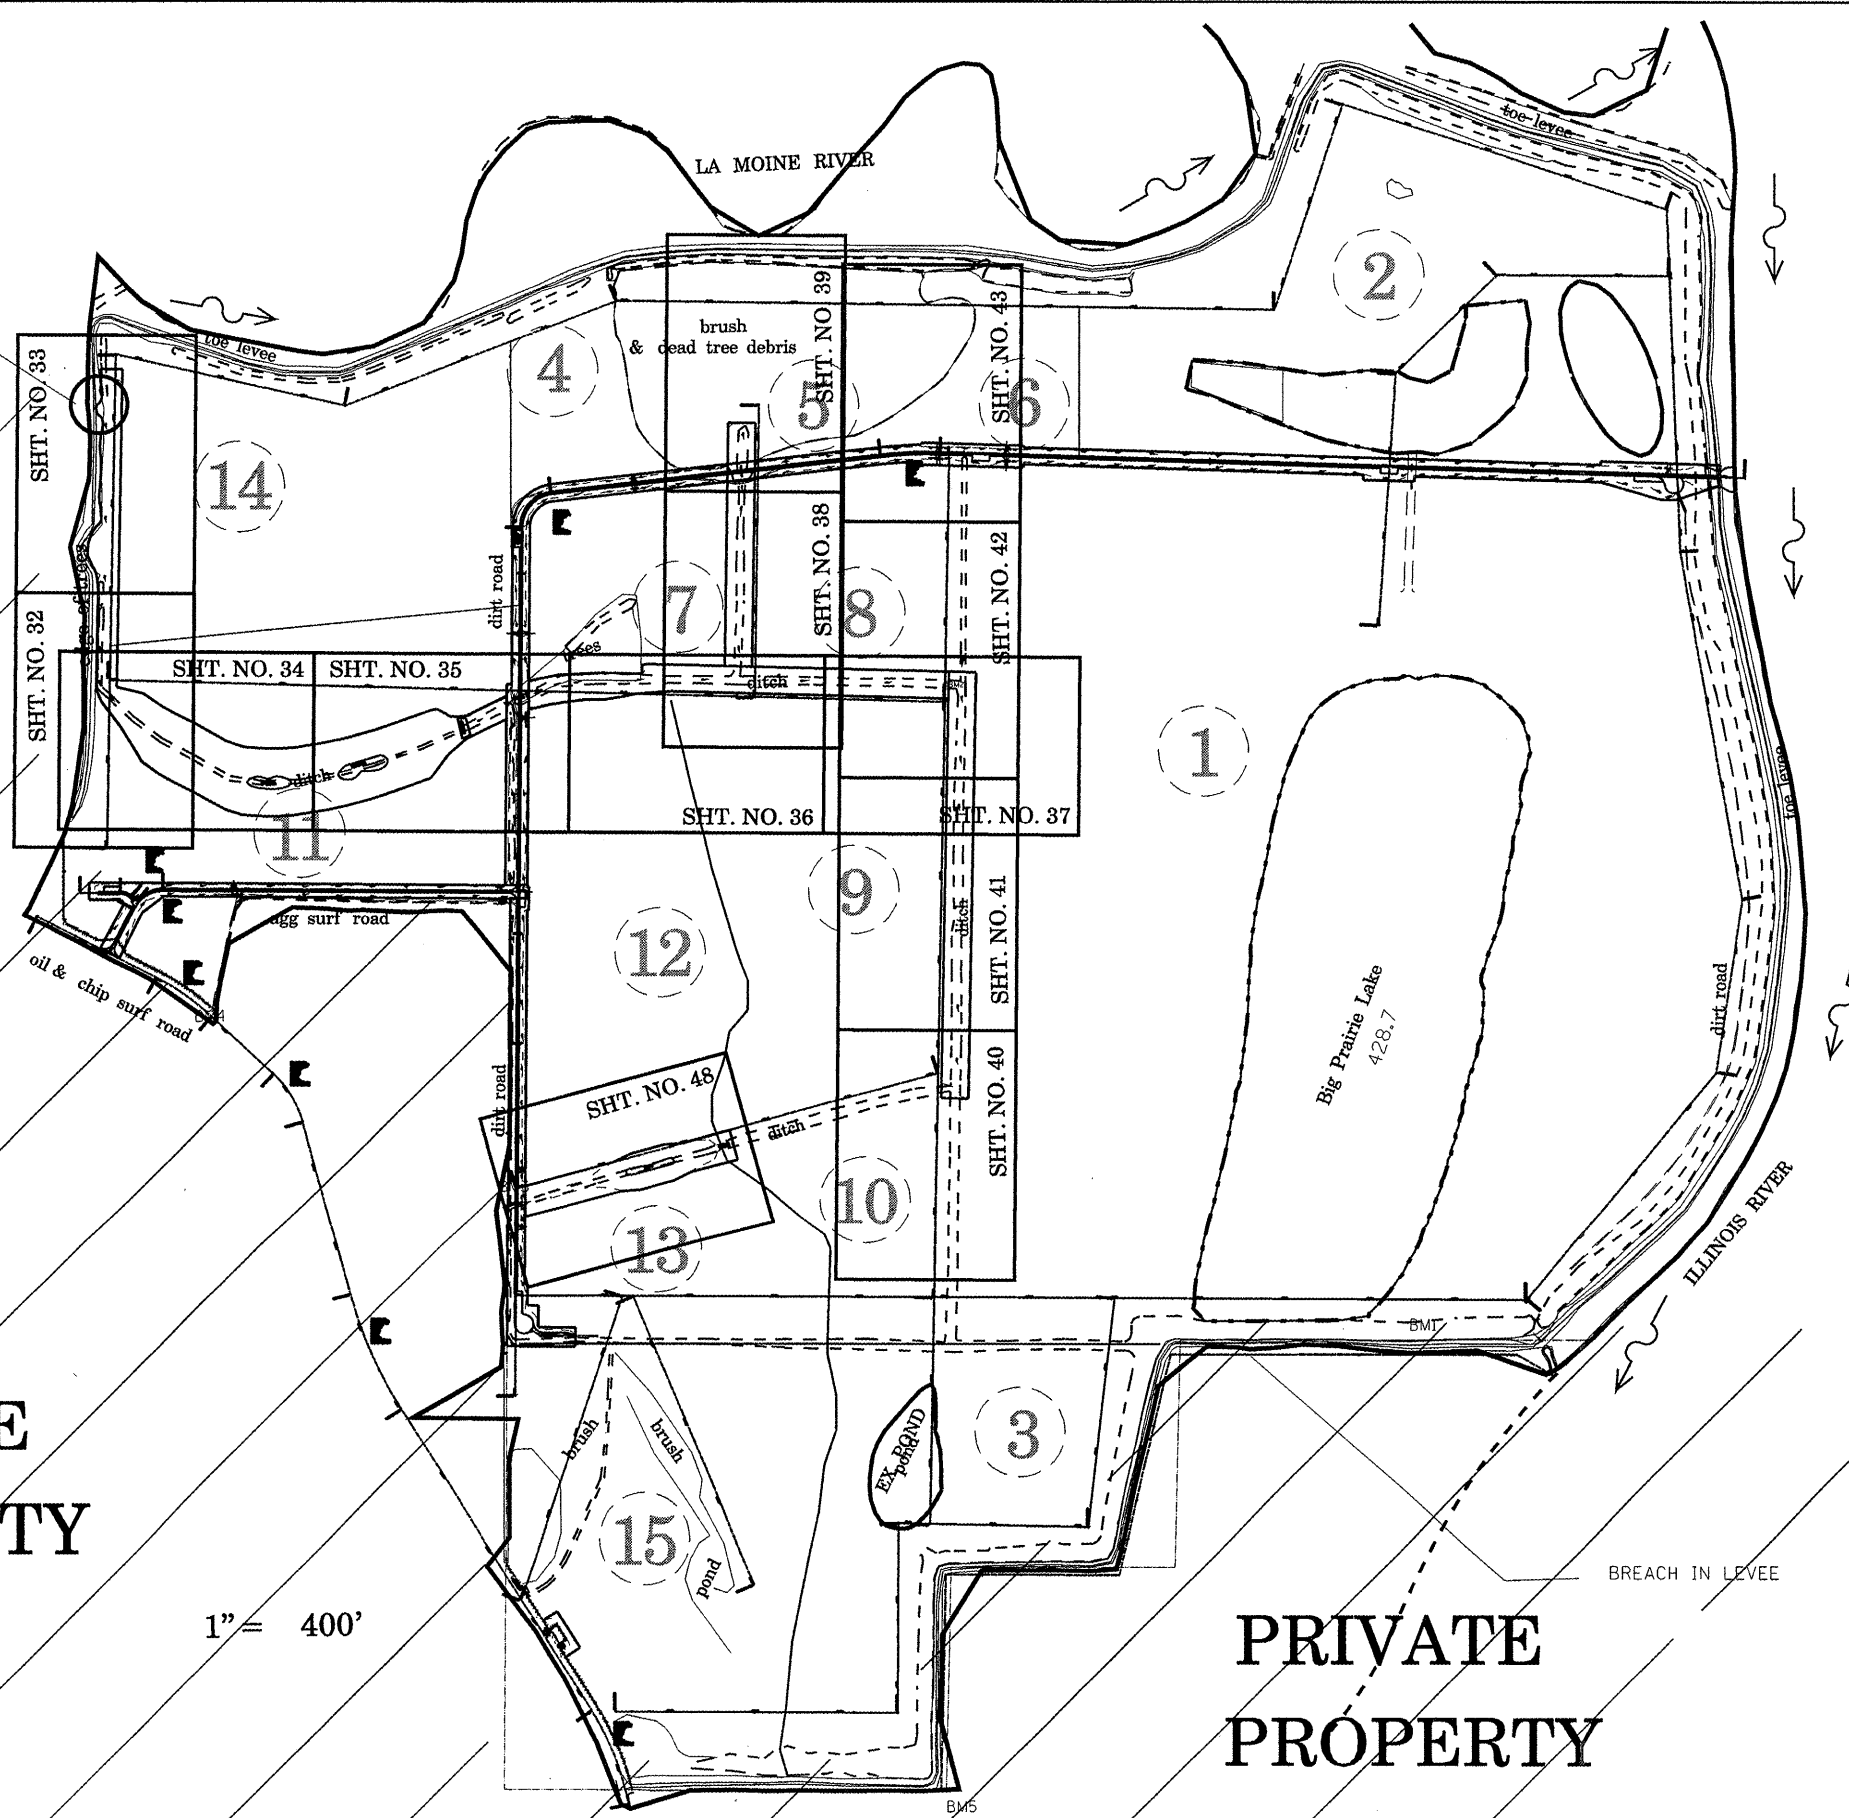

1" = 400'

DITCH ALIGNMENTS

• LAGRANGE WETLAND BANK
•• D6 WETLAND MITIGATION 3

FILE NAME = C:\Projects\4650305\contract 03\plan_01\view.dgn	USER NAME = laughlinr1	DESIGNED -	REVISED -
PLOT SCALE = 1100.0000 / 1N.	CHECKED - JCN	DRAWN - EJW	REVISED -
PLOT DATE = Mar-17-2008 12:03:19PM	DATE -		REVISED -

STATE OF ILLINOIS
DEPARTMENT OF TRANSPORTATION

SITE MAP - GENERAL PLAN VIEW
ALIGNMENT & SHEET LAYOUT

SCALE: SHEET NO. OF SHEETS STA. TO STA.

F.A.P. RTE.	SECTION	COUNTY	TOTAL SHEETS	SHEET NO.
•	••	BROWN	174	9
				CONTRACT NO. 72968
FED. ROAD DIST. NO.		ILLINOIS FED. AID PROJECT		