


PLAN	SURVEYED	BY	DATE
	PLOTTED		
	GRADES CHECKED		
	STRUCTURE NOTATIONS CHECKED		
	NOTE BOOK NO.		
	CADD FILE NAME		

PROFILE	SURVEYED	BY	DATE
	PLOTTED		
	GRADES CHECKED		
	STRUCTURE NOTATIONS CHECKED		
	NOTE BOOK NO.		
	CADD FILE NAME		

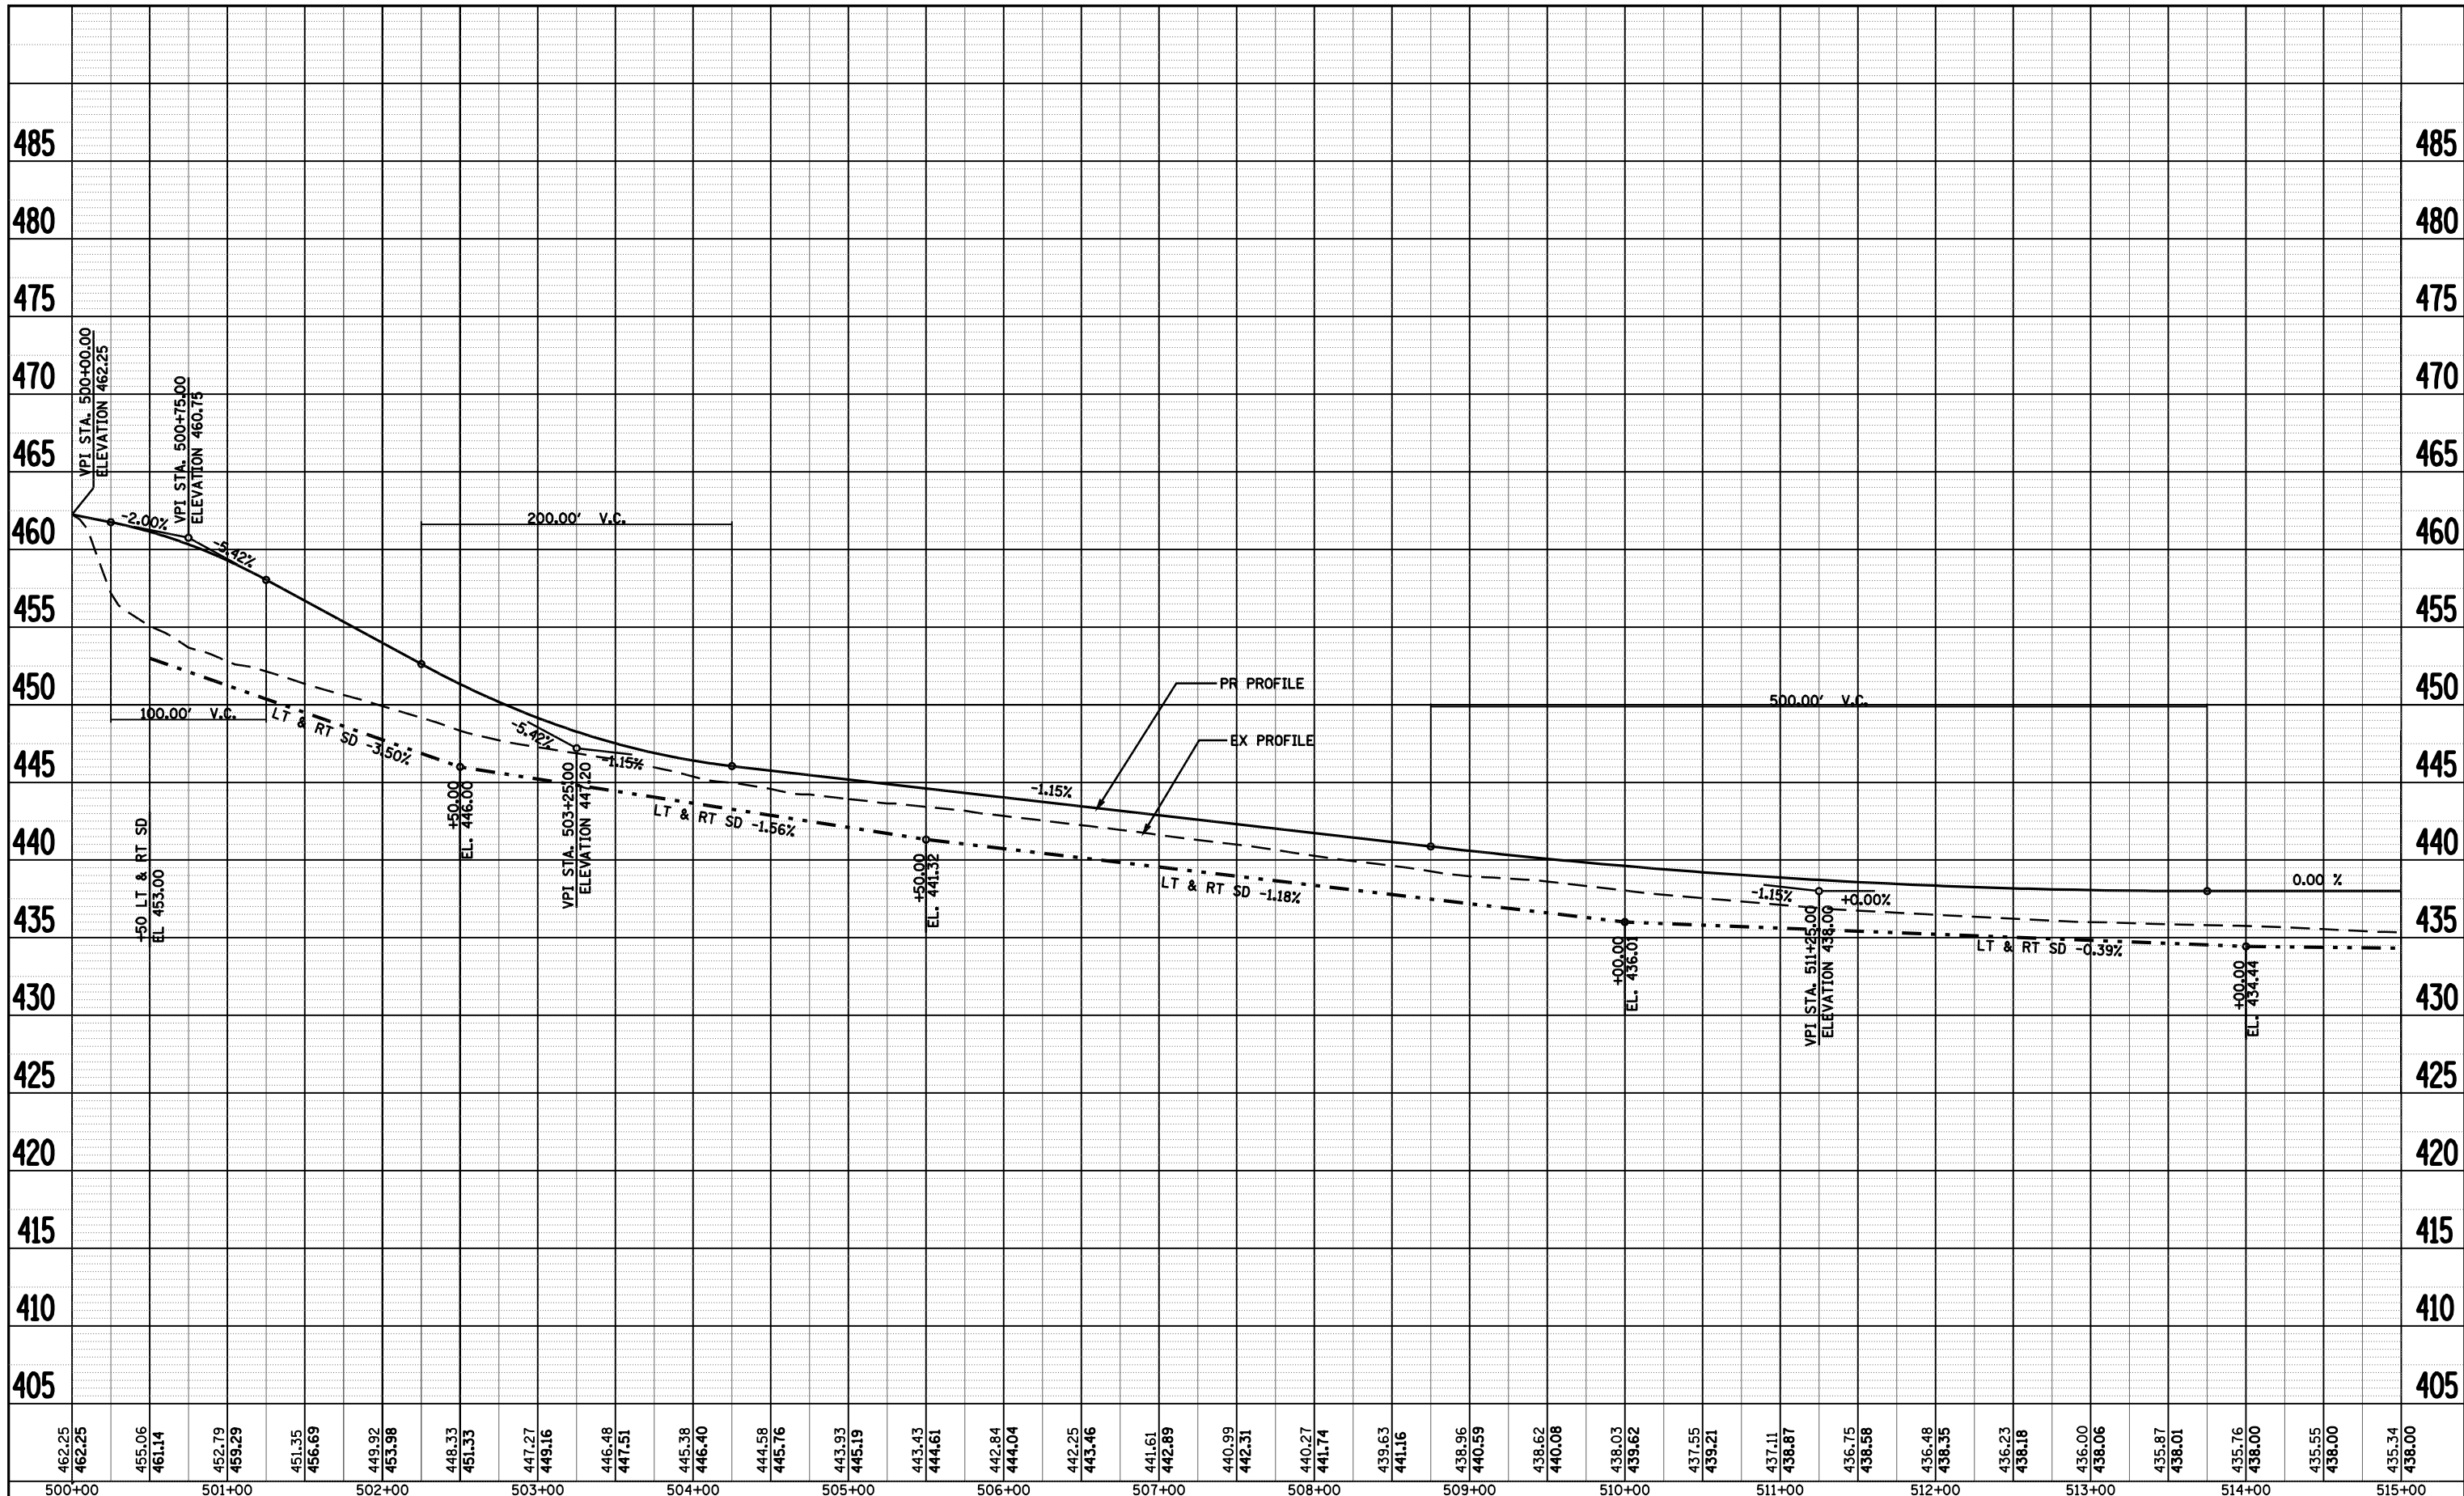

462.25	462.25	455.06	461.14	452.79	459.29	451.35	456.69	449.92	453.98	448.33	451.33	447.27	449.16	446.48	447.51	445.38	446.40	444.58	445.76	443.93	445.19	443.43	444.61	442.84	444.04	442.25	443.46	441.61	442.89	440.99	442.31	440.27	441.74	439.63	441.16	438.96	440.59	438.62	440.08	438.03	439.62	437.55	439.21	437.11	438.87	436.75	438.58	436.48	438.35	436.23	438.18	436.00	438.06	435.87	438.01	435.76	438.00	435.55	438.00	435.34	438.00
500+00	501+00	502+00	503+00	504+00	505+00	506+00	507+00	508+00	509+00	510+00	511+00	512+00	513+00	514+00	515+00	

• LAGRANGE WETLAND BANK
 ** D6 WETLAND MITIGATION 3

FILE NAME =	C:\Projects\d650305\contract 03\sh_t_plot\le001_e001a.dgn	DESIGNED -	REVISIED -
USER NAME =	laughlinr1	DRAWN -	KPG
PLOT SCALE =	100.0000' / IN.	CHECKED -	JCN
PLOT DATE =	Mar-17-2008 12:03:35PM	DATE -	

**STATE OF ILLINOIS
 DEPARTMENT OF TRANSPORTATION**

PROFILE SHEET - A001			
SCALE:	SHEET NO.	OF SHEETS	STA. TO STA.

F.A. RTE.	SECTION	COUNTY	TOTAL SHEETS	SHEET NO.
•	••	BROWN	174	14
CONTRACT NO. 72968				
FED. ROAD DIST. NO. ILLINOIS FED. AID PROJECT				