


PLAN	SURVEYED	BY	DATE
	PLOTTED		
	GRADES CHECKED		
	ALIGNMENT CHECKED		
	STRUCTURE NOTATIONS CHECKED		
	NOTE BOOK NO.		
	CADD FILE NAME		

PROFILE	SURVEYED	BY	DATE
	PLOTTED		
	GRADES CHECKED		
	ALIGNMENT CHECKED		
	STRUCTURE NOTATIONS CHECKED		
	NOTE BOOK NO.		
	CADD FILE NAME		

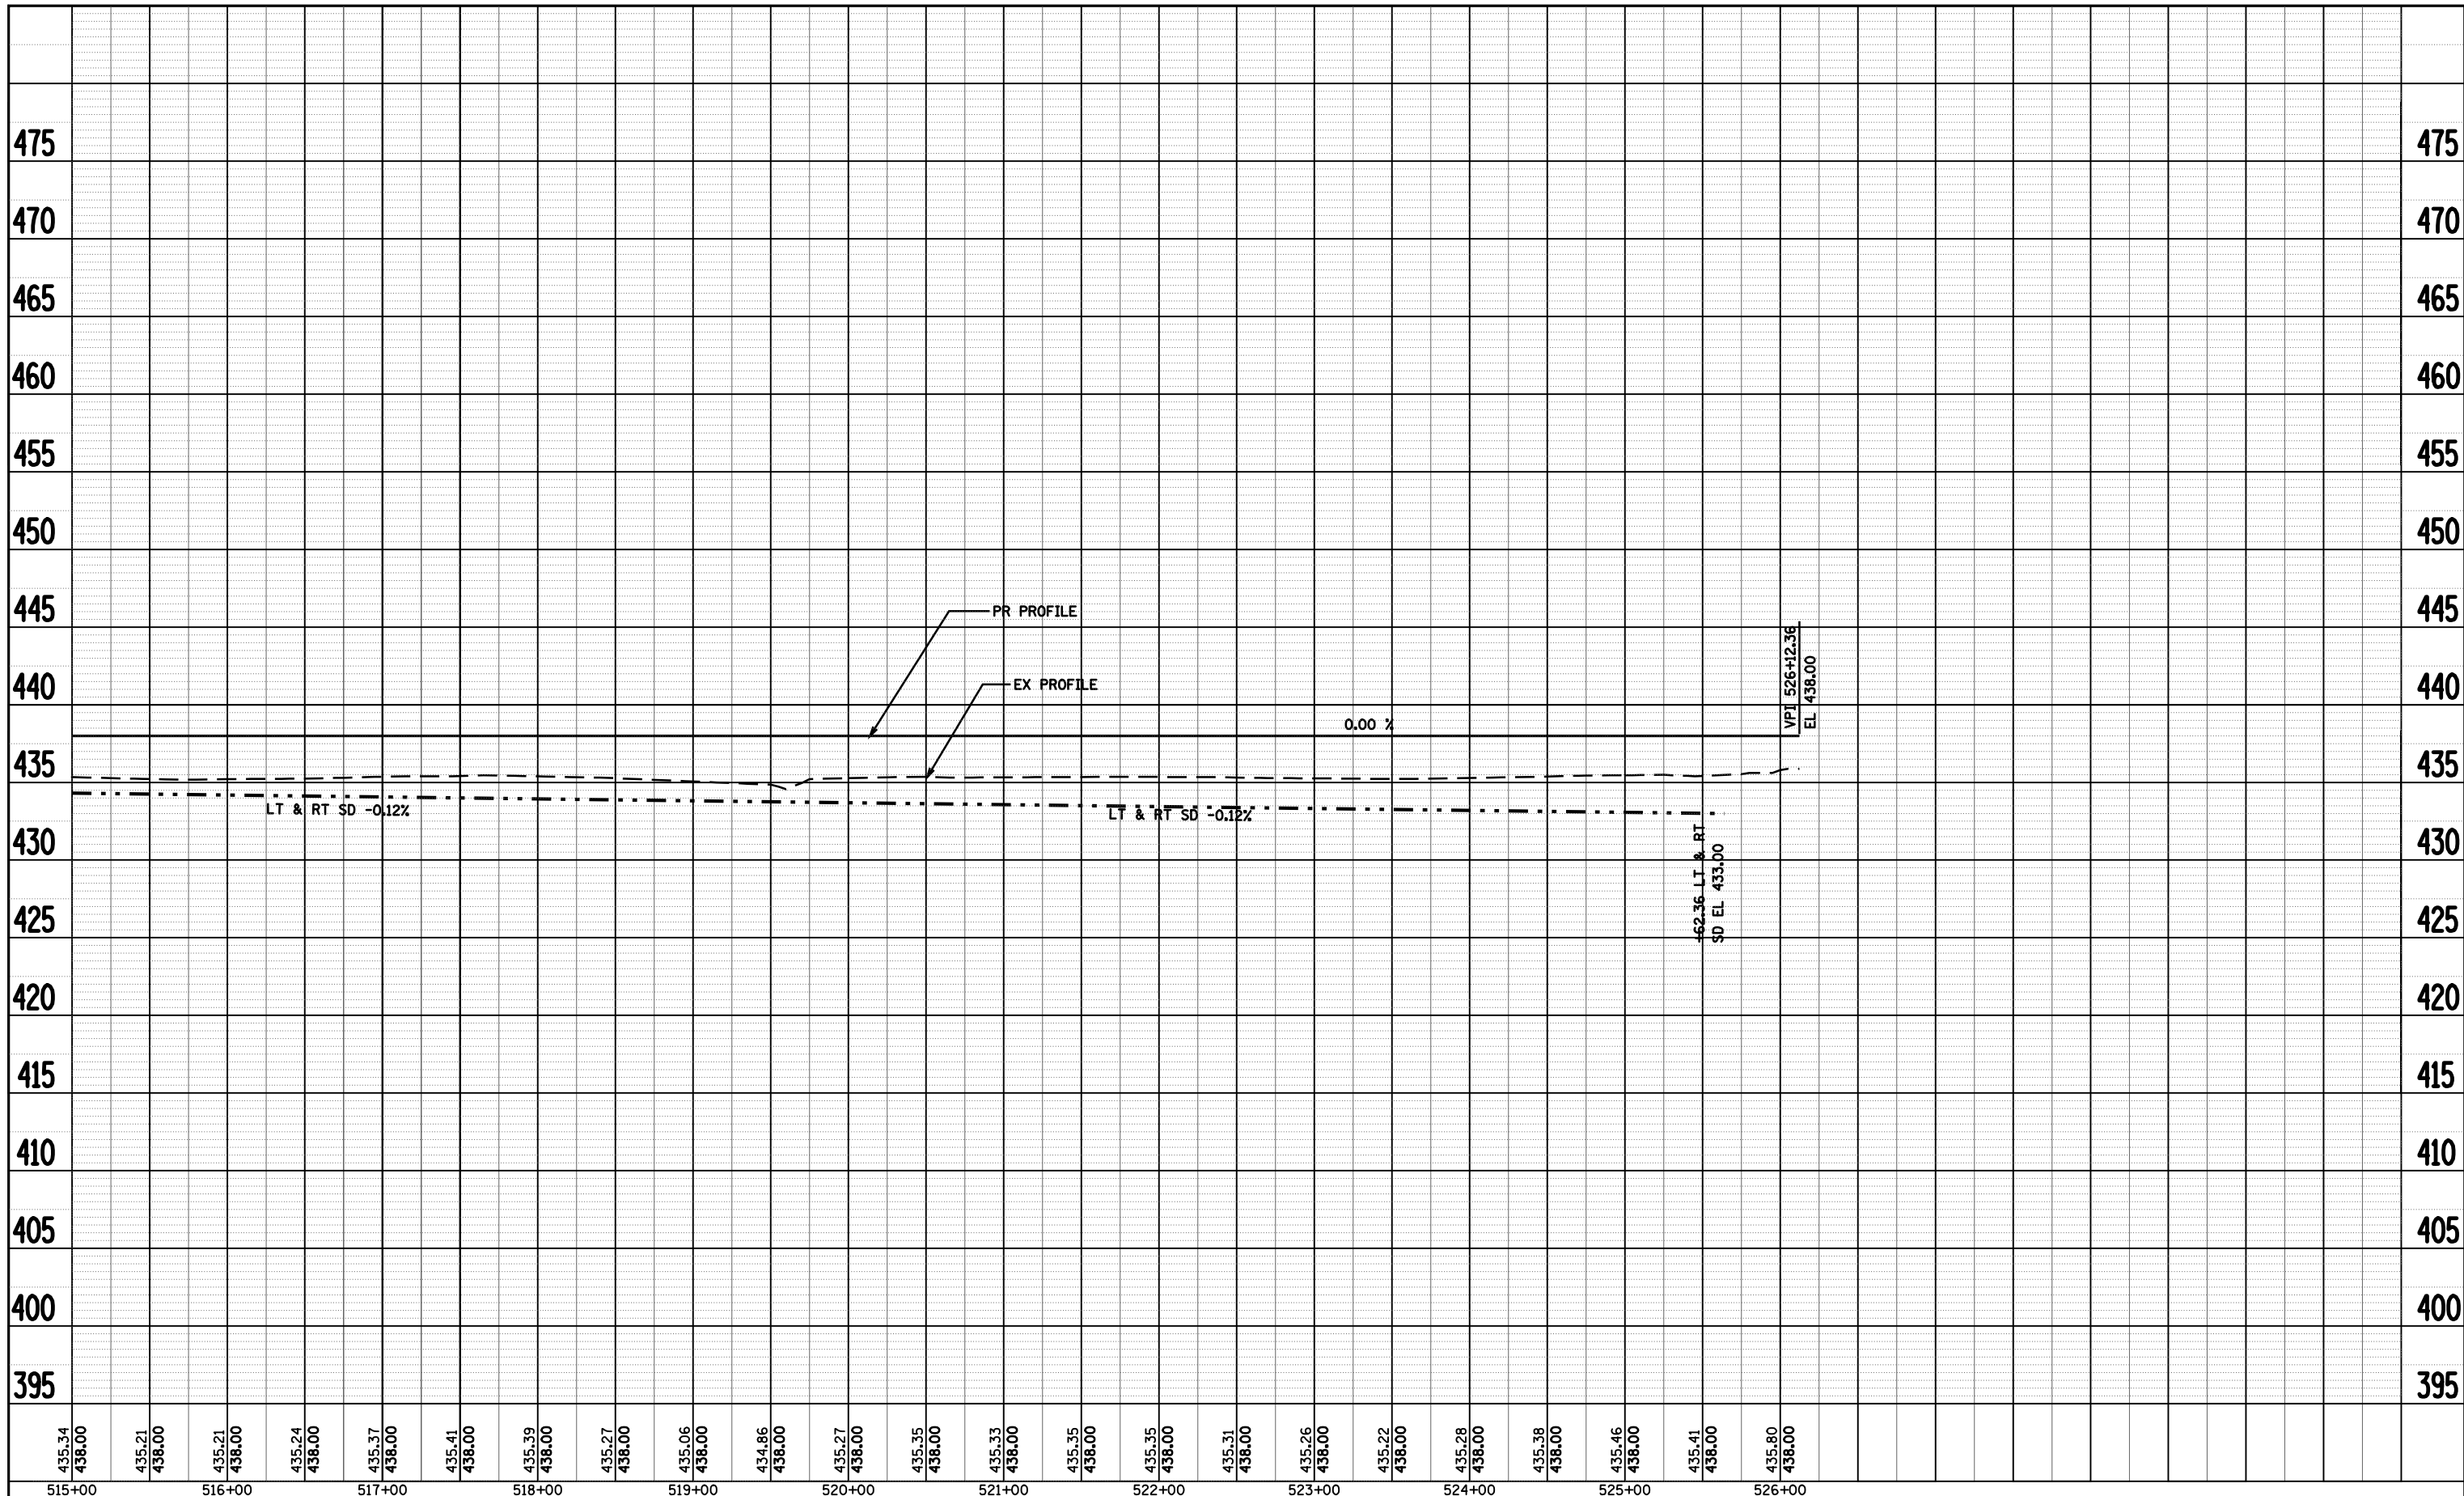

FILE NAME = C:\Projects\d650305\contract 03\sh_t_plotf		USER NAME = laughlinr1		DESIGNED -	REVISED -	STATE OF ILLINOIS DEPARTMENT OF TRANSPORTATION	PROFILE SHEET - A001			F.A. RTE.	SECTION	COUNTY	TOTAL SHEETS	SHEET NO.
le001_e001a.dgn				DRAWN - KPG	REVISED -					•	••	BROWN	174	17
PLOT SCALE = 100.0000' / IN.				CHECKED - JCN	REVISED -					CONTRACT NO. 72968				
PLOT DATE = Mar-17-2008 12:03:45PM				DATE	REVISED -					FED. ROAD DIST. NO. ILLINOIS FED. AID PROJECT				
SCALE:		SHEET NO.		OF SHEETS		STA.		TO STA.						

• LAGRANGE WETLAND BANK
 •• D6 WETLAND MITIGATION 3