


PLAN	SURVEYED	BY	DATE
	PLOTTED		
	CHECKED		
	ALIGNED		
	FILE NAME		
	NO.		

PROFILE	SURVEYED	BY	DATE
	PLOTTED		
	CHECKED		
	STRUCTURE		
	NOTATION		
	NO.		

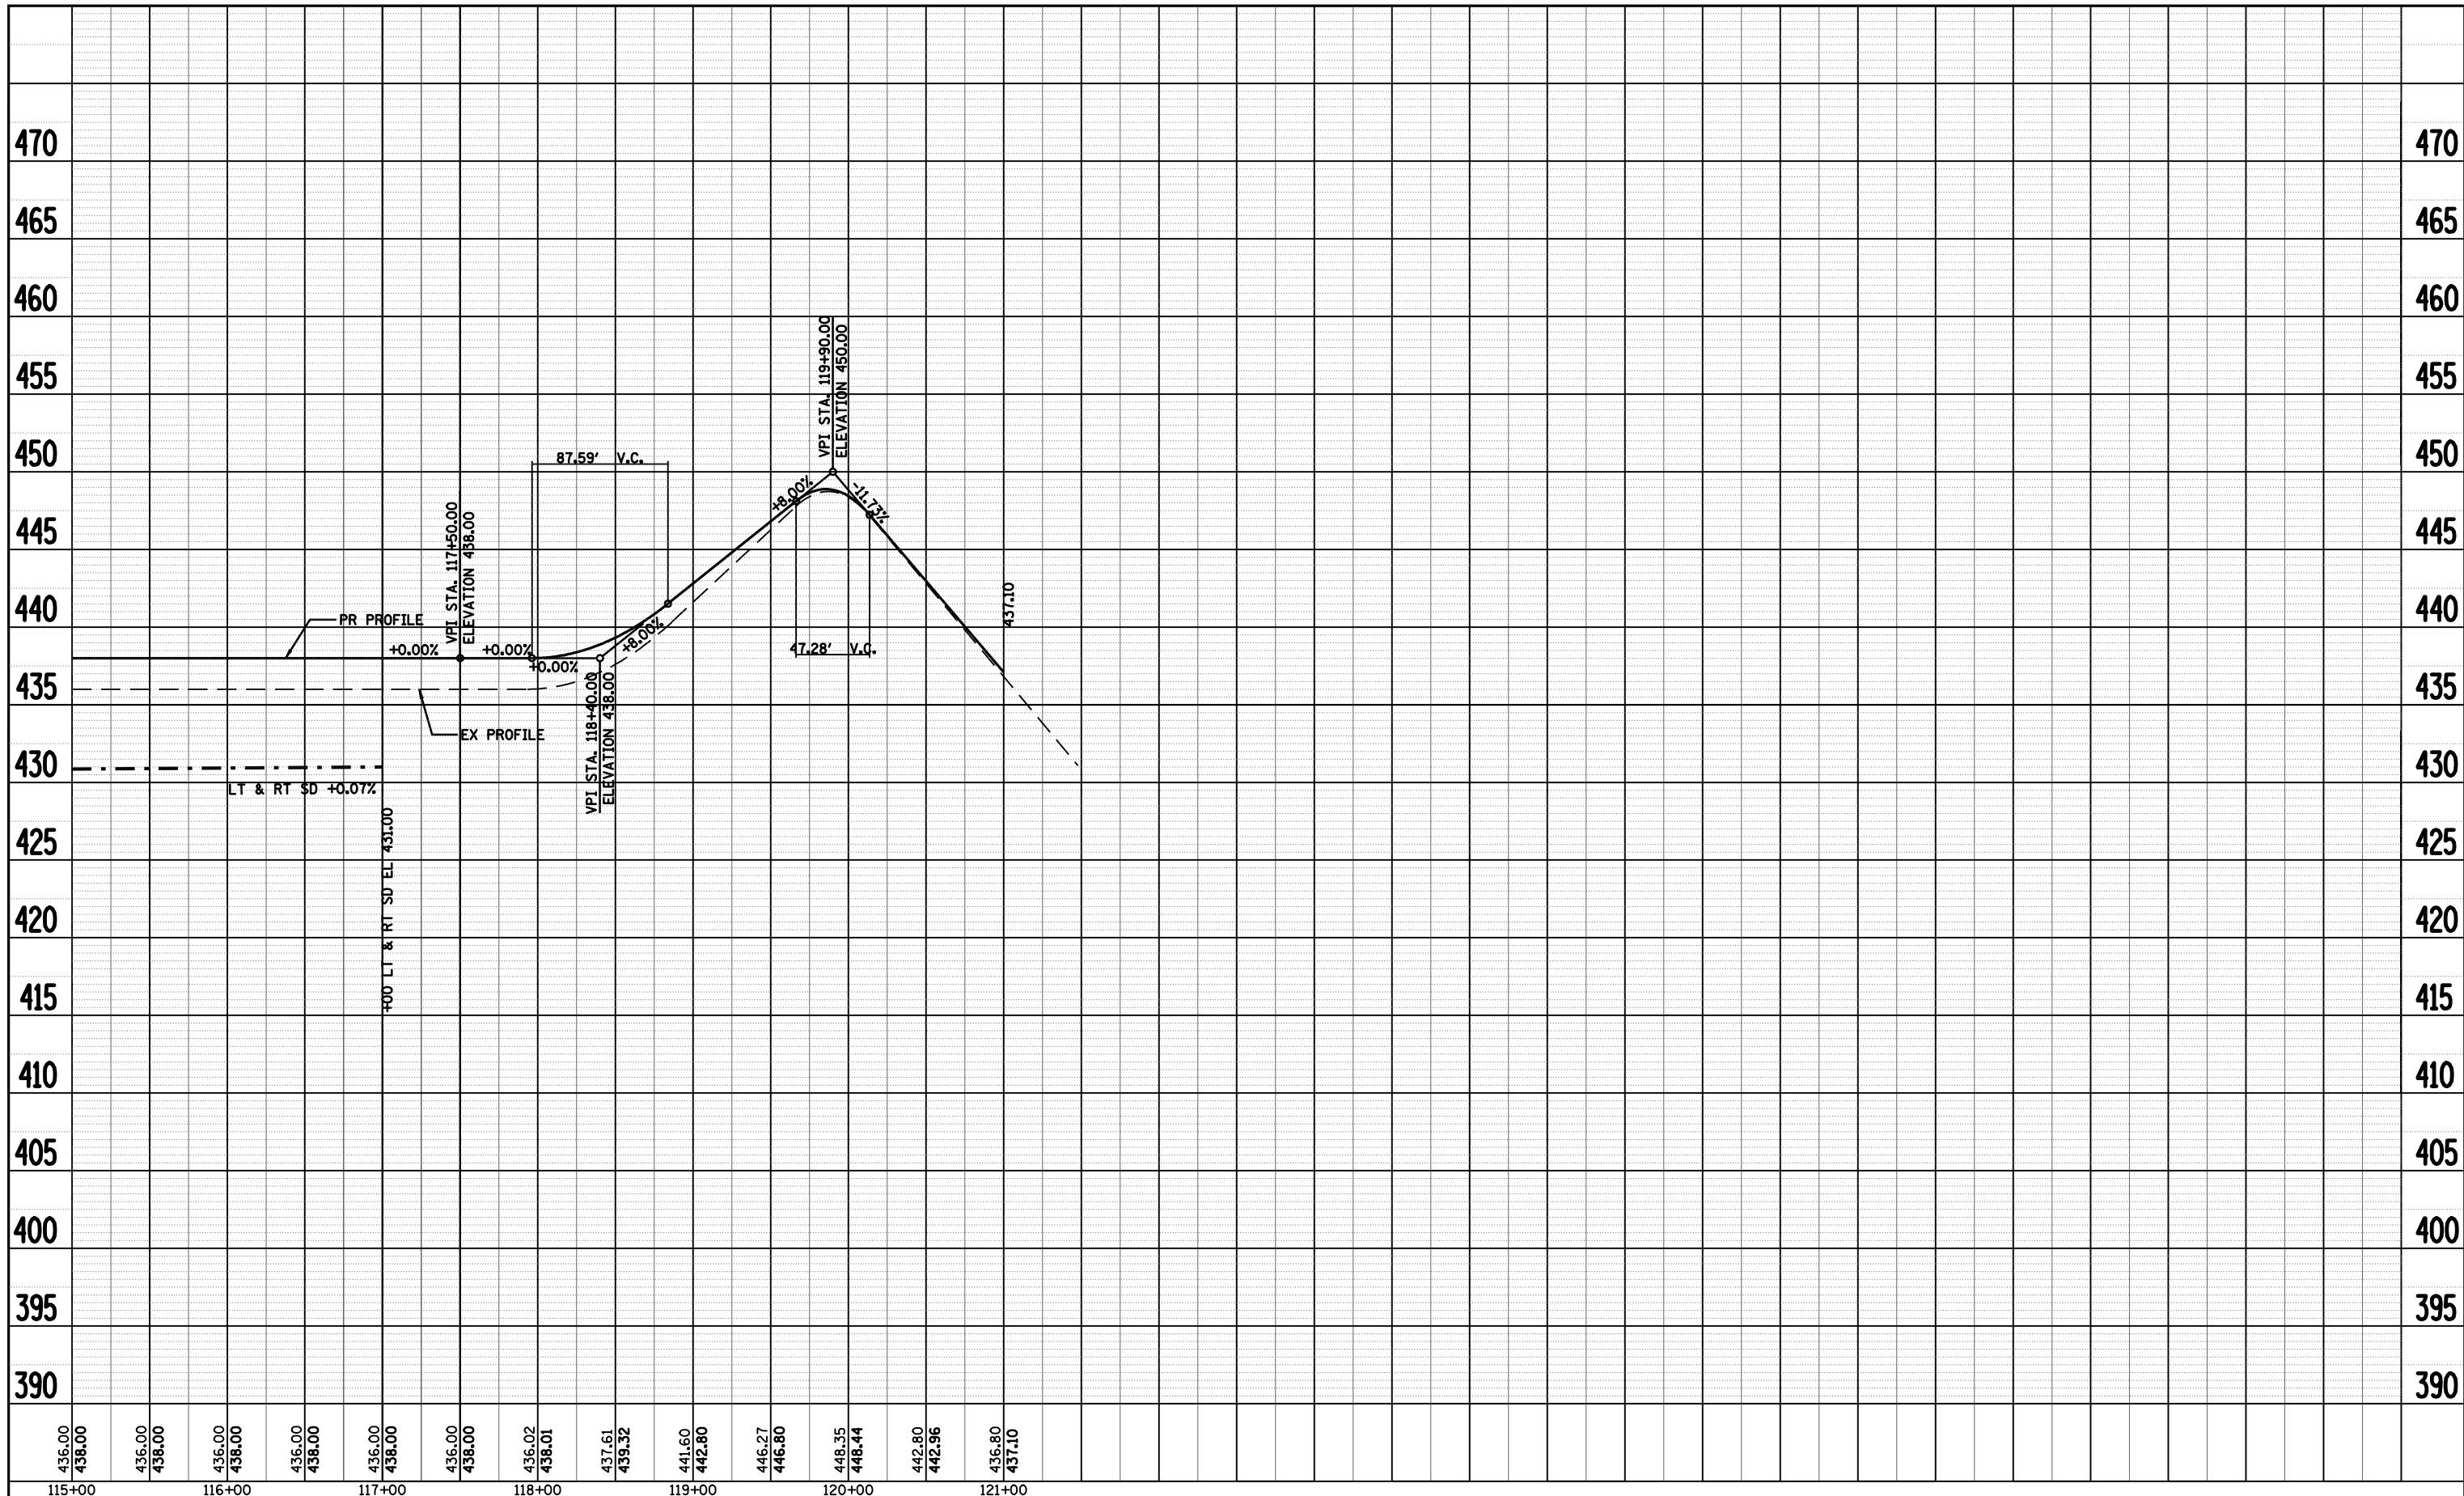

436.00	438.00	436.00	438.00	436.00	438.00	436.00	438.00	436.02	438.01	437.61	439.32	441.60	442.80	446.27	446.80	448.35	448.44	442.80	442.96	436.80	437.10
115+00	116+00	117+00	118+00	119+00	120+00	121+00															

FILE NAME =	C:\Projects\d650305\contract 03\sh_t_plot\le001_e001a.dgn	DESIGNED -	REVISIED -
USER NAME =	loughlinr1	DRAWN -	KPG
PLOT SCALE =	100.0000' / IN.	CHECKED -	JCN
PLOT DATE =	Mar-17-2008 12:04:31PM	DATE -	

**STATE OF ILLINOIS
DEPARTMENT OF TRANSPORTATION**

PROFILE SHEET - A001a			
SCALE:	SHEET NO.	OF SHEETS	STA. TO STA.

F.A.P. RTE.	SECTION	COUNTY	TOTAL SHEETS	SHEET NO.
*	**	BROWN	174	31
CONTRACT NO. 72968				
FED. ROAD DIST. NO. ILLINOIS FED. AID PROJECT				

• LAGRANGE WETLAND BANK
•• D6 WETLAND MITIGATION 3