


PRIVATE PROPERTY
(CHARLES SNYDER)

STA 128+00.00, 299' LT
PR PROPERTY MARKER
N 1206705.62
E 2189550.00

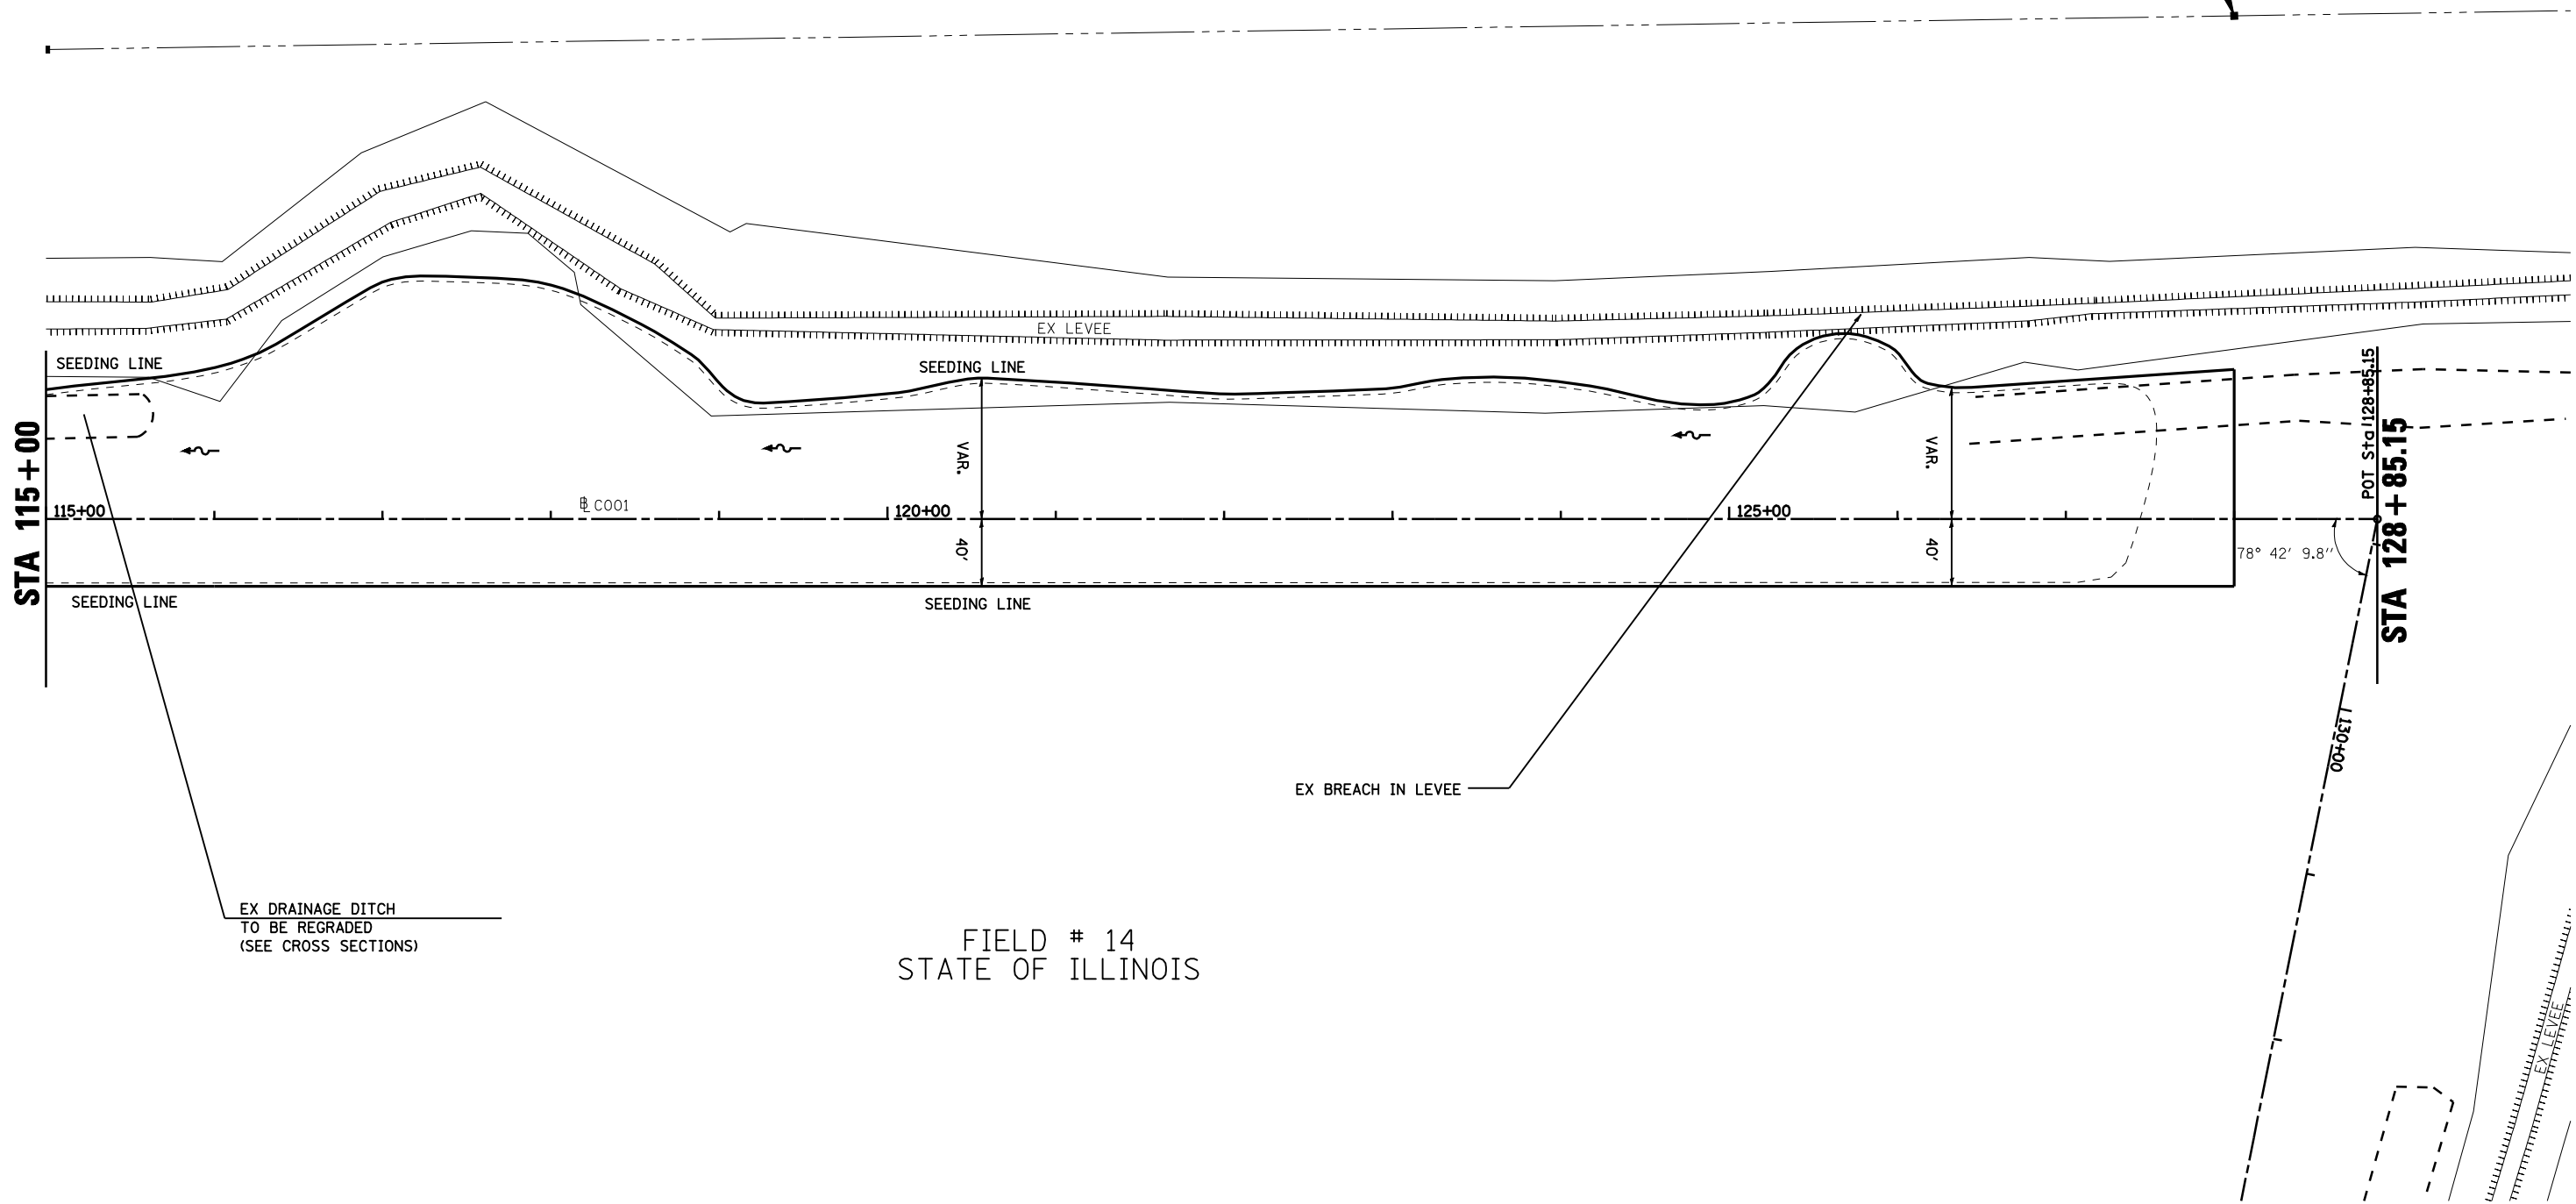

EX DRAINAGE DITCH
TO BE REGRADED
(SEE CROSS SECTIONS)

FIELD # 14
STATE OF ILLINOIS



- LAGRANGE WETLAND BANK
- D6 WETLAND MITIGATION 3

FILE NAME =	USER NAME = laughlinr1	DESIGNED -	REVISED -
C:\Projects\d650305\contract 03\plan.cop1.dgn		DRAWN - KPG	REVISED -
	PLOT SCALE = 100.0000' / IN.	CHECKED - JCN	REVISED -
	PLOT DATE = Mar-18-2008 01:09:11PM	DATE -	REVISED -

STATE OF ILLINOIS
DEPARTMENT OF TRANSPORTATION

PLAN SHEET - C001

SCALE: SHEET NO. OF SHEETS STA. TO STA.

F.A.P. RTE.	SECTION	COUNTY	TOTAL SHEETS	SHEET NO.
•	••	BROWN	174	33
CONTRACT NO. 72968				
FED. ROAD DIST. NO. ILLINOIS FED. AID PROJECT				