


TREE PLANTING
(BY CONTRACT #2)

FIELD # 7
STATE OF ILLINOIS



FIELD # 9
STATE OF ILLINOIS

FIELD # 8
STATE OF ILLINOIS

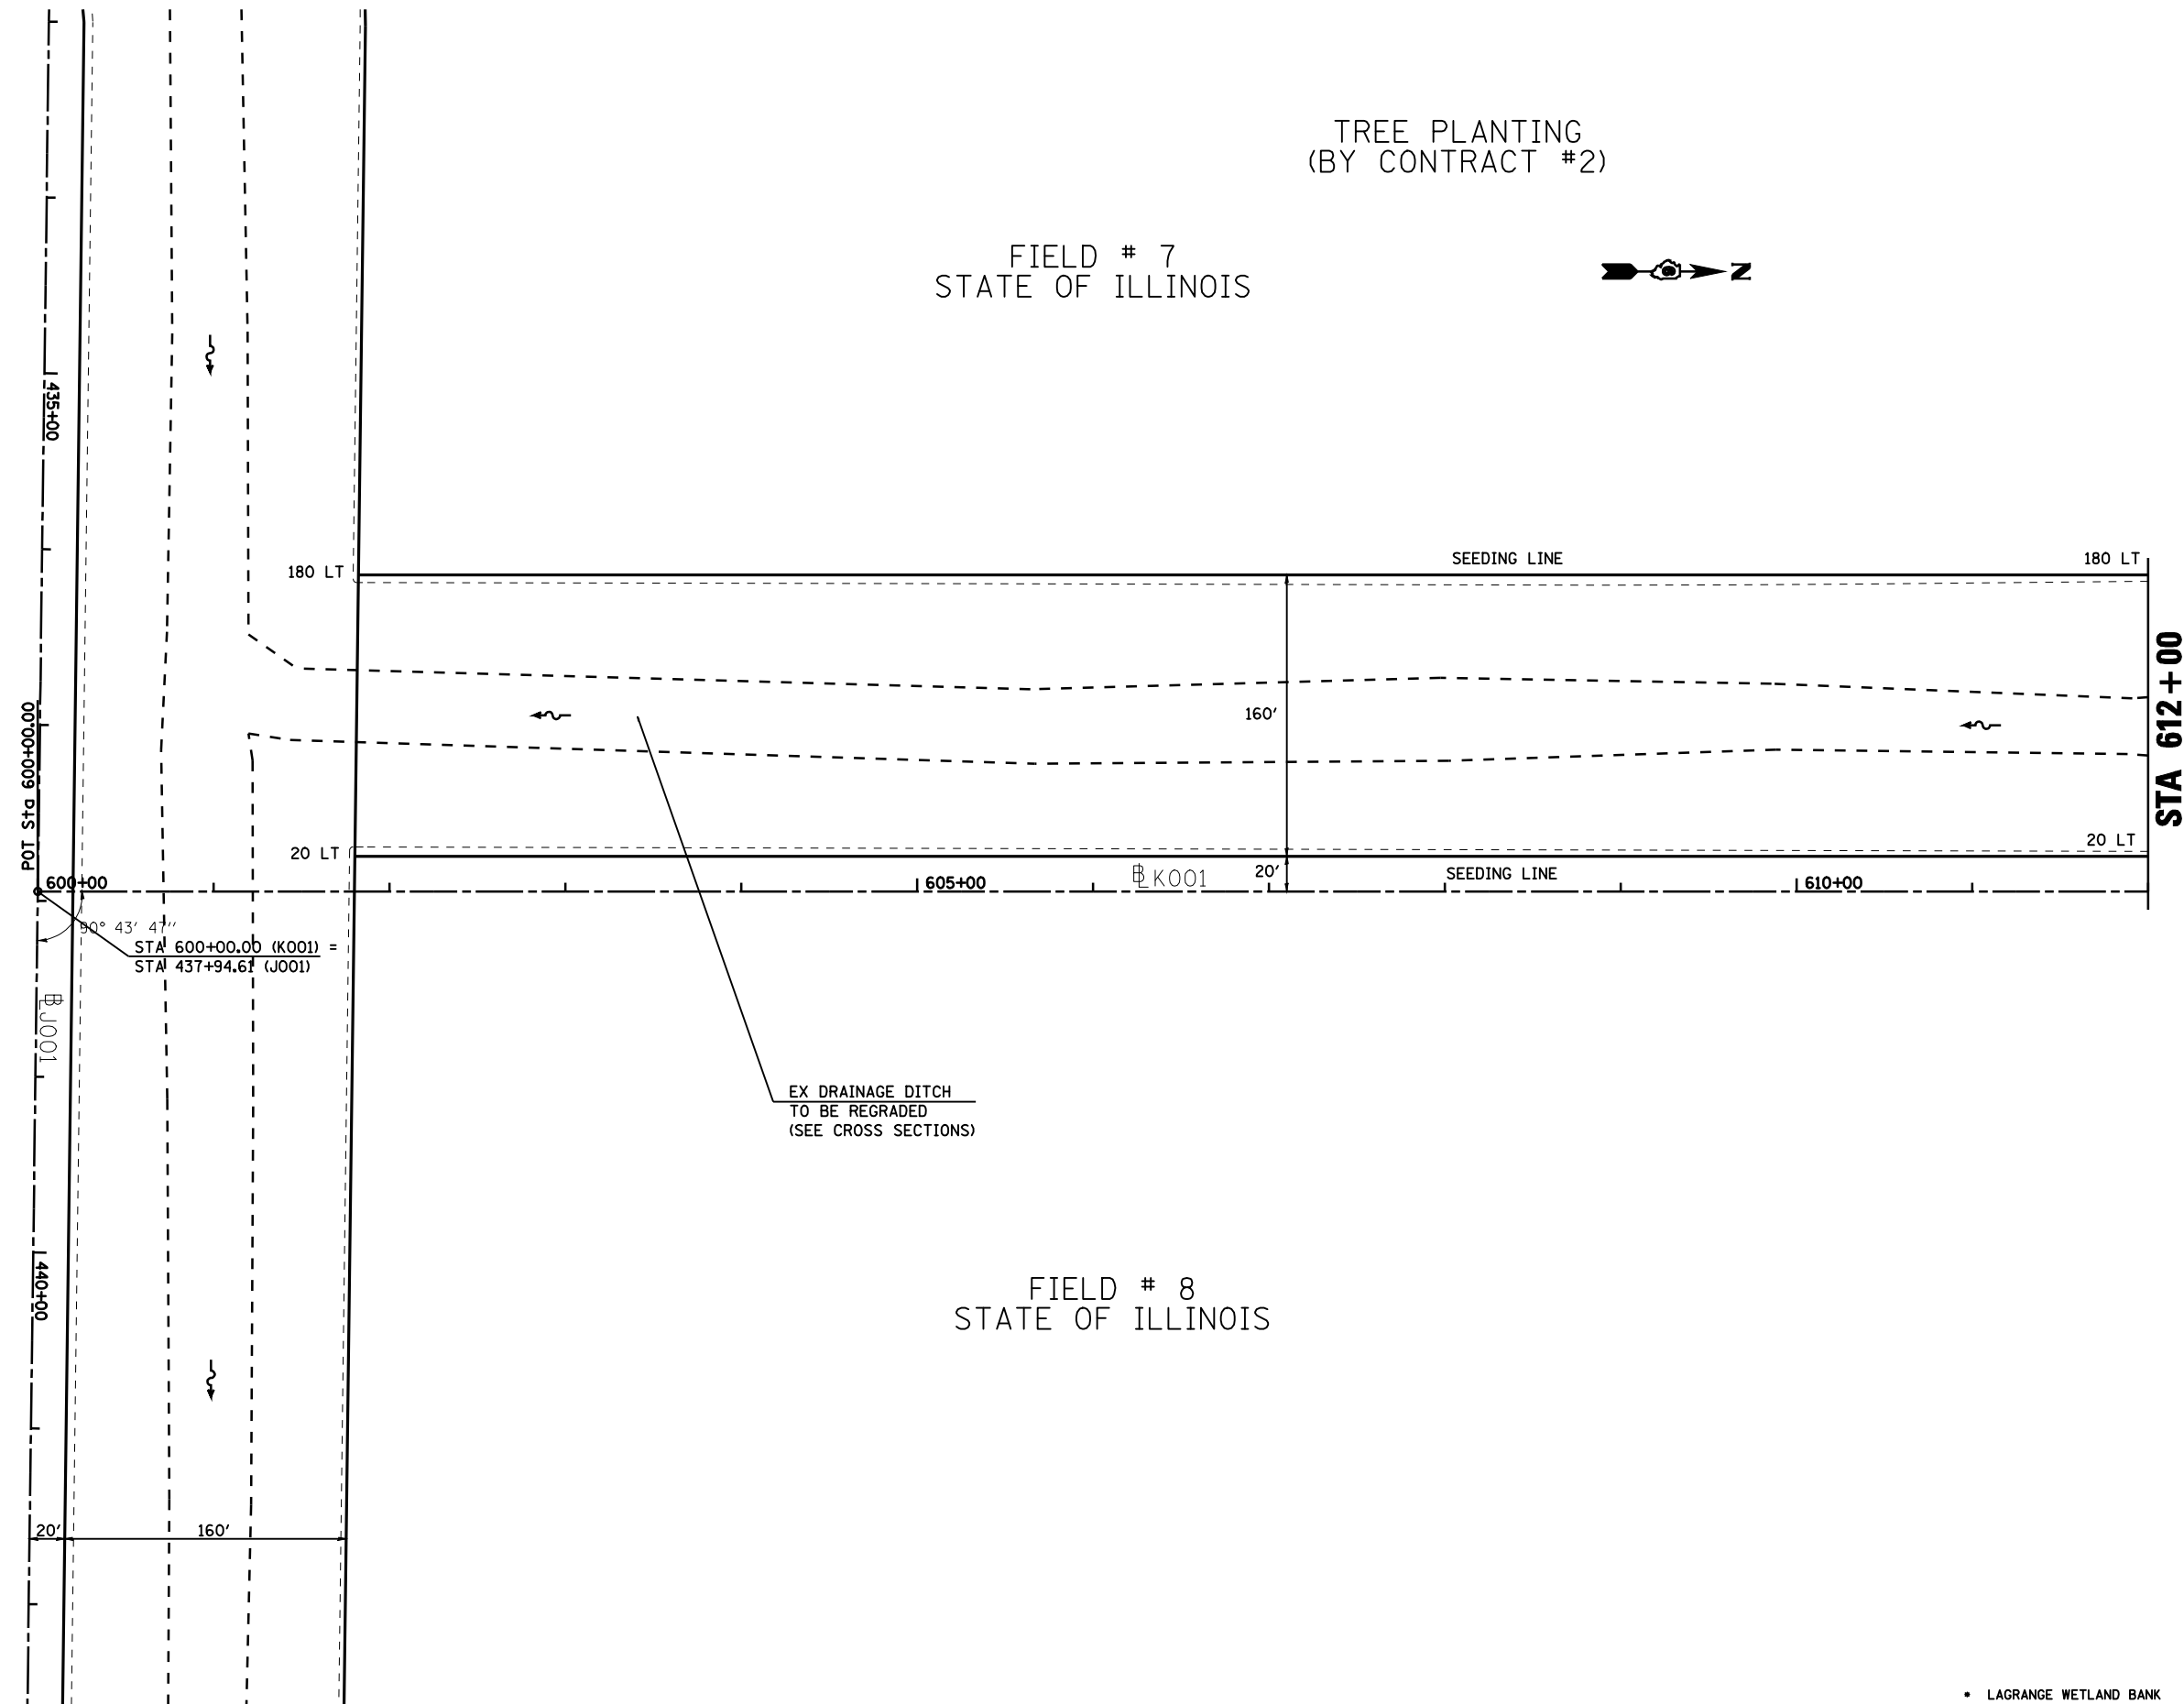

EX DRAINAGE DITCH
TO BE REGRADED
(SEE CROSS SECTIONS)

• LAGRANGE WETLAND BANK
•• D6 WETLAND MITIGATION 3

FILE NAME =	USER NAME = laughlinr1	DESIGNED -	REVISED -
C:\Projects\d650305\contract 03\plan.kop1.dgn		DRAWN - KPG	REVISED -
	PLOT SCALE = 100.0000' / IN.	CHECKED - JCN	REVISED -
	PLOT DATE = Mar-17-2008 12:05:35PM	DATE -	REVISED -

**STATE OF ILLINOIS
DEPARTMENT OF TRANSPORTATION**

PLAN SHEET - K001

SCALE: SHEET NO. OF SHEETS STA. TO STA.

F.A.P. RTE.	SECTION	COUNTY	TOTAL SHEETS	SHEET NO.
*	**	BROWN	174	38
CONTRACT NO. 72968				
FED. ROAD DIST. NO. ILLINOIS FED. AID PROJECT				