
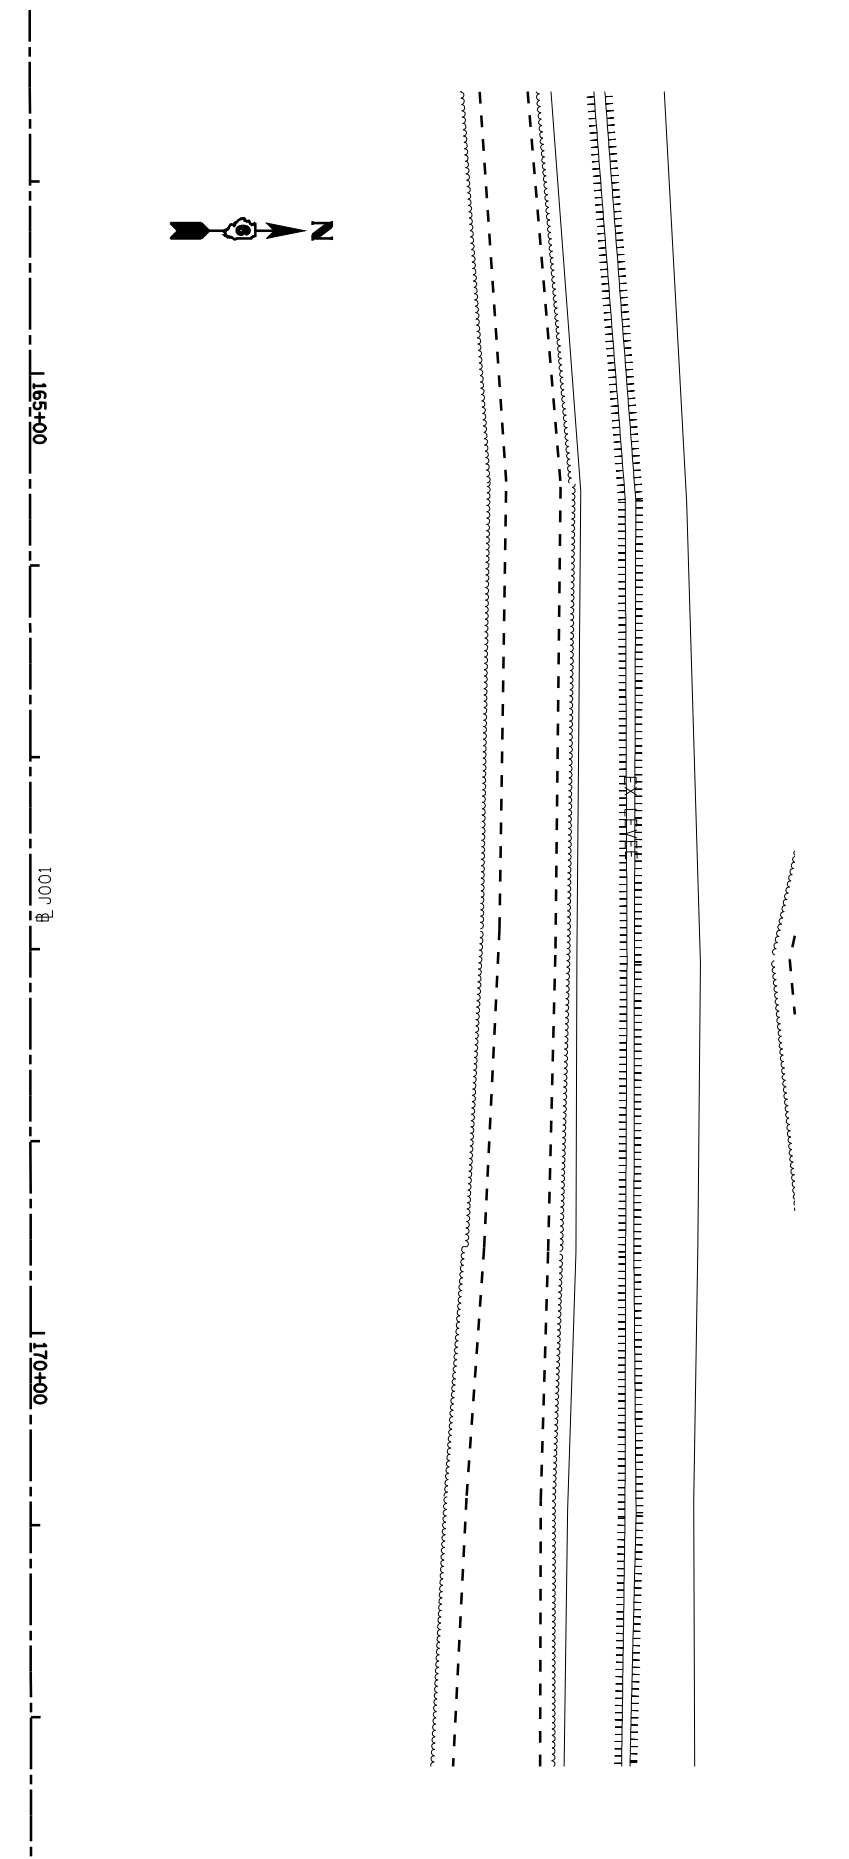


FIELD # 5
STATE OF ILLINOIS

TREES
(BRUSH & DEAD TREES)

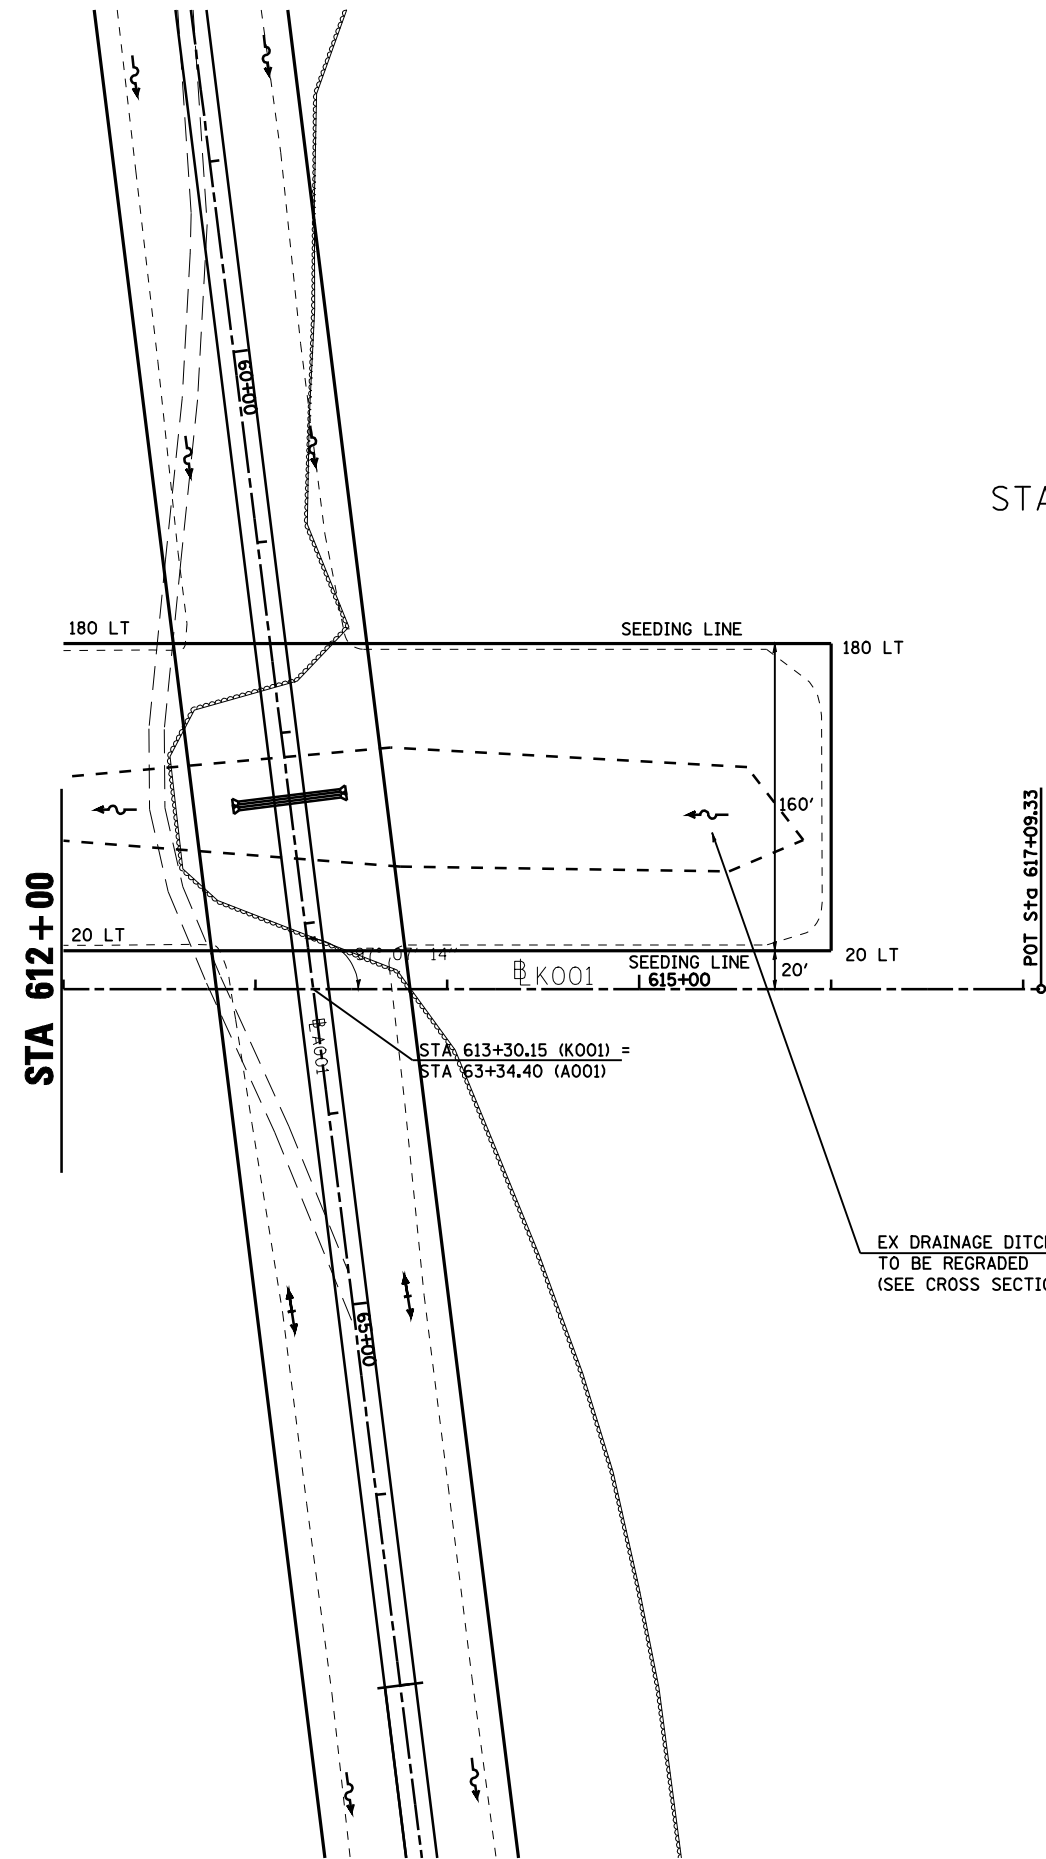

• LAGRANGE WETLAND BANK
•• D6 WETLAND MITIGATION 3

FILE NAME =	USER NAME = laughlinr1	DESIGNED -	REVISED -
C:\Projects\d650305\contract 03\plan_k001.dgn		DRAWN - KPG	REVISED -
PLOT SCALE = 100.0000' / IN.		CHECKED - JCN	REVISED -
PLOT DATE = Mar-17-2008 12:05:41PM		DATE -	REVISED -

STATE OF ILLINOIS
DEPARTMENT OF TRANSPORTATION

PLAN SHEET - K001

SCALE: SHEET NO. OF SHEETS STA. TO STA.

F.A.P. RTE.	SECTION	COUNTY	TOTAL SHEETS	SHEET NO.
*	**	BROWN	174	39
CONTRACT NO. 72968				
FED. ROAD DIST. NO. ILLINOIS FED. AID PROJECT				

JCN