

FIELD # 9  
STATE OF ILLINOIS


FIELD # 8  
STATE OF ILLINOIS

FIELD # 1  
STATE OF ILLINOIS



STA 3031+00

STA 3046+00

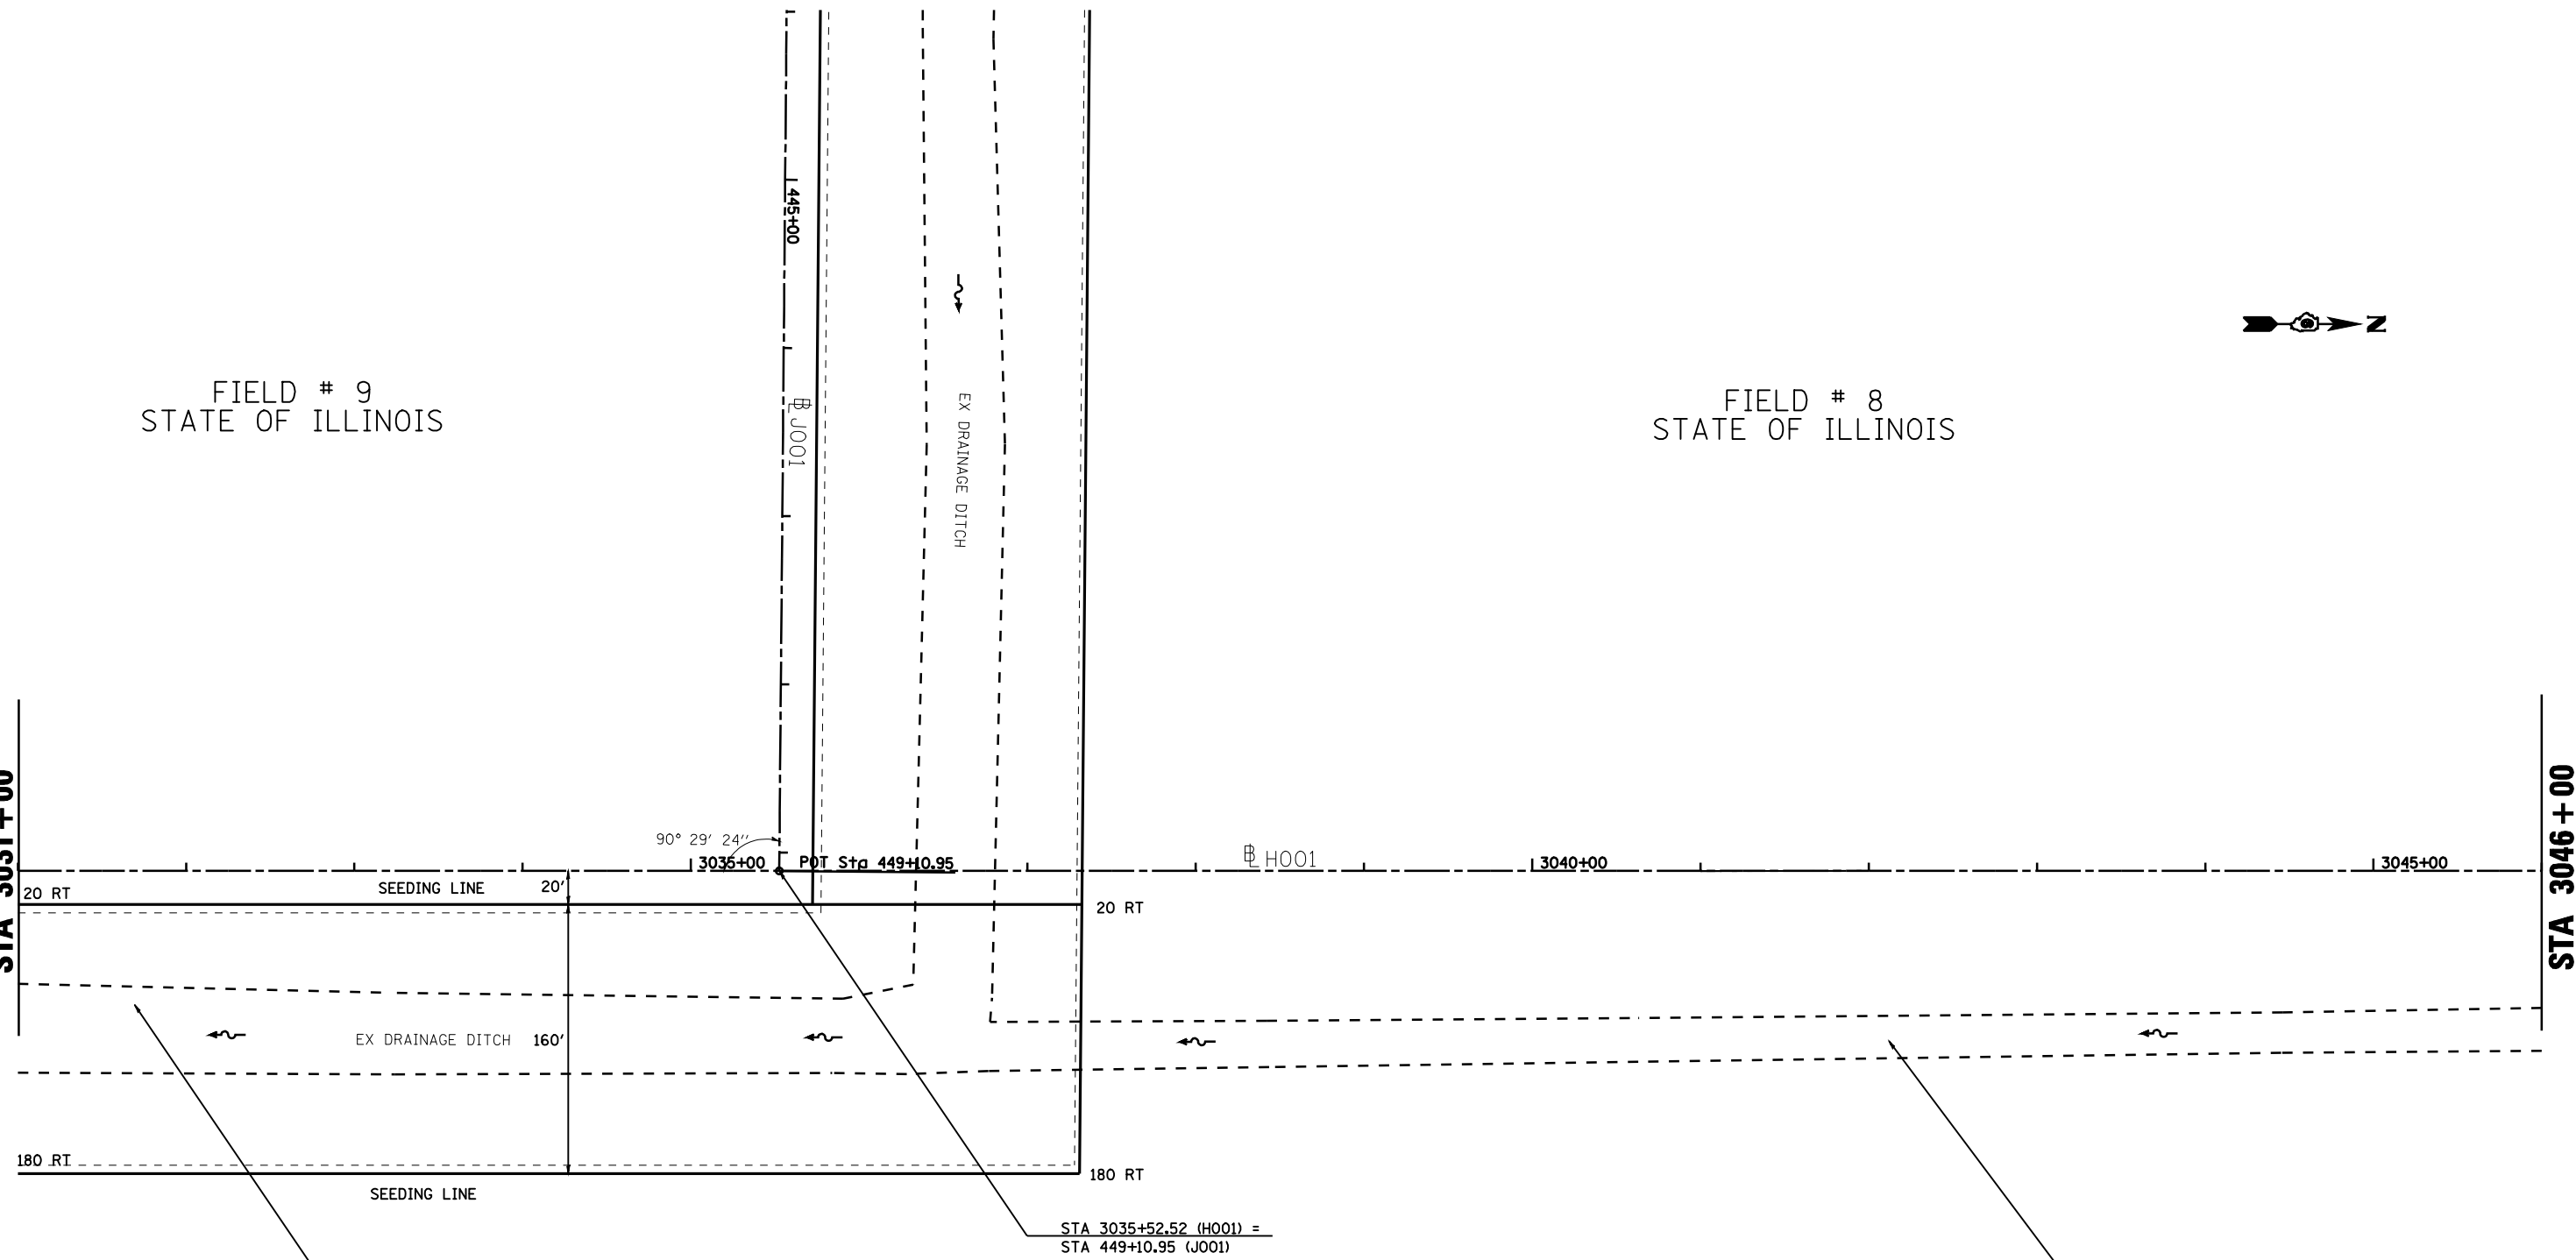

EX DRAINAGE DITCH  
TO BE REGRADED  
(SEE CROSS SECTIONS)

STA 3038+00 TO STA 3050+00  
EX DRAINAGE DITCH  
PREVIOUSLY DEACTIVATED  
BY GRADING  
(BY OTHERS)

STA 3035+52.52 (H001) =  
STA 449+10.95 (J001)

- LAGRANGE WETLAND BANK
- D6 WETLAND MITIGATION 3

FILE NAME =	USER NAME = laughlinr1	DESIGNED -	REVISED -
C:\Projects\d650305\contract 03\plan_ho1.dgn		DRAWN - KPG	REVISED -
	PLOT SCALE = 100.0000' / IN.	CHECKED - JCN	REVISED -
	PLOT DATE = Mar-17-2008 12:06:14PM	DATE -	REVISED -

STATE OF ILLINOIS  
DEPARTMENT OF TRANSPORTATION

PLAN SHEET - H001

SCALE: SHEET NO. OF SHEETS STA. TO STA.

F.A.P. RTE.	SECTION	COUNTY	TOTAL SHEETS	SHEET NO.
•	••	BROWN	174	42
CONTRACT NO. 72968				
FED. ROAD DIST. NO. ILLINOIS FED. AID PROJECT				