


PLAN	SURVEYED	BY	DATE
	PLOTTED		
	ALIGNED		
	CHECKED		
	NO. _____		
	NOTE BOOK		
	NO. _____		
	CADD FILE NAME		

PROFILE	SURVEYED	BY	DATE
	PLOTTED		
	GRADES CHECKED		
	STRUCTURE		
	NOT AT THIS OFFICE		
	NO. _____		

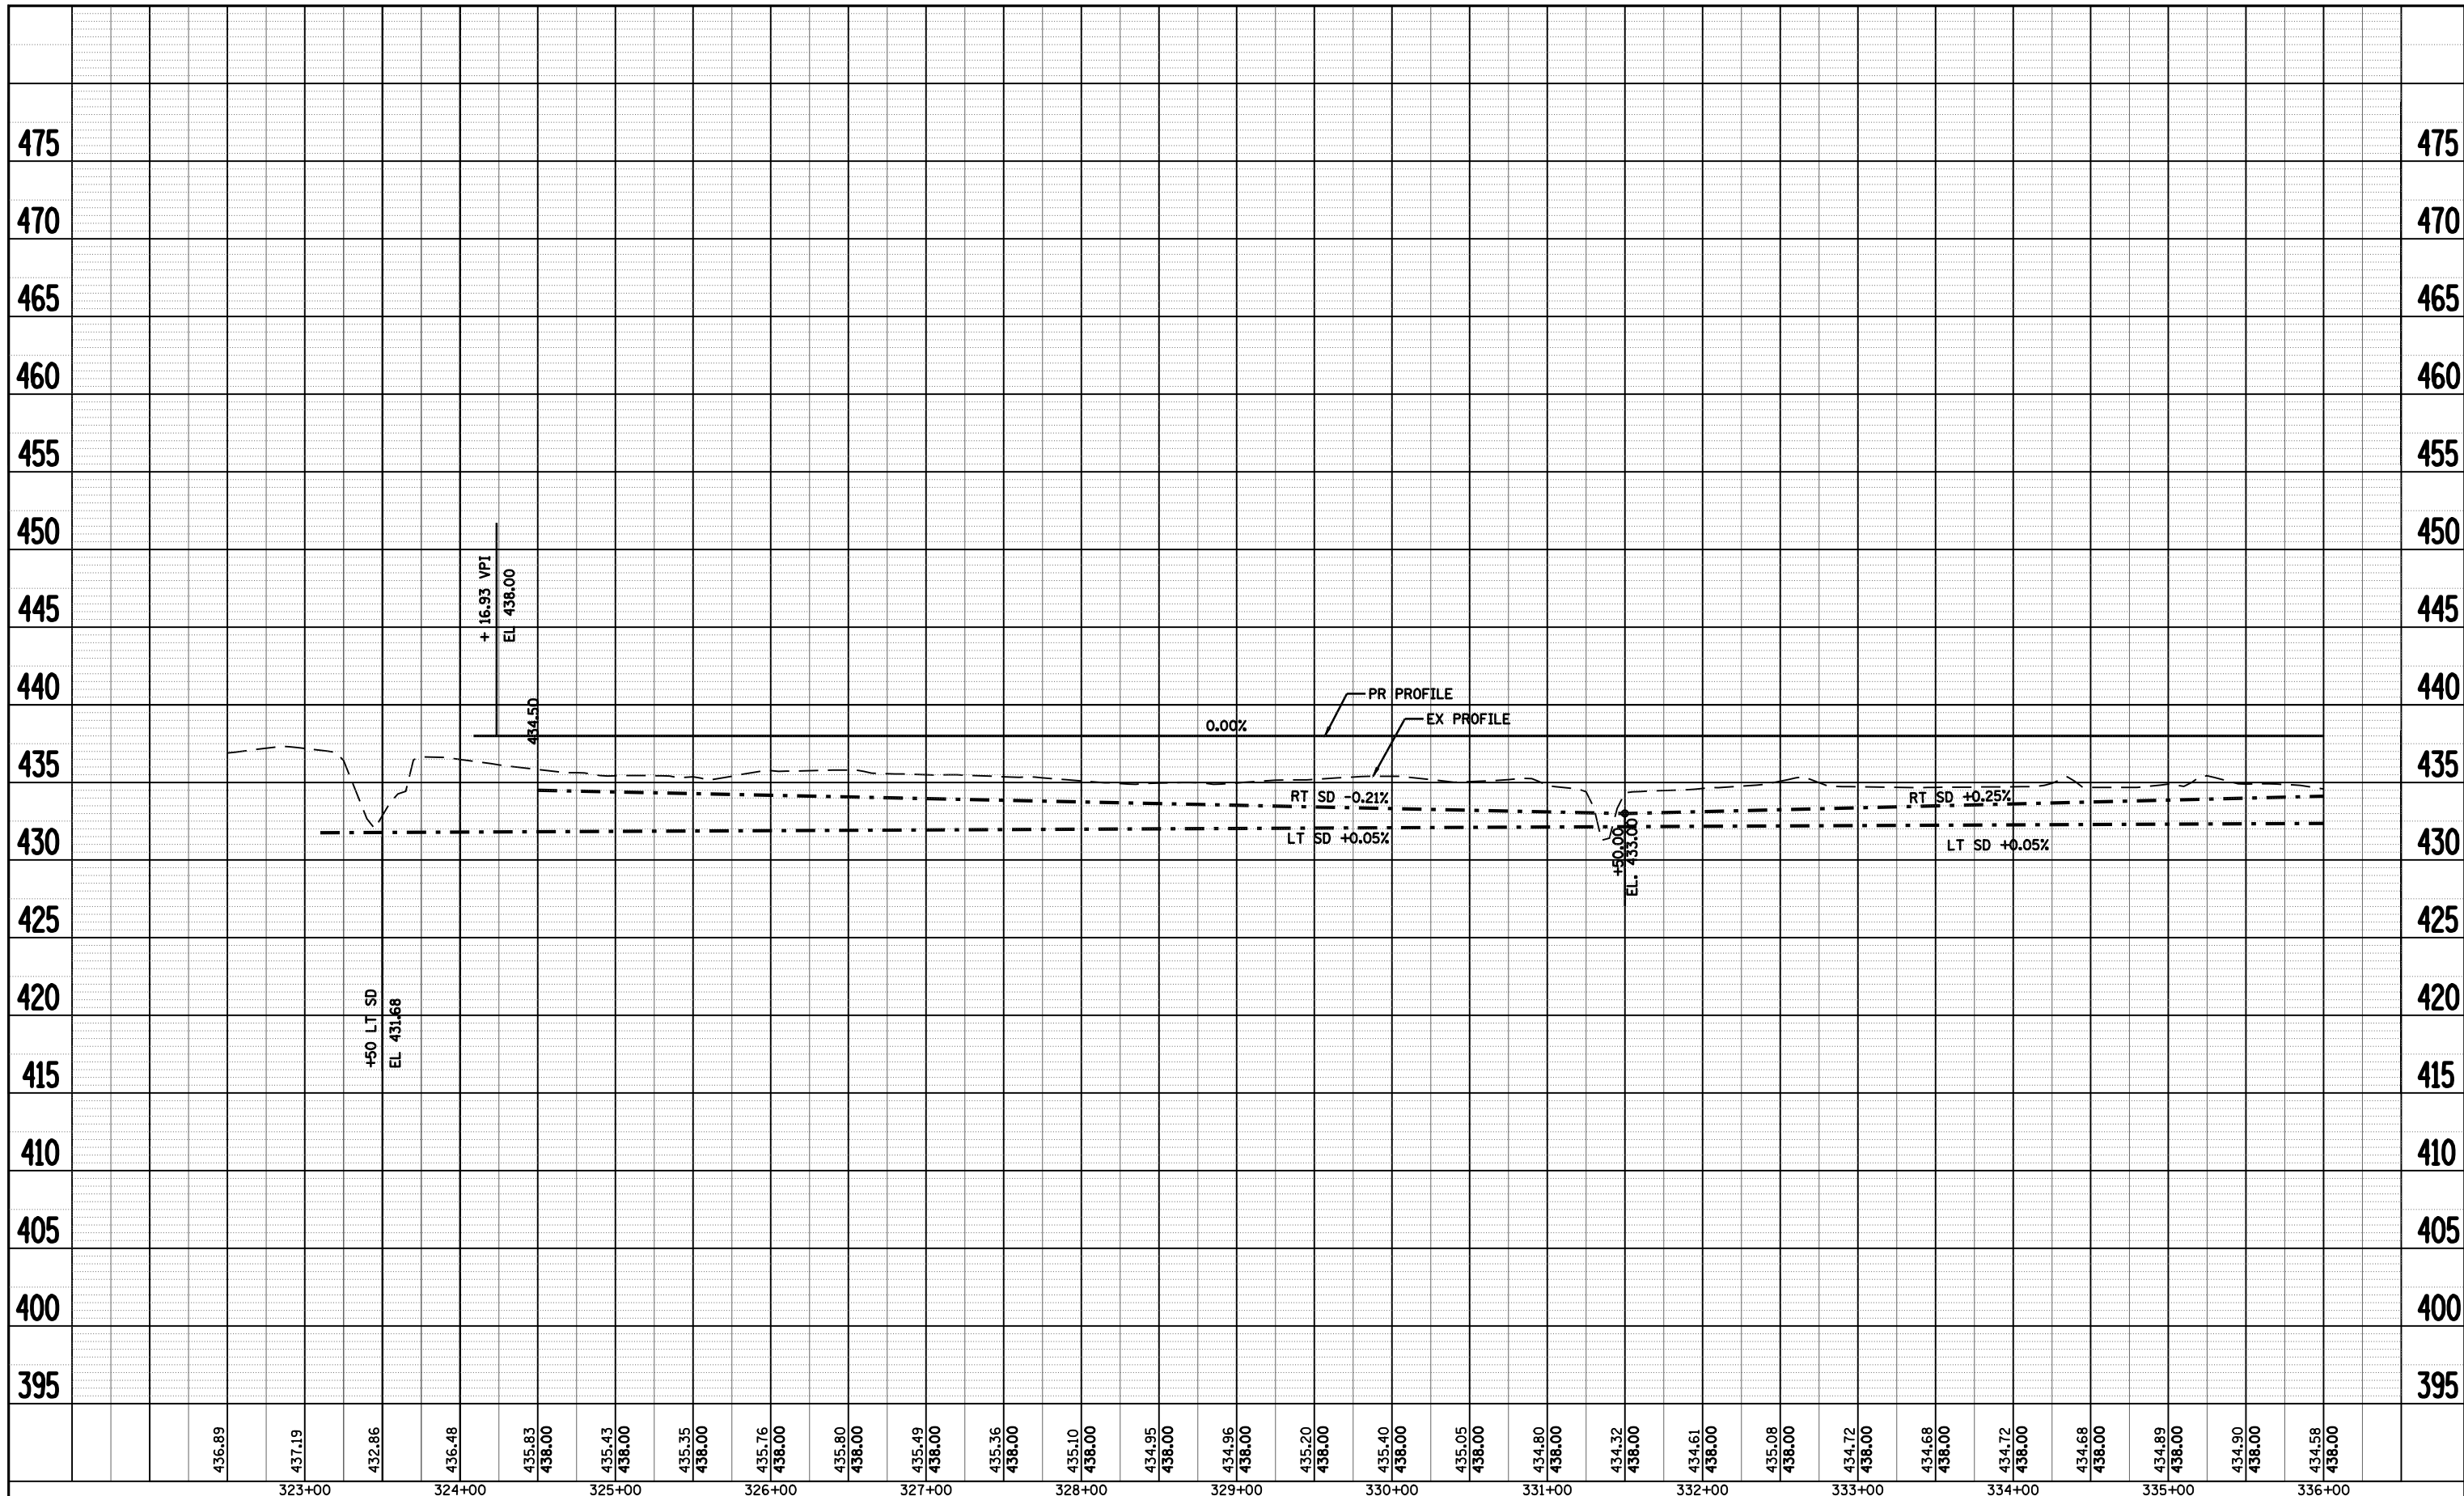

436.89	437.19	432.86	436.48	435.83	438.00	435.43	438.00	435.35	438.00	435.76	438.00	435.80	438.00	435.49	438.00	435.36	438.00	435.10	438.00	434.95	438.00	434.96	438.00	435.20	438.00	435.40	438.00	435.05	438.00	434.80	438.00	434.32	438.00	434.61	438.00	435.08	438.00	434.72	438.00	434.68	438.00	434.72	438.00	434.68	438.00	434.89	438.00	434.90	438.00	434.58	438.00
323+00		324+00		325+00		326+00		327+00		328+00		329+00		330+00		331+00		332+00		333+00		334+00		335+00		336+00																									

FILE NAME = C:\Projects\d650305\contract 03\sh_t_plot\feb001.dgn		USER NAME = laughlinr1	DESIGNED -	REVISED -	STATE OF ILLINOIS DEPARTMENT OF TRANSPORTATION	PROFILE SHEET - B001				F.A.P. RTE.	SECTION	COUNTY	TOTAL SHEETS	SHEET NO.	
PLOT SCALE = 100.0000' / IN.		PLOT DATE = Mar-17-2008 12:06:30PM	DRAWN - KPG	REVISED -		SCALE:	SHEET NO.	OF SHEETS	STA.	TO STA.	•	**	BROWN	174	45
			CHECKED - JCN	REVISED -						FED. ROAD DIST. NO.		ILLINOIS FED. AID PROJECT		CONTRACT NO. 72968	
			DATE -	REVISED -											

• LAGRANGE WETLAND BANK
 ** D6 WETLAND MITIGATION 3