


DATE	
BY	
SURVEYED	
PLOTTED	
TEMPLATE	
AREAS	
CHECKED	
FINAL SURVEY	
NOTE BOOK	
NO.	

DATE	
BY	
SURVEYED	
PLOTTED	
TEMPLATE	
AREAS	
CHECKED	
ORIGINAL SURVEY	
NOTE BOOK	
NO.	

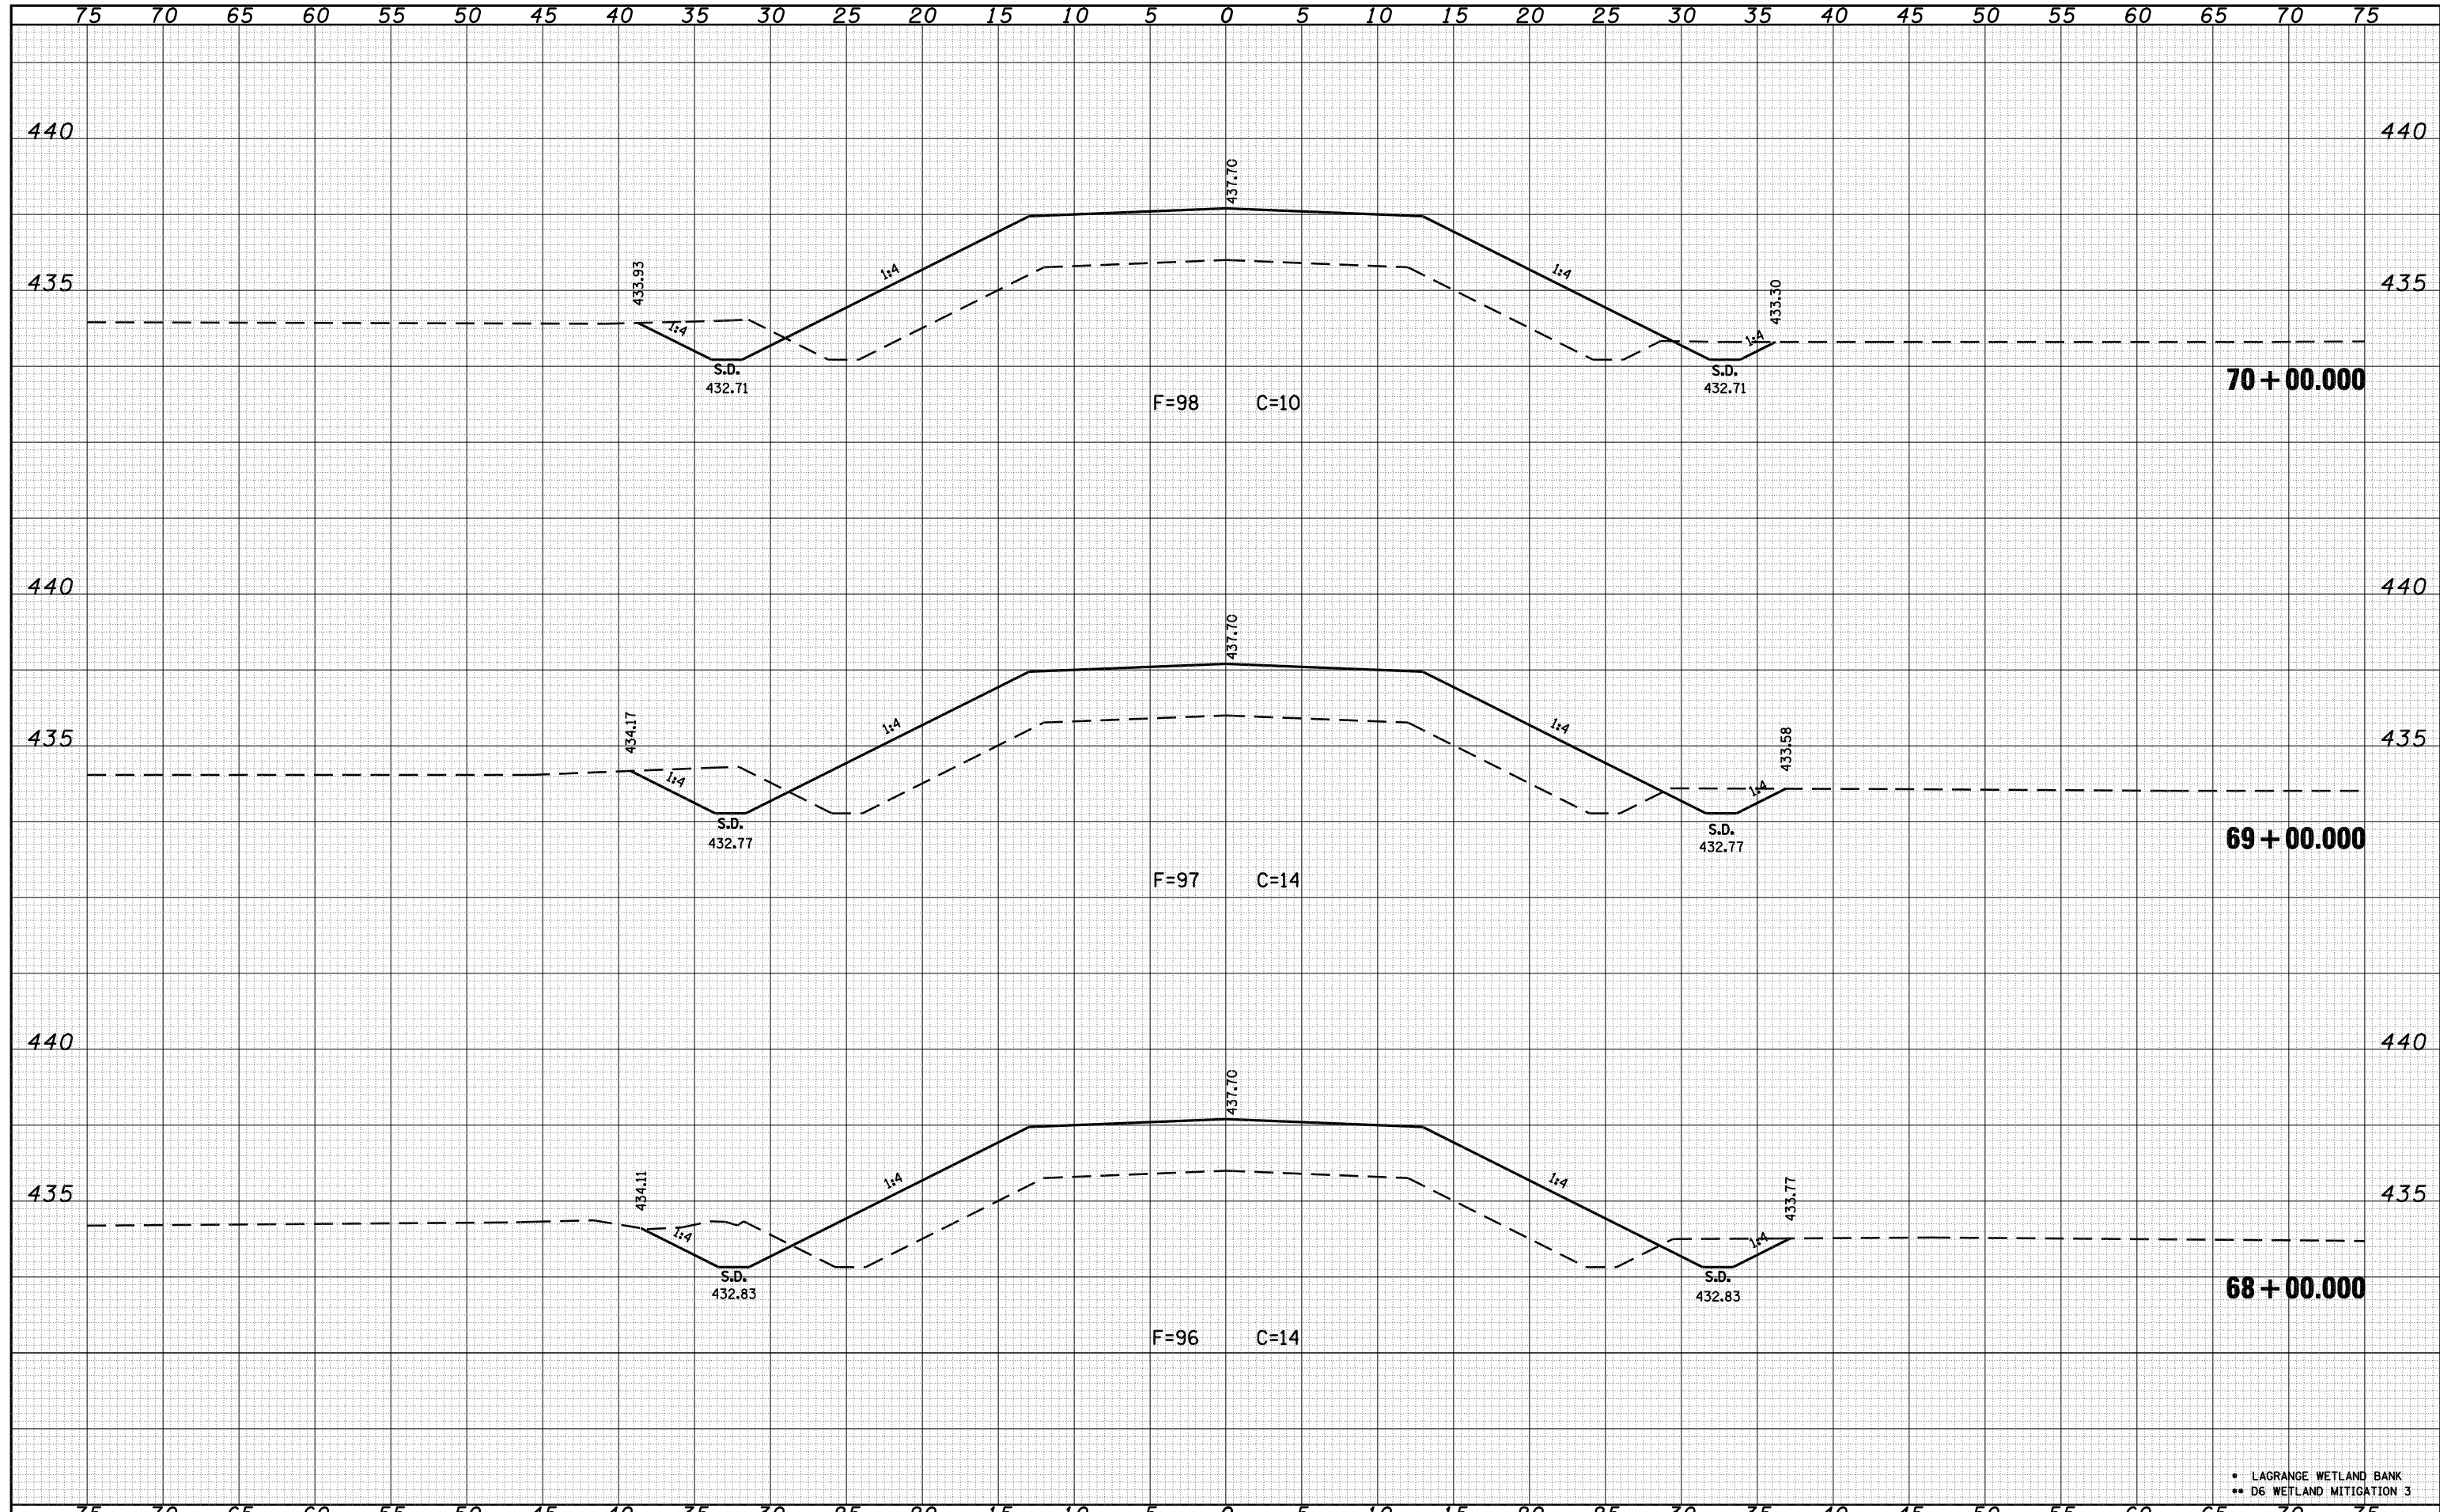

• LAGRANGE WETLAND BANK
 •• D6 WETLAND MITIGATION 3

FILE NAME =	USER NAME = laughlin1	DESIGNED -	REVISED -	STATE OF ILLINOIS DEPARTMENT OF TRANSPORTATION	CROSS SECTIONS A001A			F.A.P. RTE.	SECTION	COUNTY	TOTAL SHEETS	SHEET NO.	
C:\Projects\d650305\contract 03\xse001asheet.dgn		DRAWN - KPG	REVISED -		SCALE:	SHEET NO.	OF	SHEETS	STA. 68+00.000	TO STA. 70+00.000	BROWN	174	88
		CHECKED - JCN	REVISED -								CONTRACT NO. 72968		
		DATE -	REVISED -								ILLINOIS FED. AID PROJECT		