


DATE	
BY	
SURVEYED	
PLOTTED	
TEMPLATE	
AREAS	
CHECKED	
FINAL SURVEY	
NOTE BOOK	
NO.	

DATE	
BY	
SURVEYED	
PLOTTED	
TEMPLATE	
AREAS	
CHECKED	
ORIGINAL SURVEY	
NOTE BOOK	
NO.	

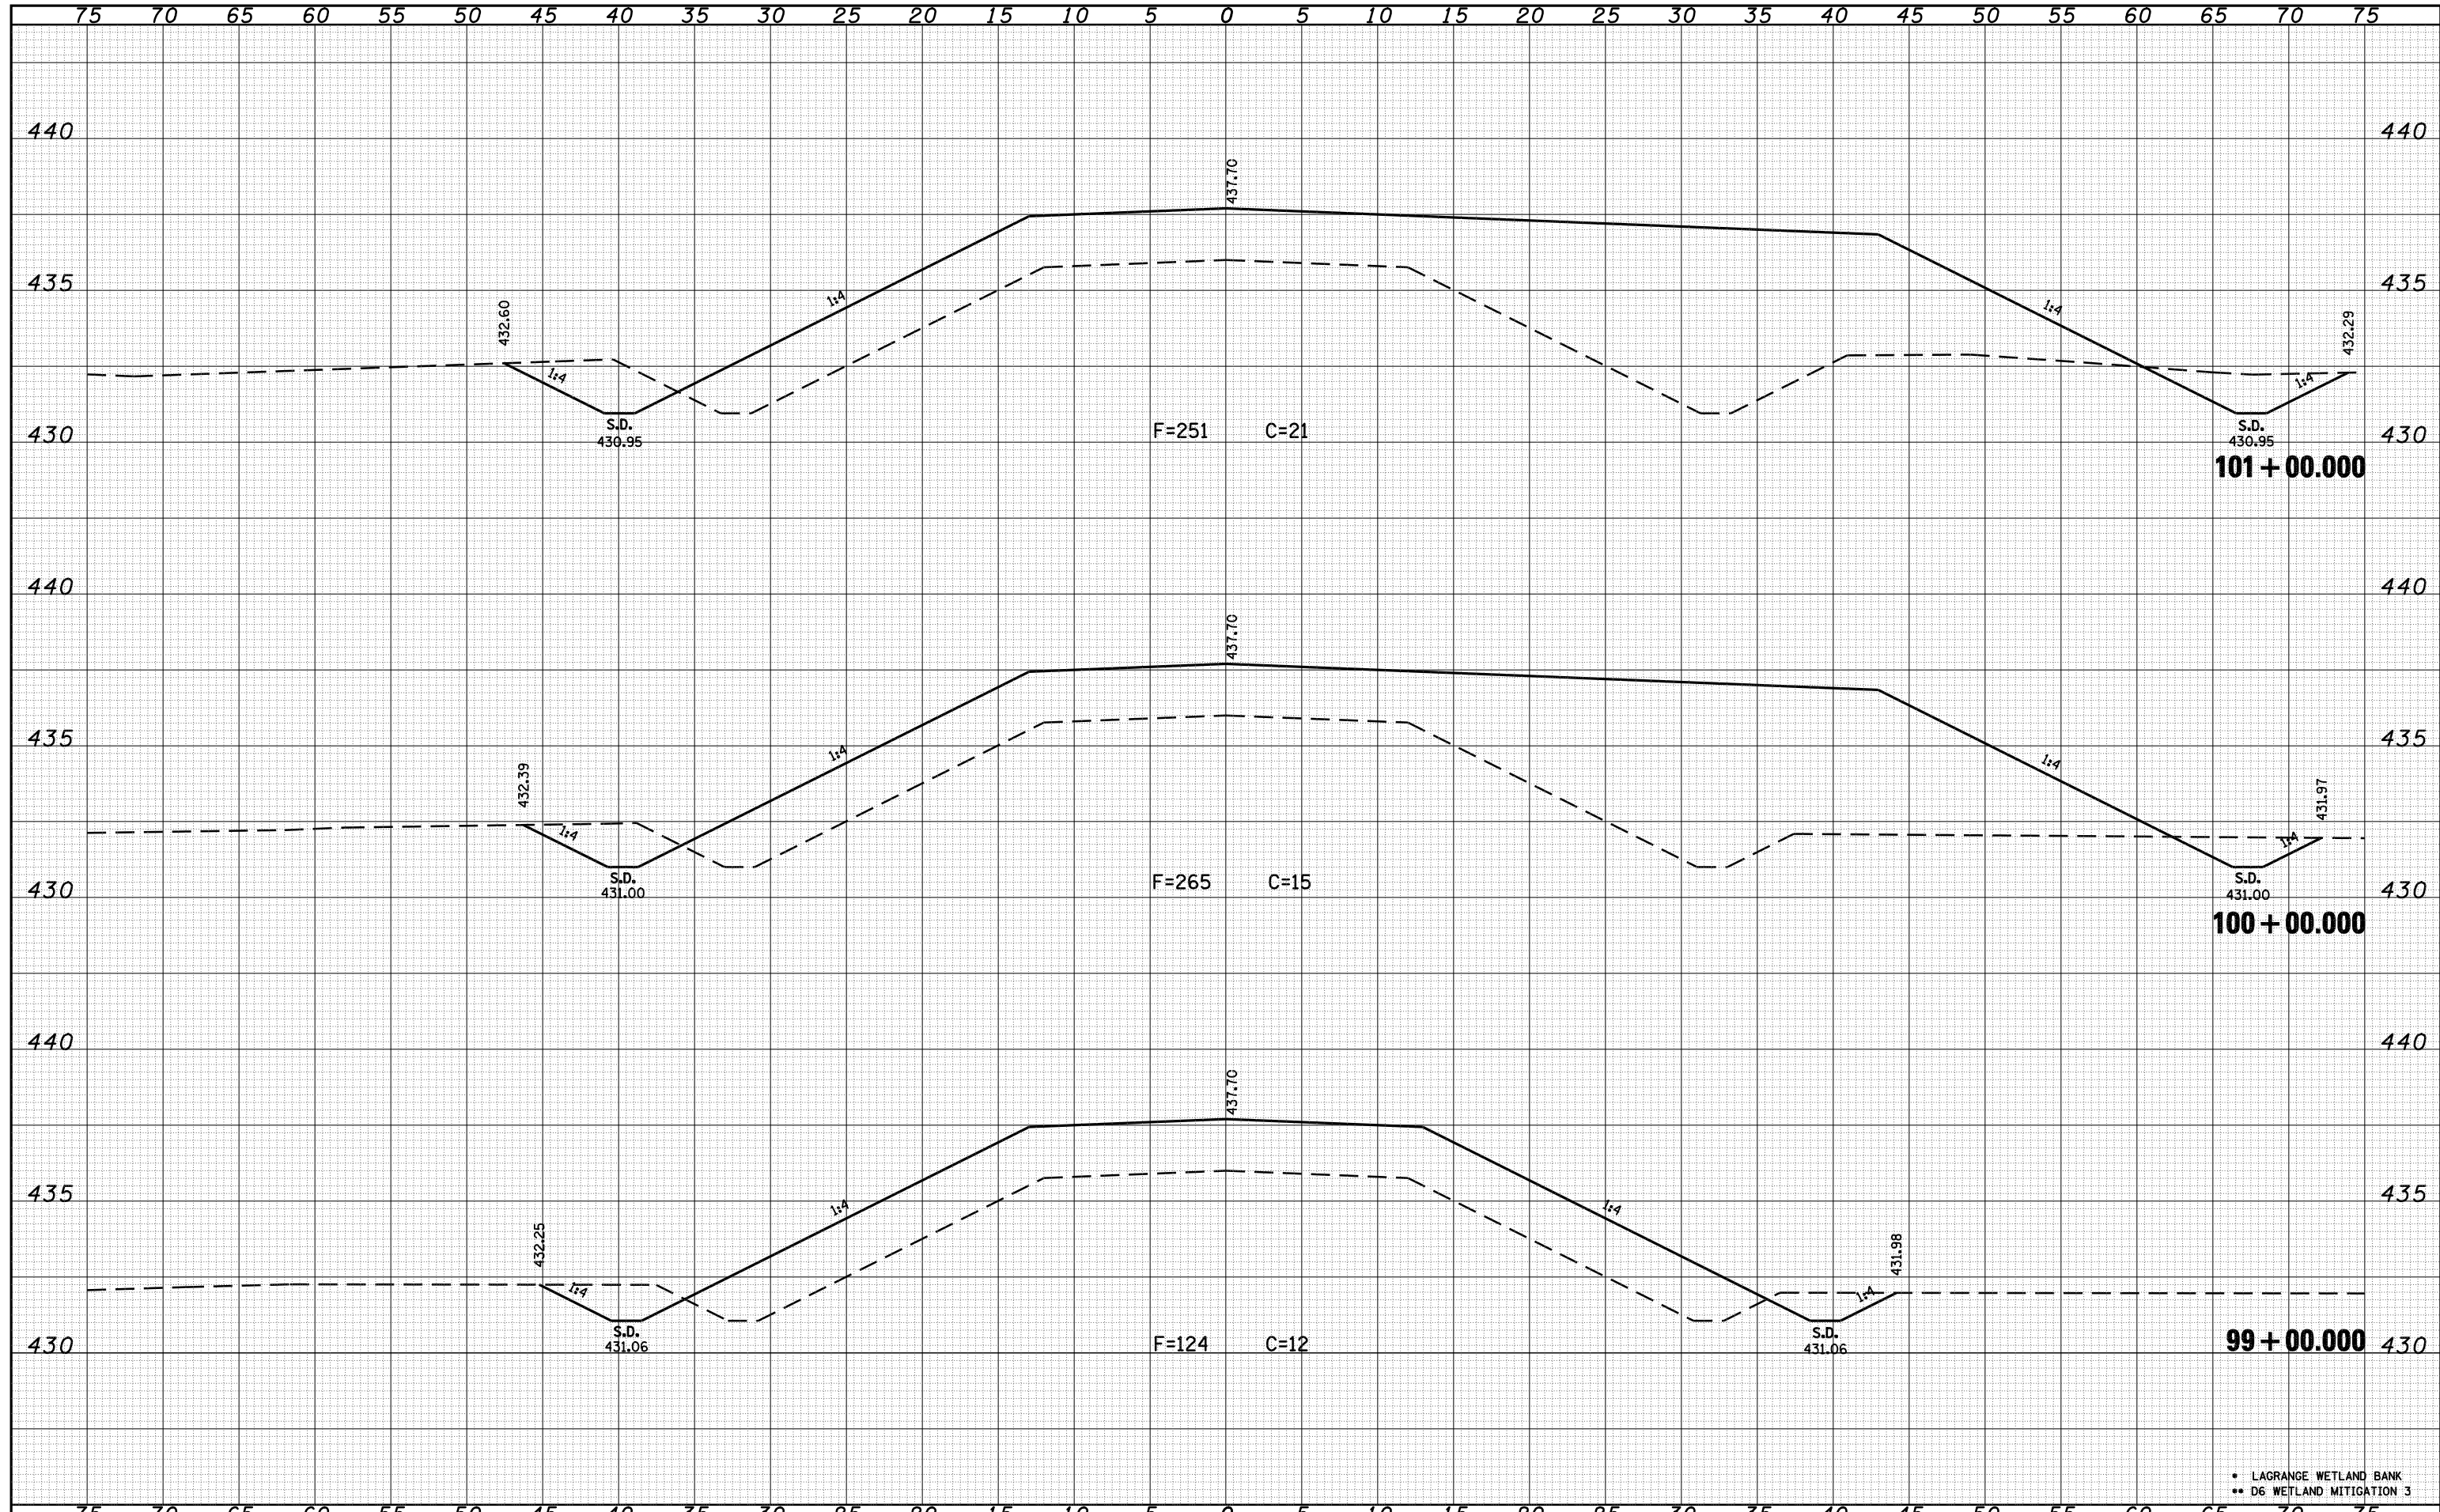

FILE NAME = C:\Projects\650305\contract 03\ase001\sheet.dgn	USER NAME = laughlin1	DESIGNED -	REVISOR -	STATE OF ILLINOIS DEPARTMENT OF TRANSPORTATION	CROSS SECTIONS A001A SCALE: SHEET NO. OF SHEETS STA. 99+00.000 TO STA. 101+00.000			F.A.P. RTE.	SECTION	COUNTY	TOTAL SHEETS	SHEET NO.
	PLOT SCALE = 10.0000' / IN.	DRAWN - KPG	REVISOR -					•	••	BROWN	174	99
	PLOT DATE = Mar-17-2008 12:10:05PM	CHECKED - JCN	REVISOR -					CONTRACT NO. 72968				
		DATE -	REVISOR -					FED. ROAD DIST. NO. ILLINOIS FED. AID PROJECT				

• LAGRANGE WETLAND BANK
 •• D6 WETLAND MITIGATION 3