


DATE	
BY	
FINAL SURVEY	SURVEYED
NOTE BOOK	PLOTTED
NO.	TEMPLATE
	AREAS
	CHECKED

DATE	
BY	
ORIGINAL SURVEY	SURVEYED
NOTE BOOK	PLOTTED
NO.	TEMPLATE
	AREAS
	CHECKED

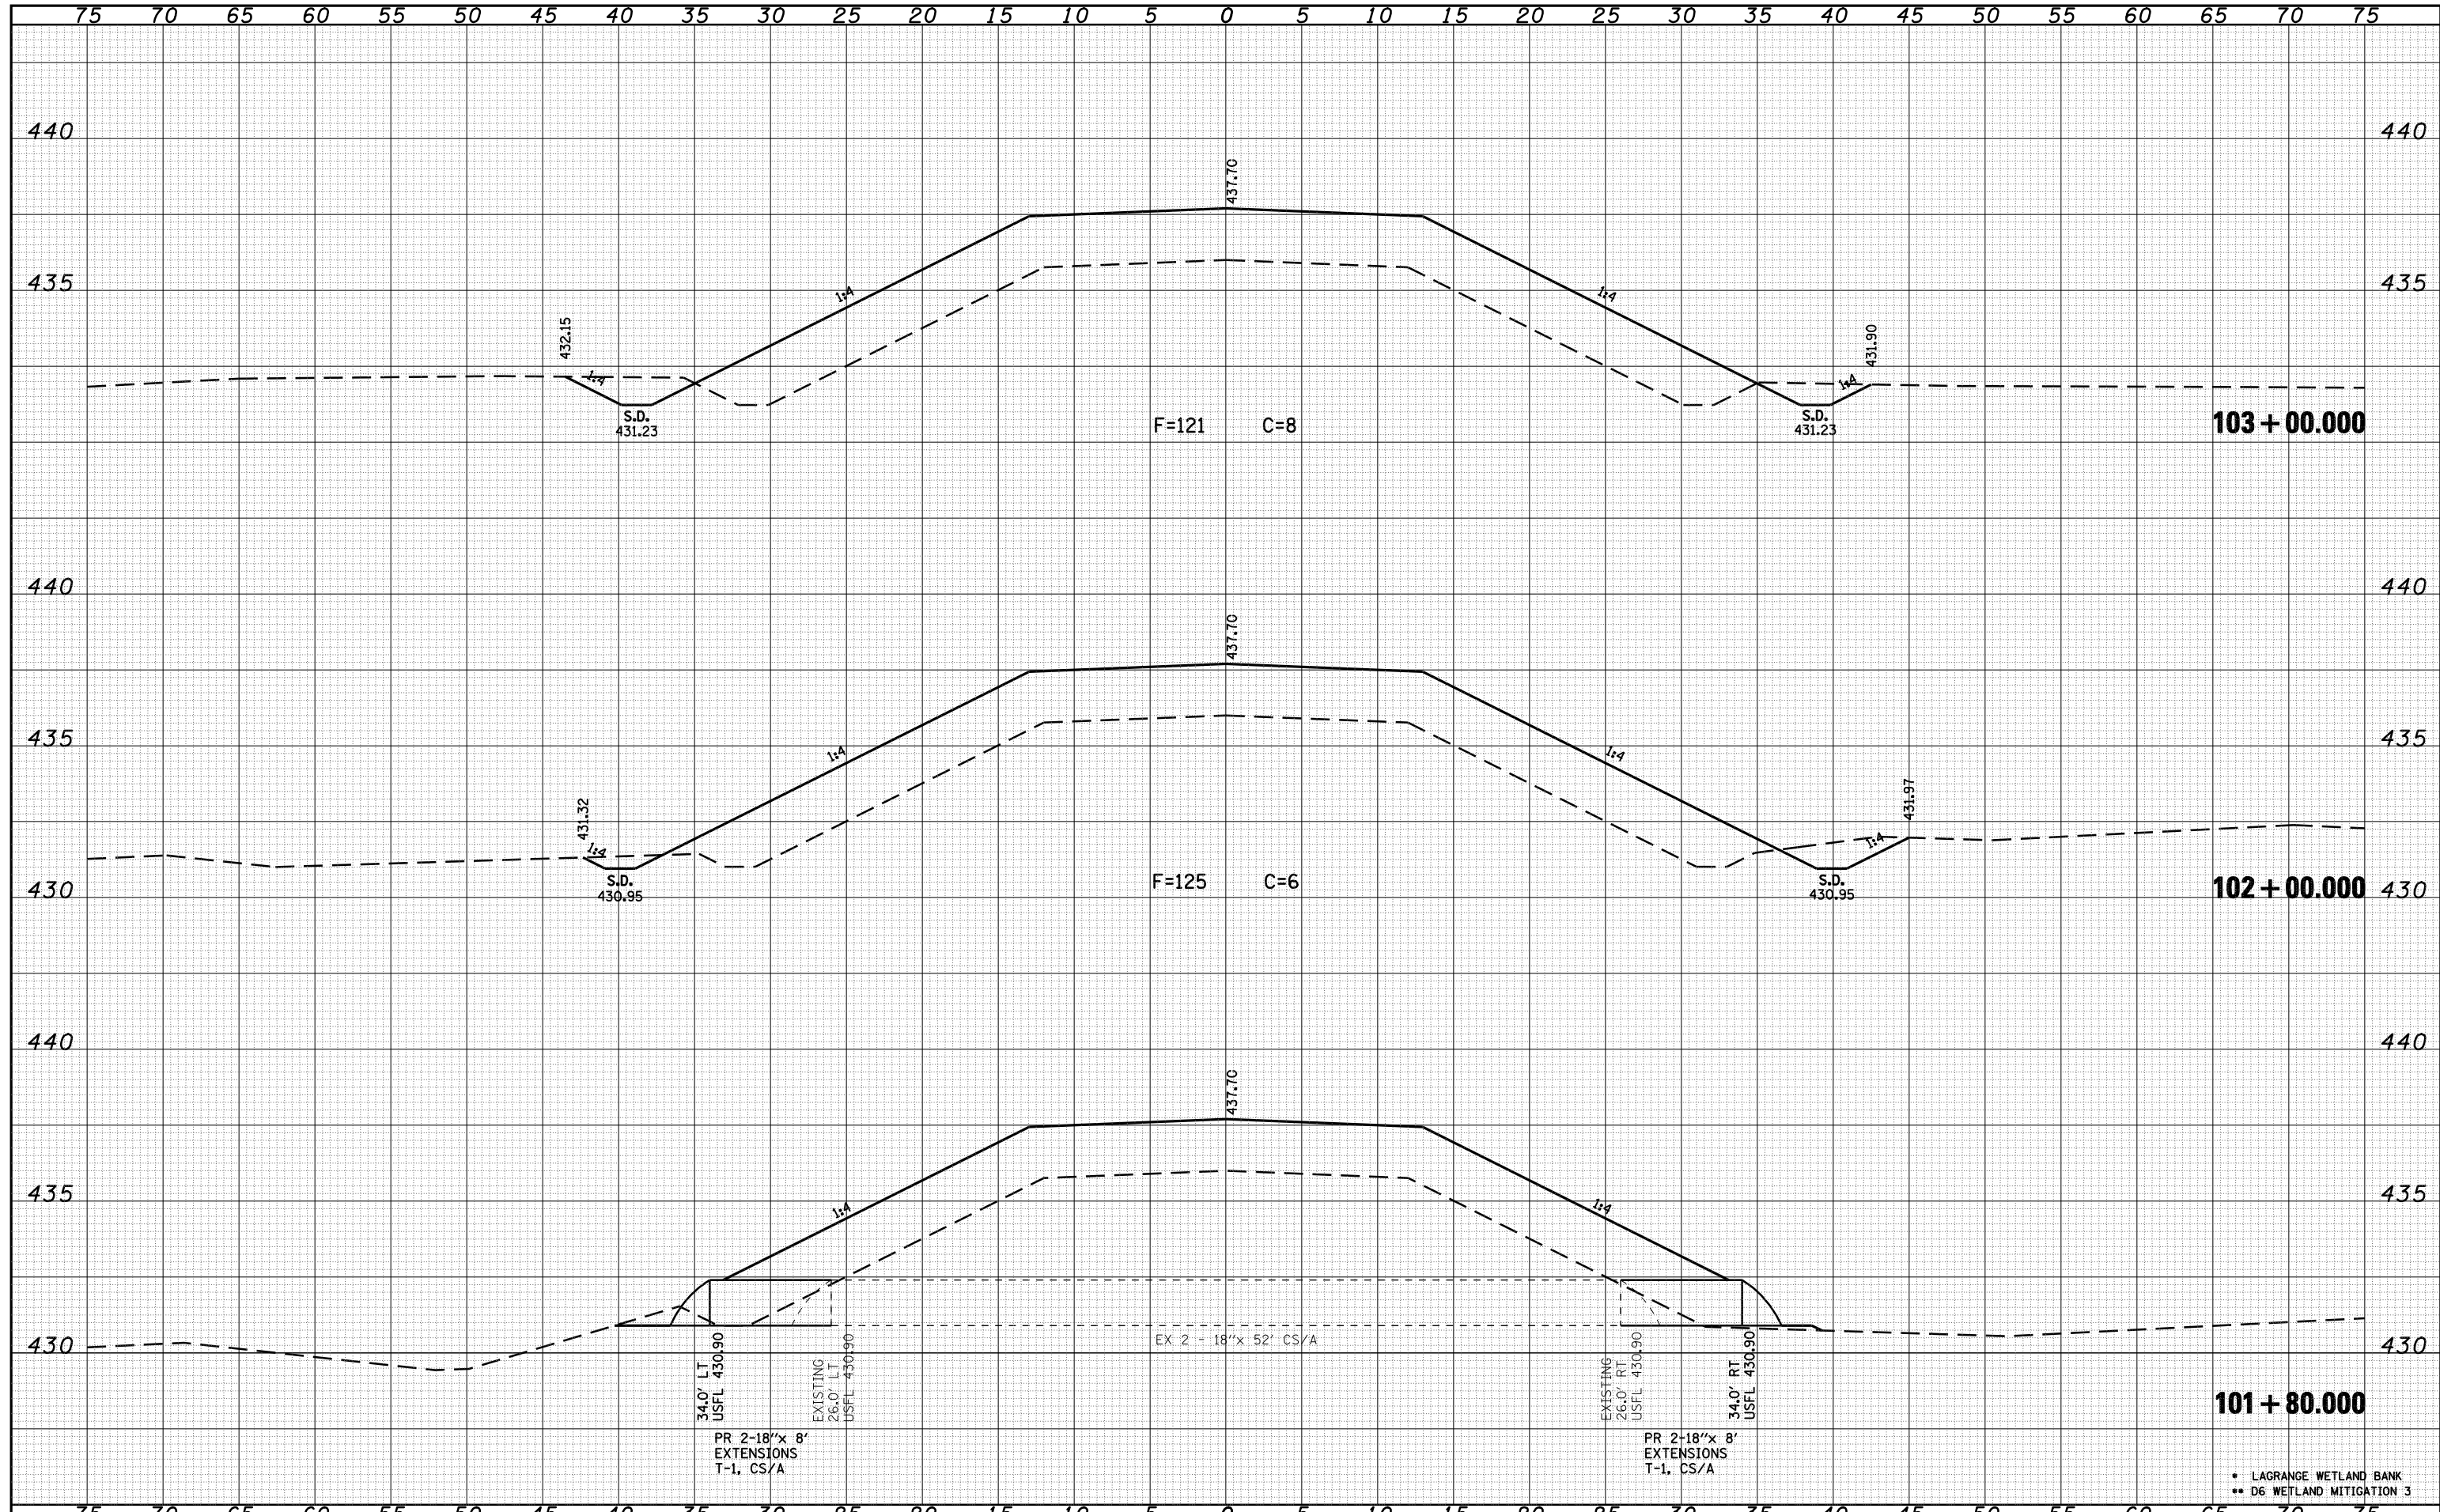

- LAGRANGE WETLAND BANK
- D6 WETLAND MITIGATION 3

FILE NAME =	USER NAME = laughlinr1	DESIGNED -	REVISED -	<b>STATE OF ILLINOIS DEPARTMENT OF TRANSPORTATION</b>	<b>CROSS SECTIONS A001A</b>			F.A.P. RTE.	SECTION	COUNTY	TOTAL SHEETS	SHEET NO.
C:\Projects\d650305\contract 03\xsa001asheet.dgn		DRAWN - KPG	REVISED -		•	••	BROWN	174	100			
PLOT SCALE = 10.0000' / IN.		CHECKED - JCN	REVISED -		CONTRACT NO. 72968							
PLOT DATE = Mar-17-2008 12:10:10PM		DATE -	REVISED -		SCALE:	SHEET NO.	OF SHEETS	STA. 101+80.000 TO STA. 103+00.000	FED. ROAD DIST. NO.	ILLINOIS FED. AID PROJECT		