


DATE	
BY	
SURVEYED	
PLOTTED	
TEMPLATE	
AREAS	
CHECKED	
FINAL SURVEY	
NOTE BOOK	
NO.	

DATE	
BY	
SURVEYED	
PLOTTED	
TEMPLATE	
AREAS	
CHECKED	
ORIGINAL SURVEY	
NOTE BOOK	
NO.	

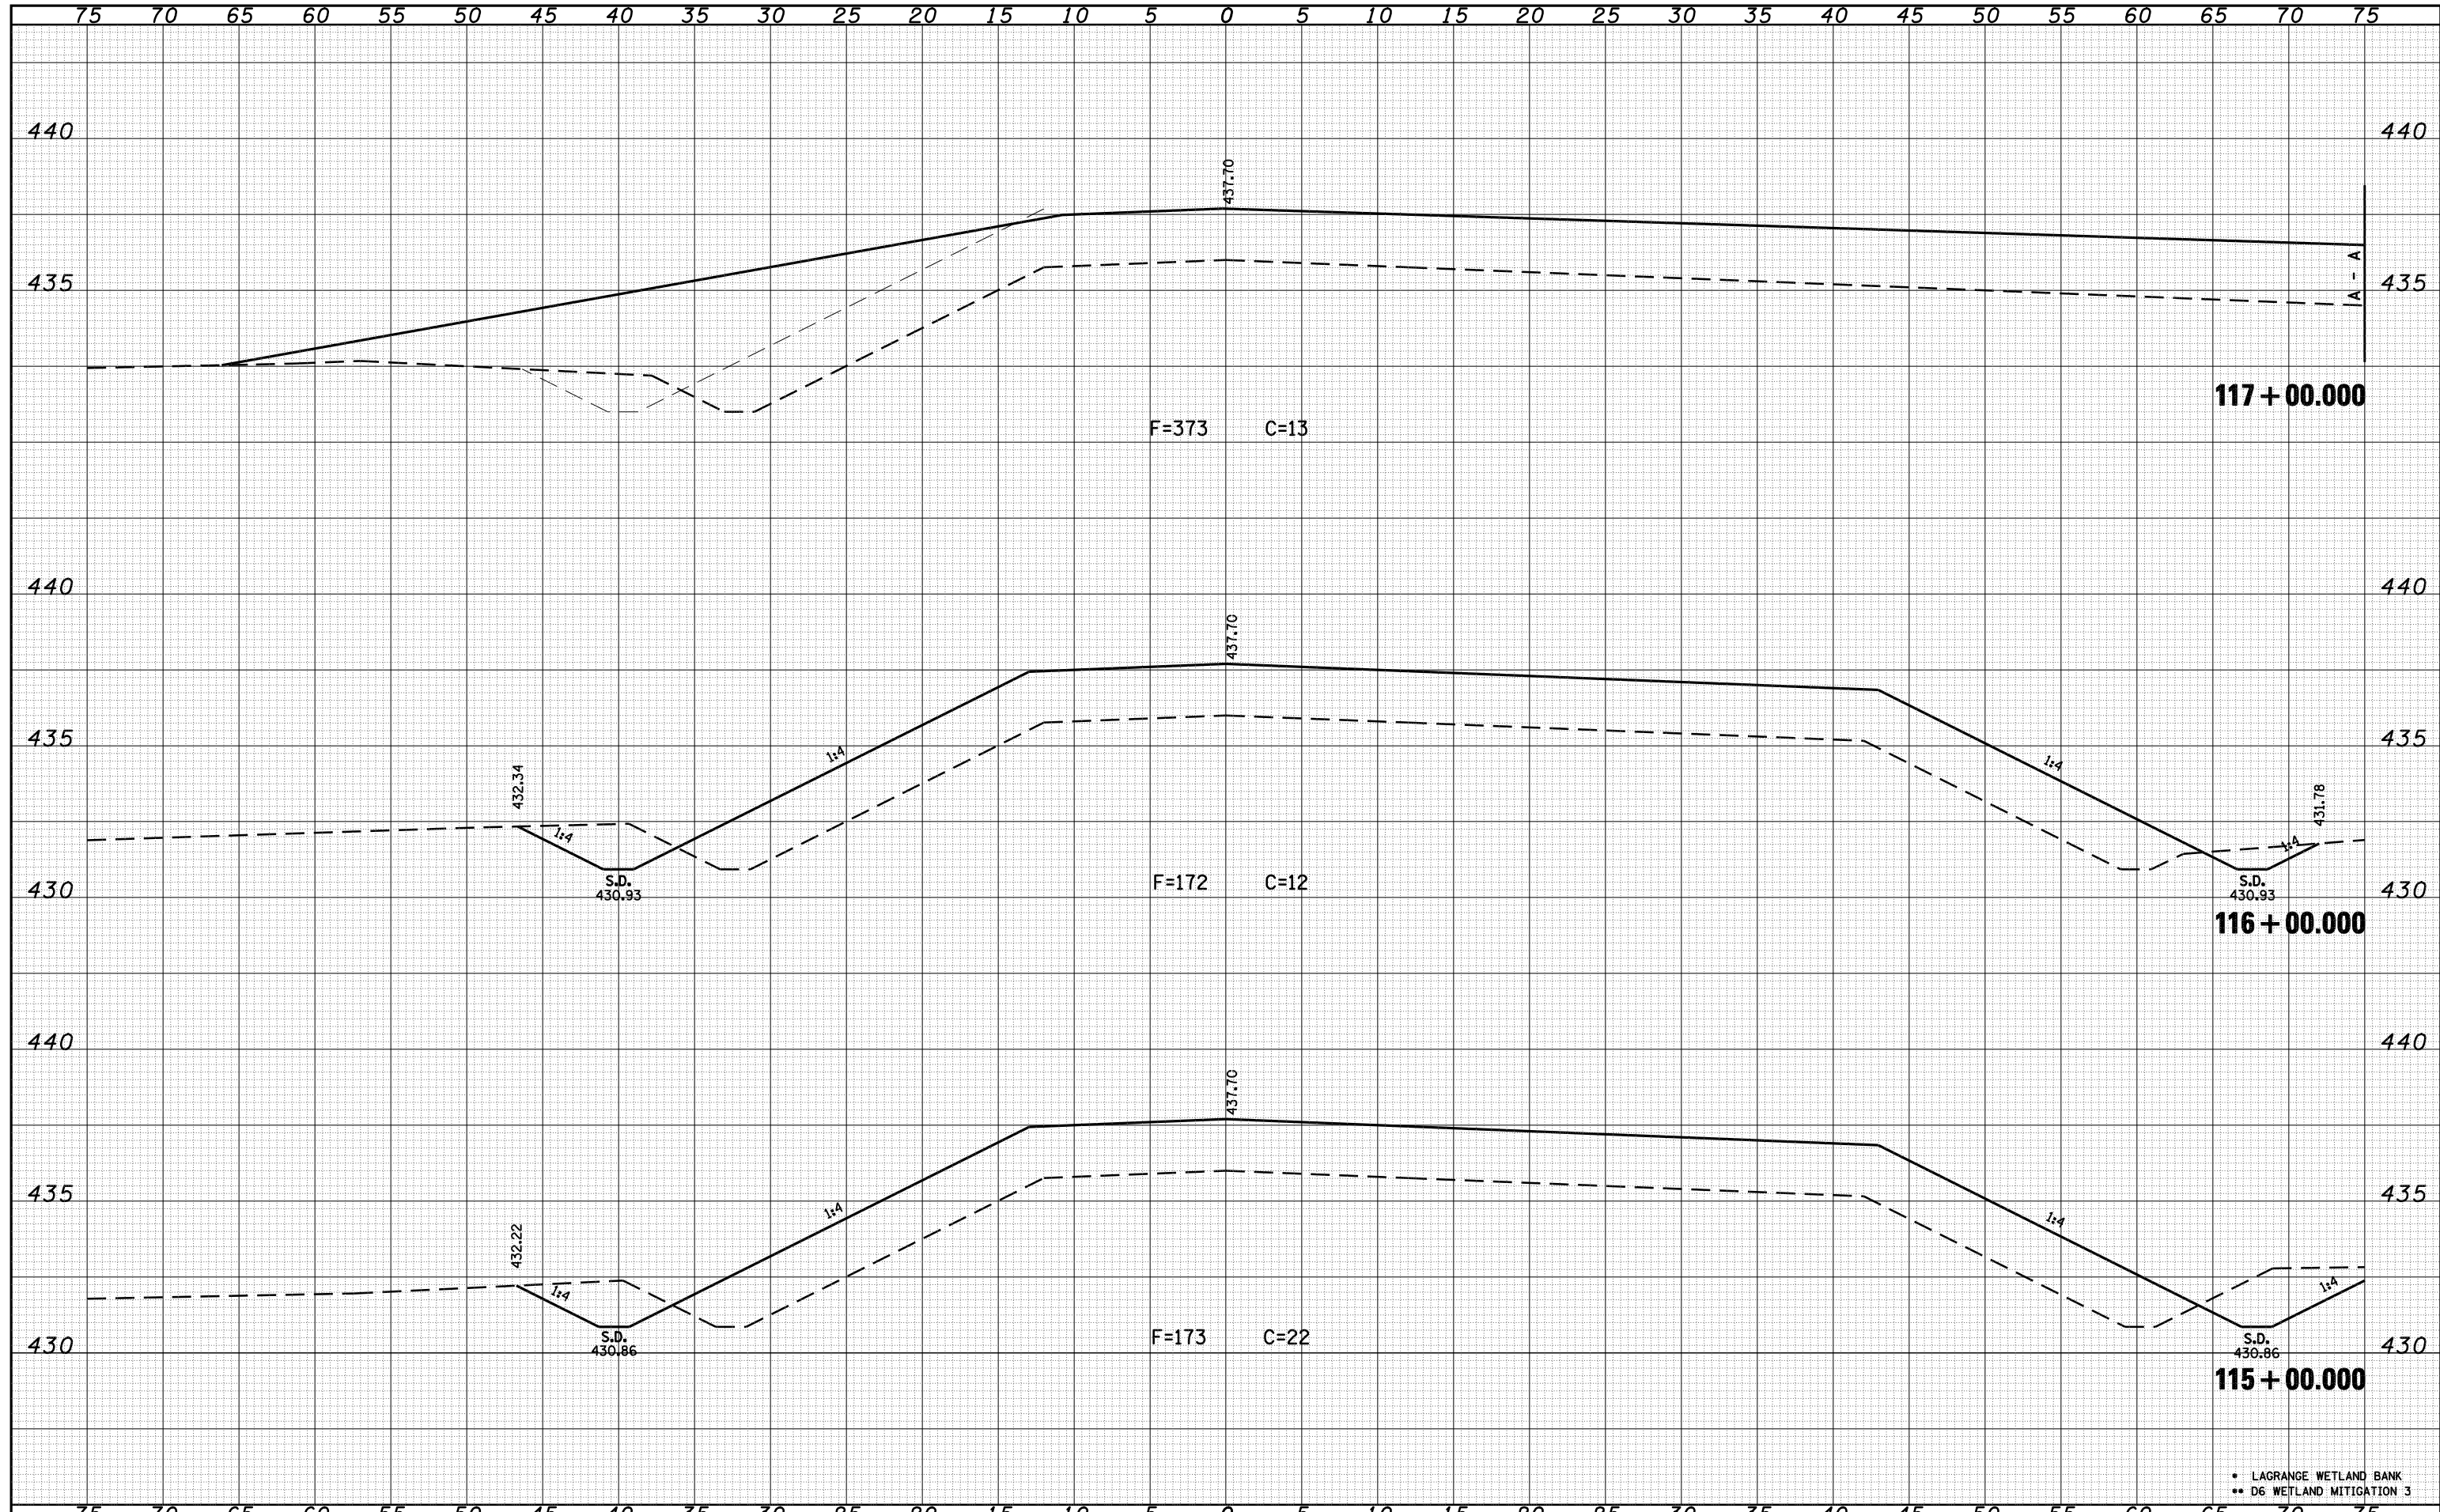

FILE NAME =	USER NAME = laughlin1	DESIGNED -	REVISED -	STATE OF ILLINOIS DEPARTMENT OF TRANSPORTATION	CROSS SECTIONS A001A			F.A.P. RTE.	SECTION	COUNTY	TOTAL SHEETS	SHEET NO.
C:\Projects\d650305\contract 03\ase001asheet.dgn	DRAWN - KPG	REVISED -	REVISED -					•	••	BROWN	174	105
PLOT SCALE = 10.0000' / IN.	CHECKED - JCN	REVISED -	REVISED -		CONTRACT NO. 72968							
PLOT DATE = Mar-17-2008 12:10:36PM	DATE -	REVISED -	REVISED -		SCALE:	SHEET NO.	OF SHEETS	STA. 115+00.000 TO STA. 117+00.000	FED. ROAD DIST. NO.	ILLINOIS FED. AID PROJECT		