


180 170 160 150 140 130 120 110 100 90 80 70 60 50 40 30 20 10 0 10 20 30 40 50 60 70 80 90 100 110 120

FINAL SURVEY NO.	SURVEYED PLOTTED AREAS CHECKED	BY	DATE

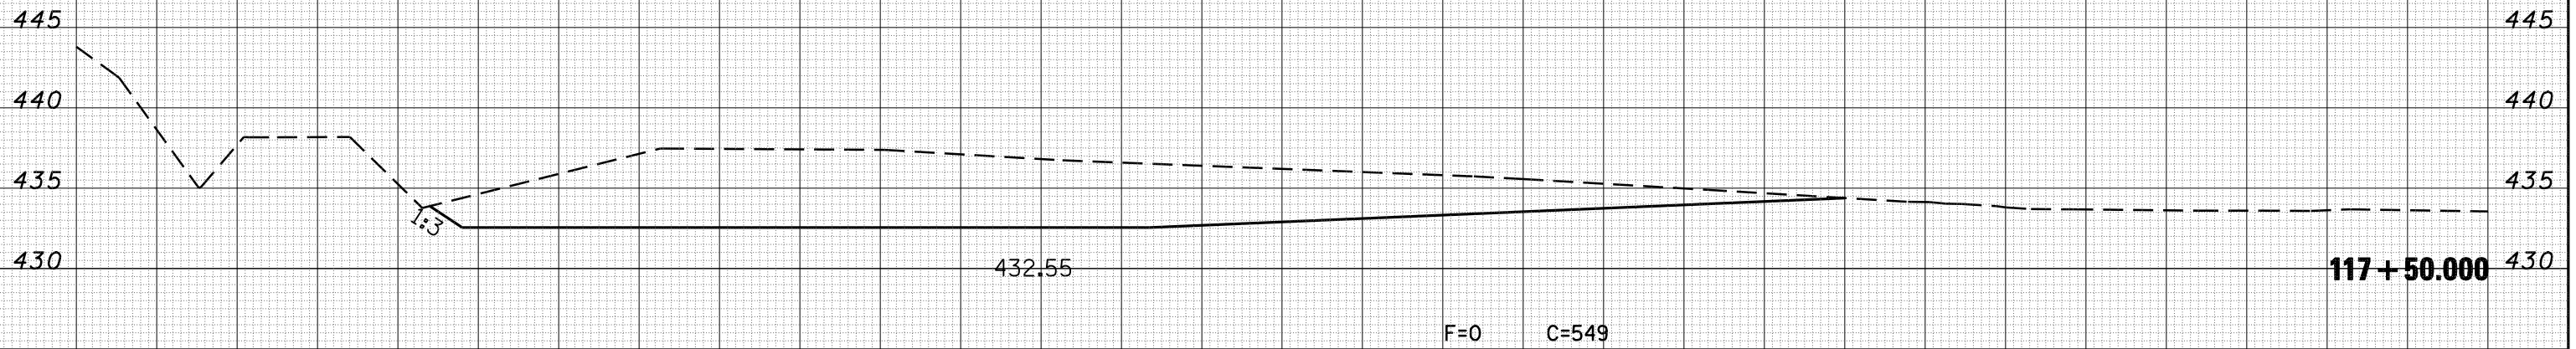

ORIGINAL SURVEY NO.	SURVEYED PLOTTED AREAS CHECKED	BY	DATE



• LAGRANGE WETLAND BANK
 ** D6 WETLAND MITIGATION 3

FILE NAME = C:\Projects\d650305\contract 03\xsc001\sheet.dgn

USER NAME = laughlinr1
 PLOT SCALE = 20.0000' / IN.
 PLOT DATE = Mar-17-2008 12:11:12PM

DESIGNED -
 DRAWN - KPG
 CHECKED - JCN
 DATE -

REVISED -
 REVISED -
 REVISED -
 REVISED -

**STATE OF ILLINOIS
 DEPARTMENT OF TRANSPORTATION**

CROSS SECTIONS C001

SCALE: SHEET NO. OF SHEETS STA. 117+50.000 TO STA. 118+00.000

F.A.P. RTE.	SECTION	COUNTY	TOTAL SHEETS	SHEET NO.
•	**	BROWN	174	115
CONTRACT NO. 72968				
FED. ROAD DIST. NO.		ILLINOIS FED. AID PROJECT		