


DATE	
BY	
FINAL SURVEY	
SURVEYED	
PLOTTED	
TEMPLATE	
AREAS	
CHECKED	
NO.	

DATE	
BY	
ORIGINAL SURVEY	
SURVEYED	
PLOTTED	
TEMPLATE	
AREAS	
CHECKED	
NO.	

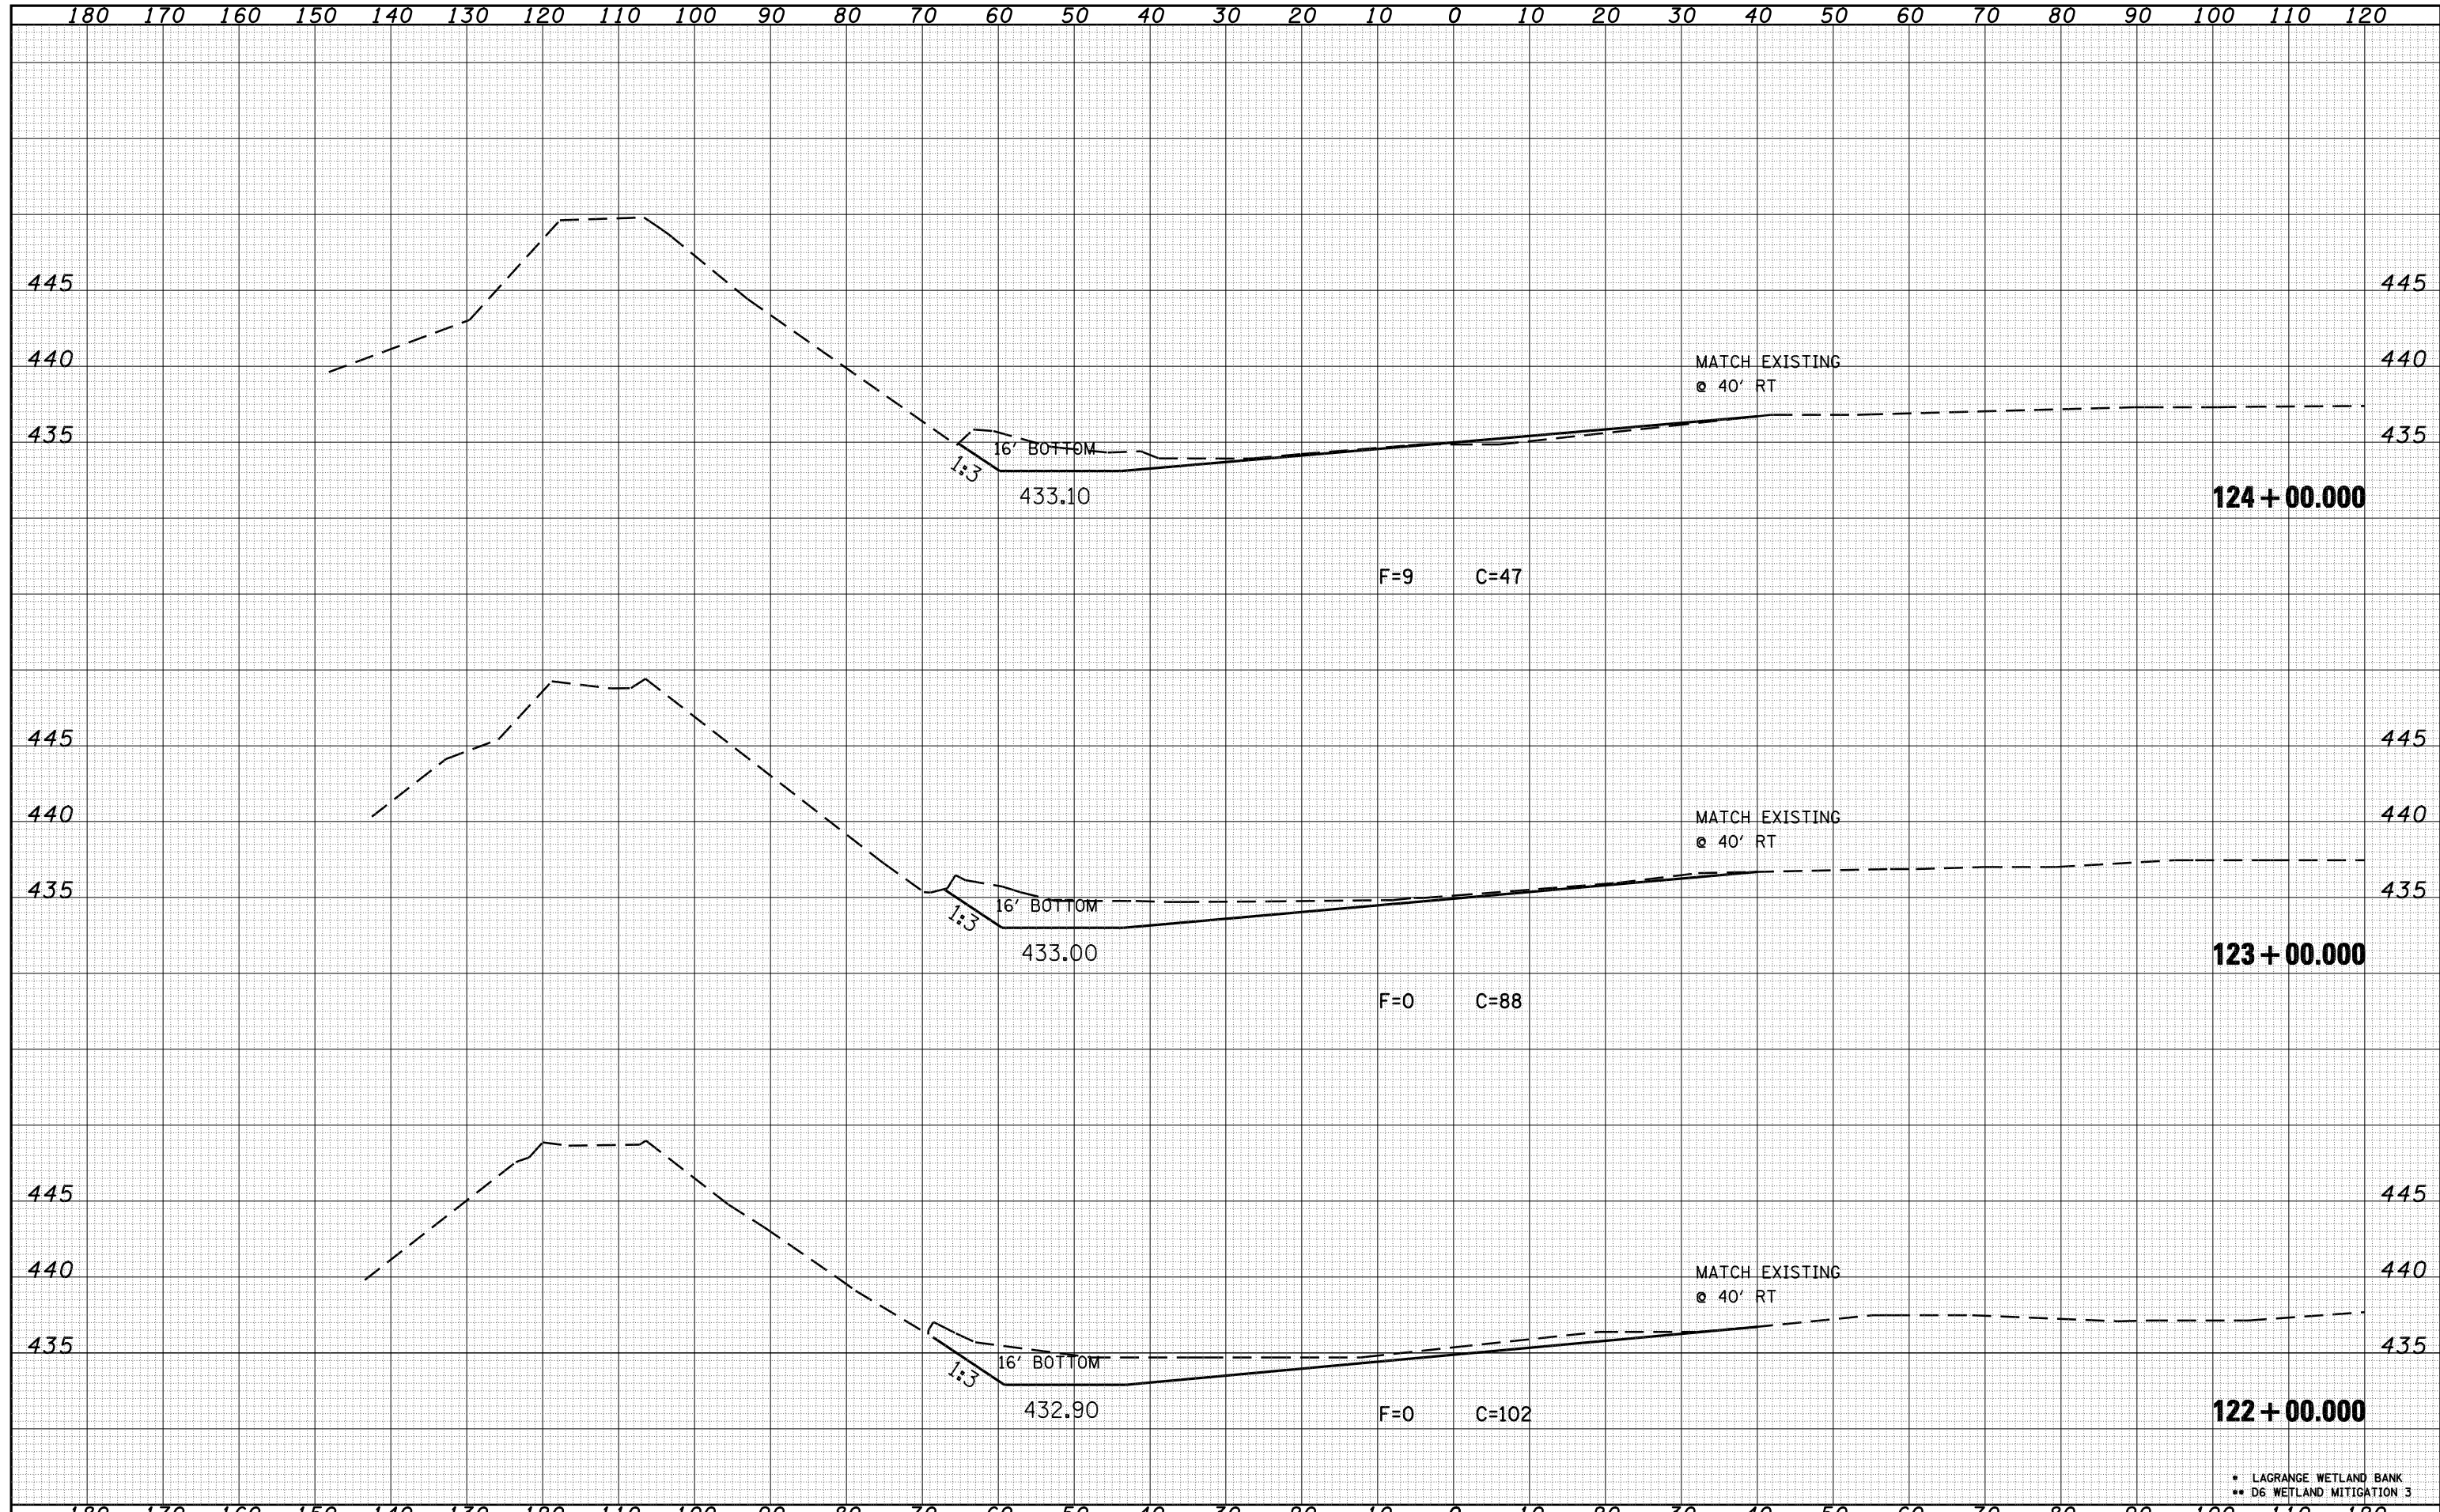

FILE NAME =	USER NAME = laughlinr1	DESIGNED -	REVISED -	<b>STATE OF ILLINOIS DEPARTMENT OF TRANSPORTATION</b>	<b>CROSS SECTIONS C001</b>			F.A.P. RTE.	SECTION	COUNTY	TOTAL SHEETS	SHEET NO.
C:\Projects\d650305\contract 03\xsc001asheet.dgn		DRAWN - KPG	REVISED -		•	••	BROWN	174	117			
PLOT SCALE = 20.0000' / IN.		CHECKED - JCN	REVISED -		SCALE:      SHEET NO.    OF    SHEETS    STA. 122+00.000 TO STA. 124+00.000			CONTRACT NO. 72968				
PLOT DATE = Mar-17-2008 12:11:16PM		DATE -	REVISED -		FED. ROAD DIST. NO.		ILLINOIS FED. AID PROJECT					

• LAGRANGE WETLAND BANK  
•• D6 WETLAND MITIGATION 3