


DATE	
BY	
SURVEYED	
PLOTTED	
TEMPLATE	
AREAS	
CHECKED	
FINAL SURVEY	
NOTE BOOK	
NO.	

DATE	
BY	
SURVEYED	
PLOTTED	
TEMPLATE	
AREAS	
CHECKED	
ORIGINAL SURVEY	
NOTE BOOK	
NO.	

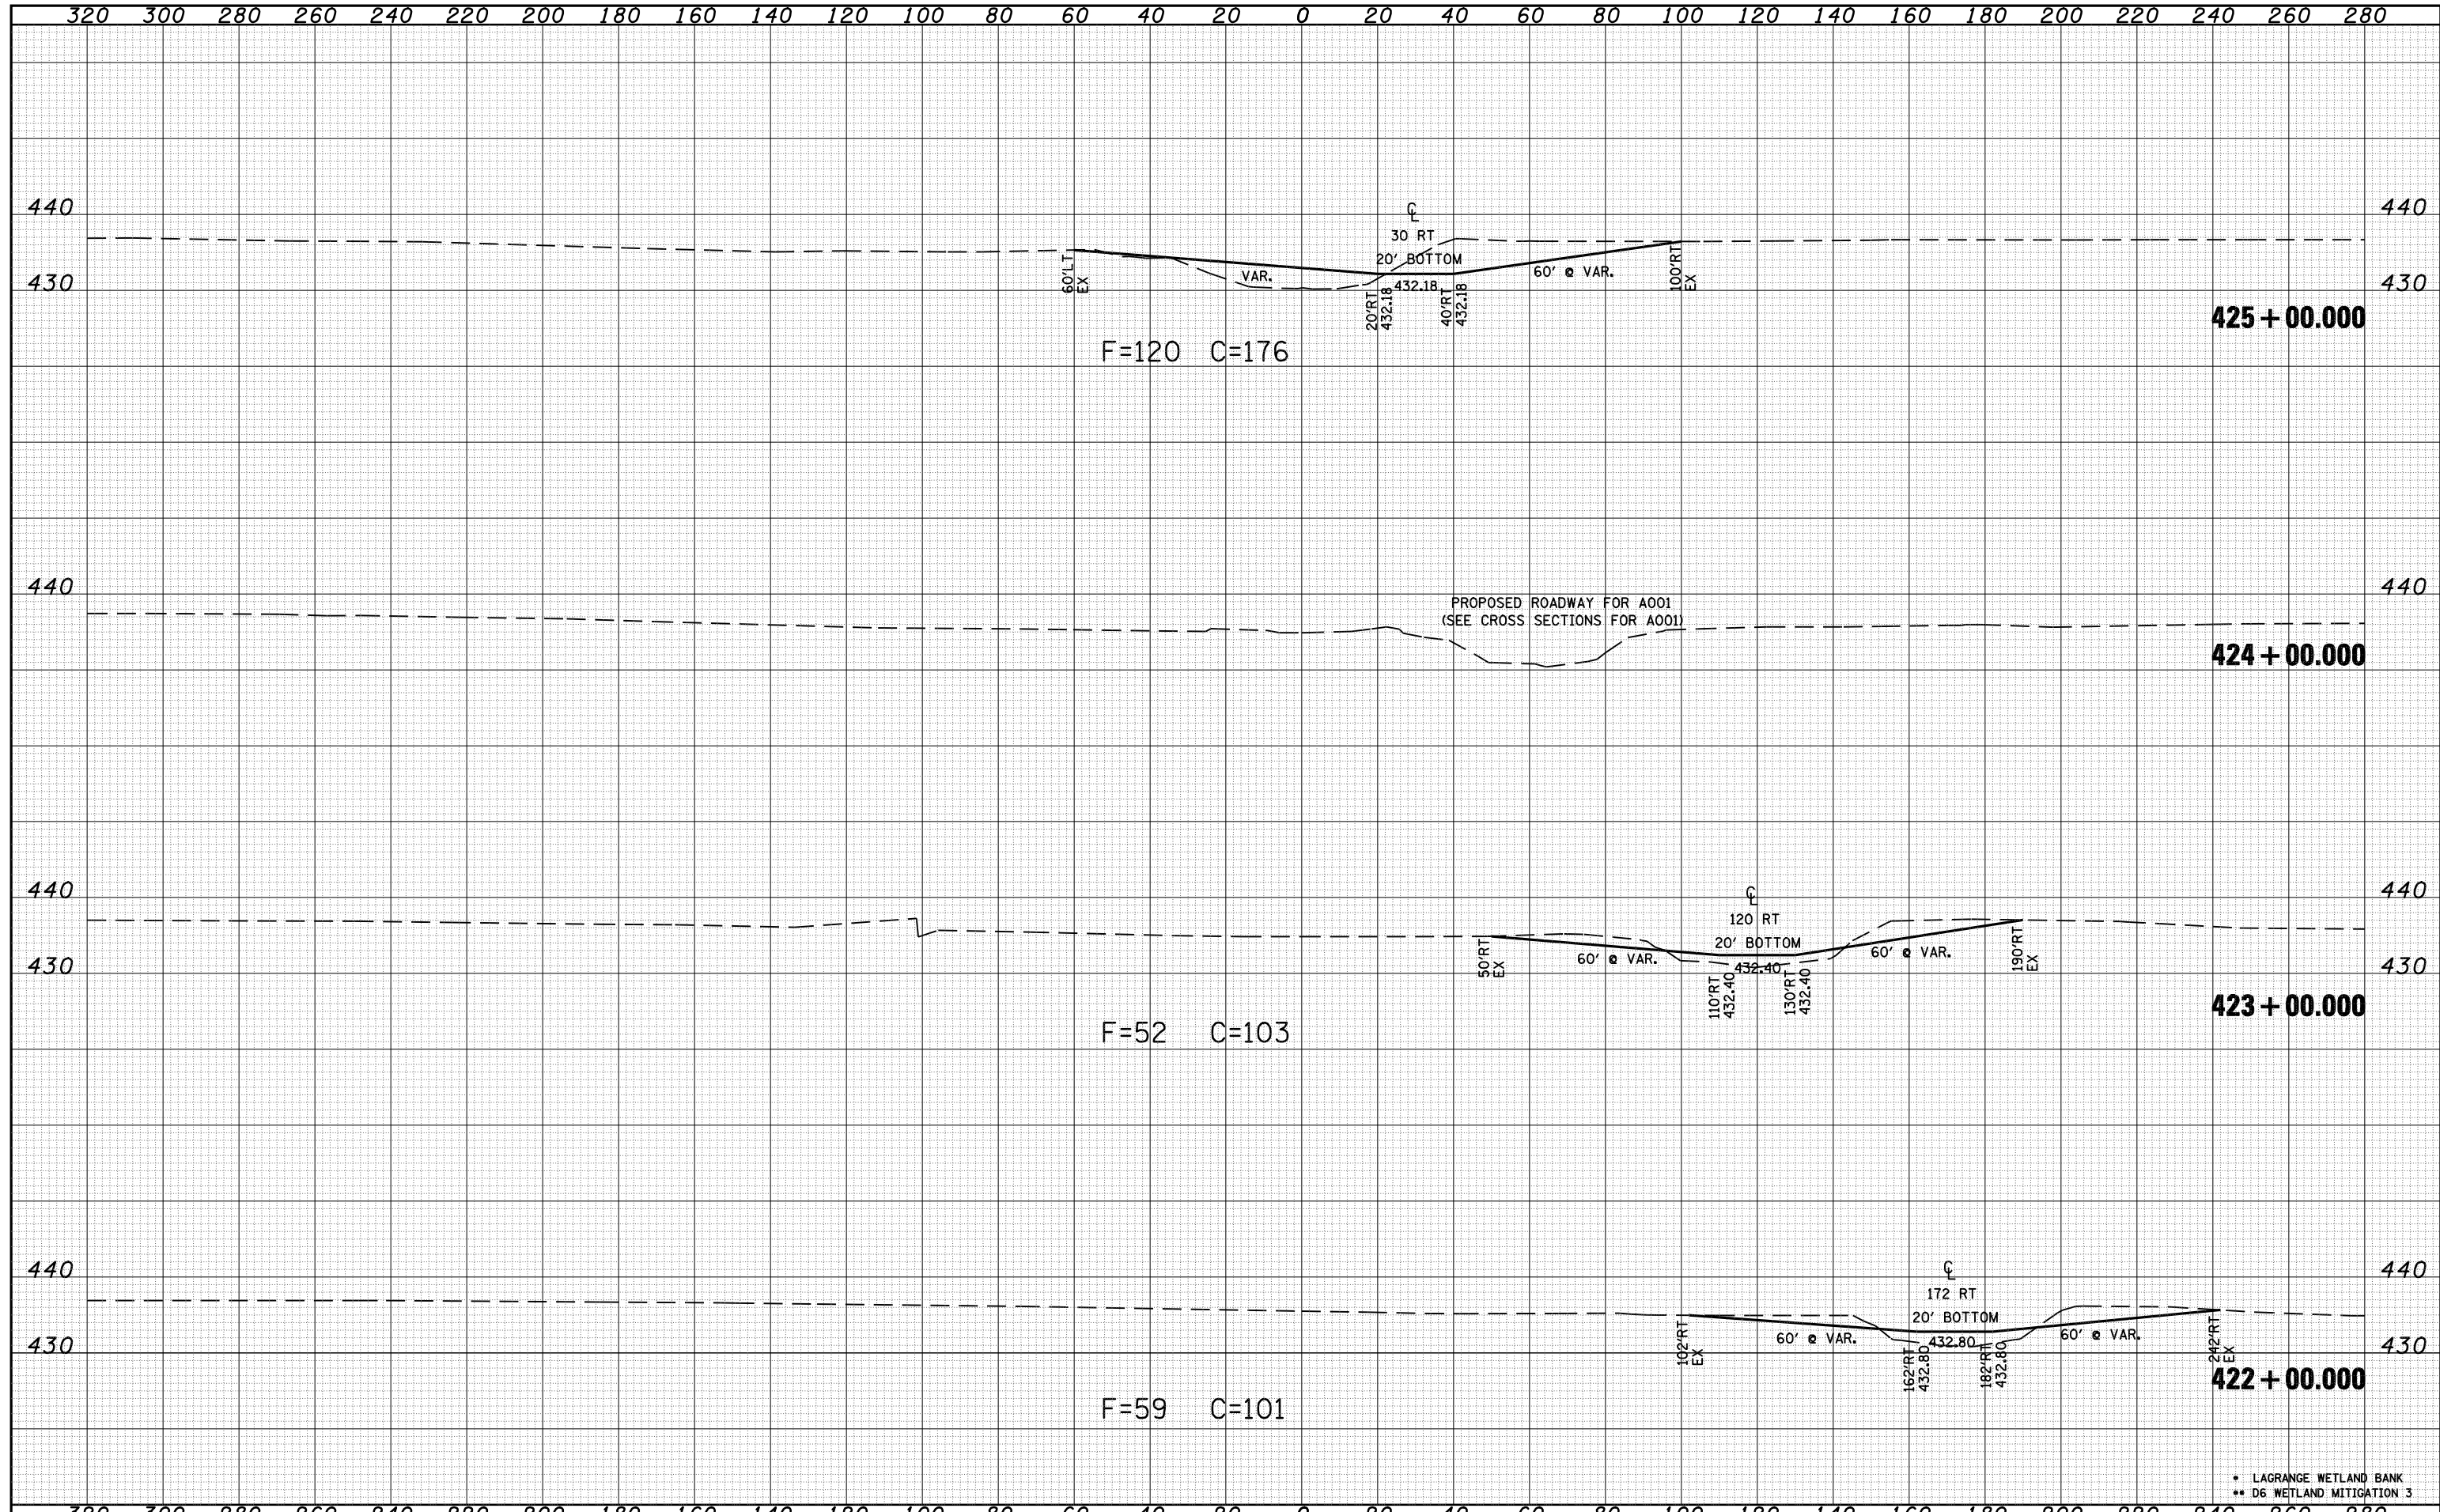

• LAGRANGE WETLAND BANK  
 \*\* D6 WETLAND MITIGATION 3

FILE NAME =	USER NAME = laughlinr1	DESIGNED -	REVISED -	<b>STATE OF ILLINOIS DEPARTMENT OF TRANSPORTATION</b>	<b>CROSS SECTIONS J001</b>			F.A.P. RTE.	SECTION	COUNTY	TOTAL SHEETS	SHEET NO.	
C:\Projects\d650305\contract 03\xs_j001csheet.dgn		DRAWN - KPG	REVISED -		SCALE:	SHEET NO.	OF SHEETS	STA. 422+00.000 TO STA. 425+00.000	•	**	BROWN	174	128
		CHECKED - JCN	REVISED -										
		DATE -	REVISED -										
	PLOT SCALE = 40.0000' / IN.												
	PLOT DATE = Mar-17-2008 12:11:45PM												
											CONTRACT NO. 72968		
											FED. ROAD DIST. NO. ILLINOIS FED. AID PROJECT		