


DATE	
BY	
SURVEYED	
PLOTTED	
TEMPLATE	
NOTE BOOK	
AREAS CHECKED	
NO.	

DATE	
BY	
SURVEYED	
PLOTTED	
TEMPLATE	
NOTE BOOK	
AREAS CHECKED	
NO.	

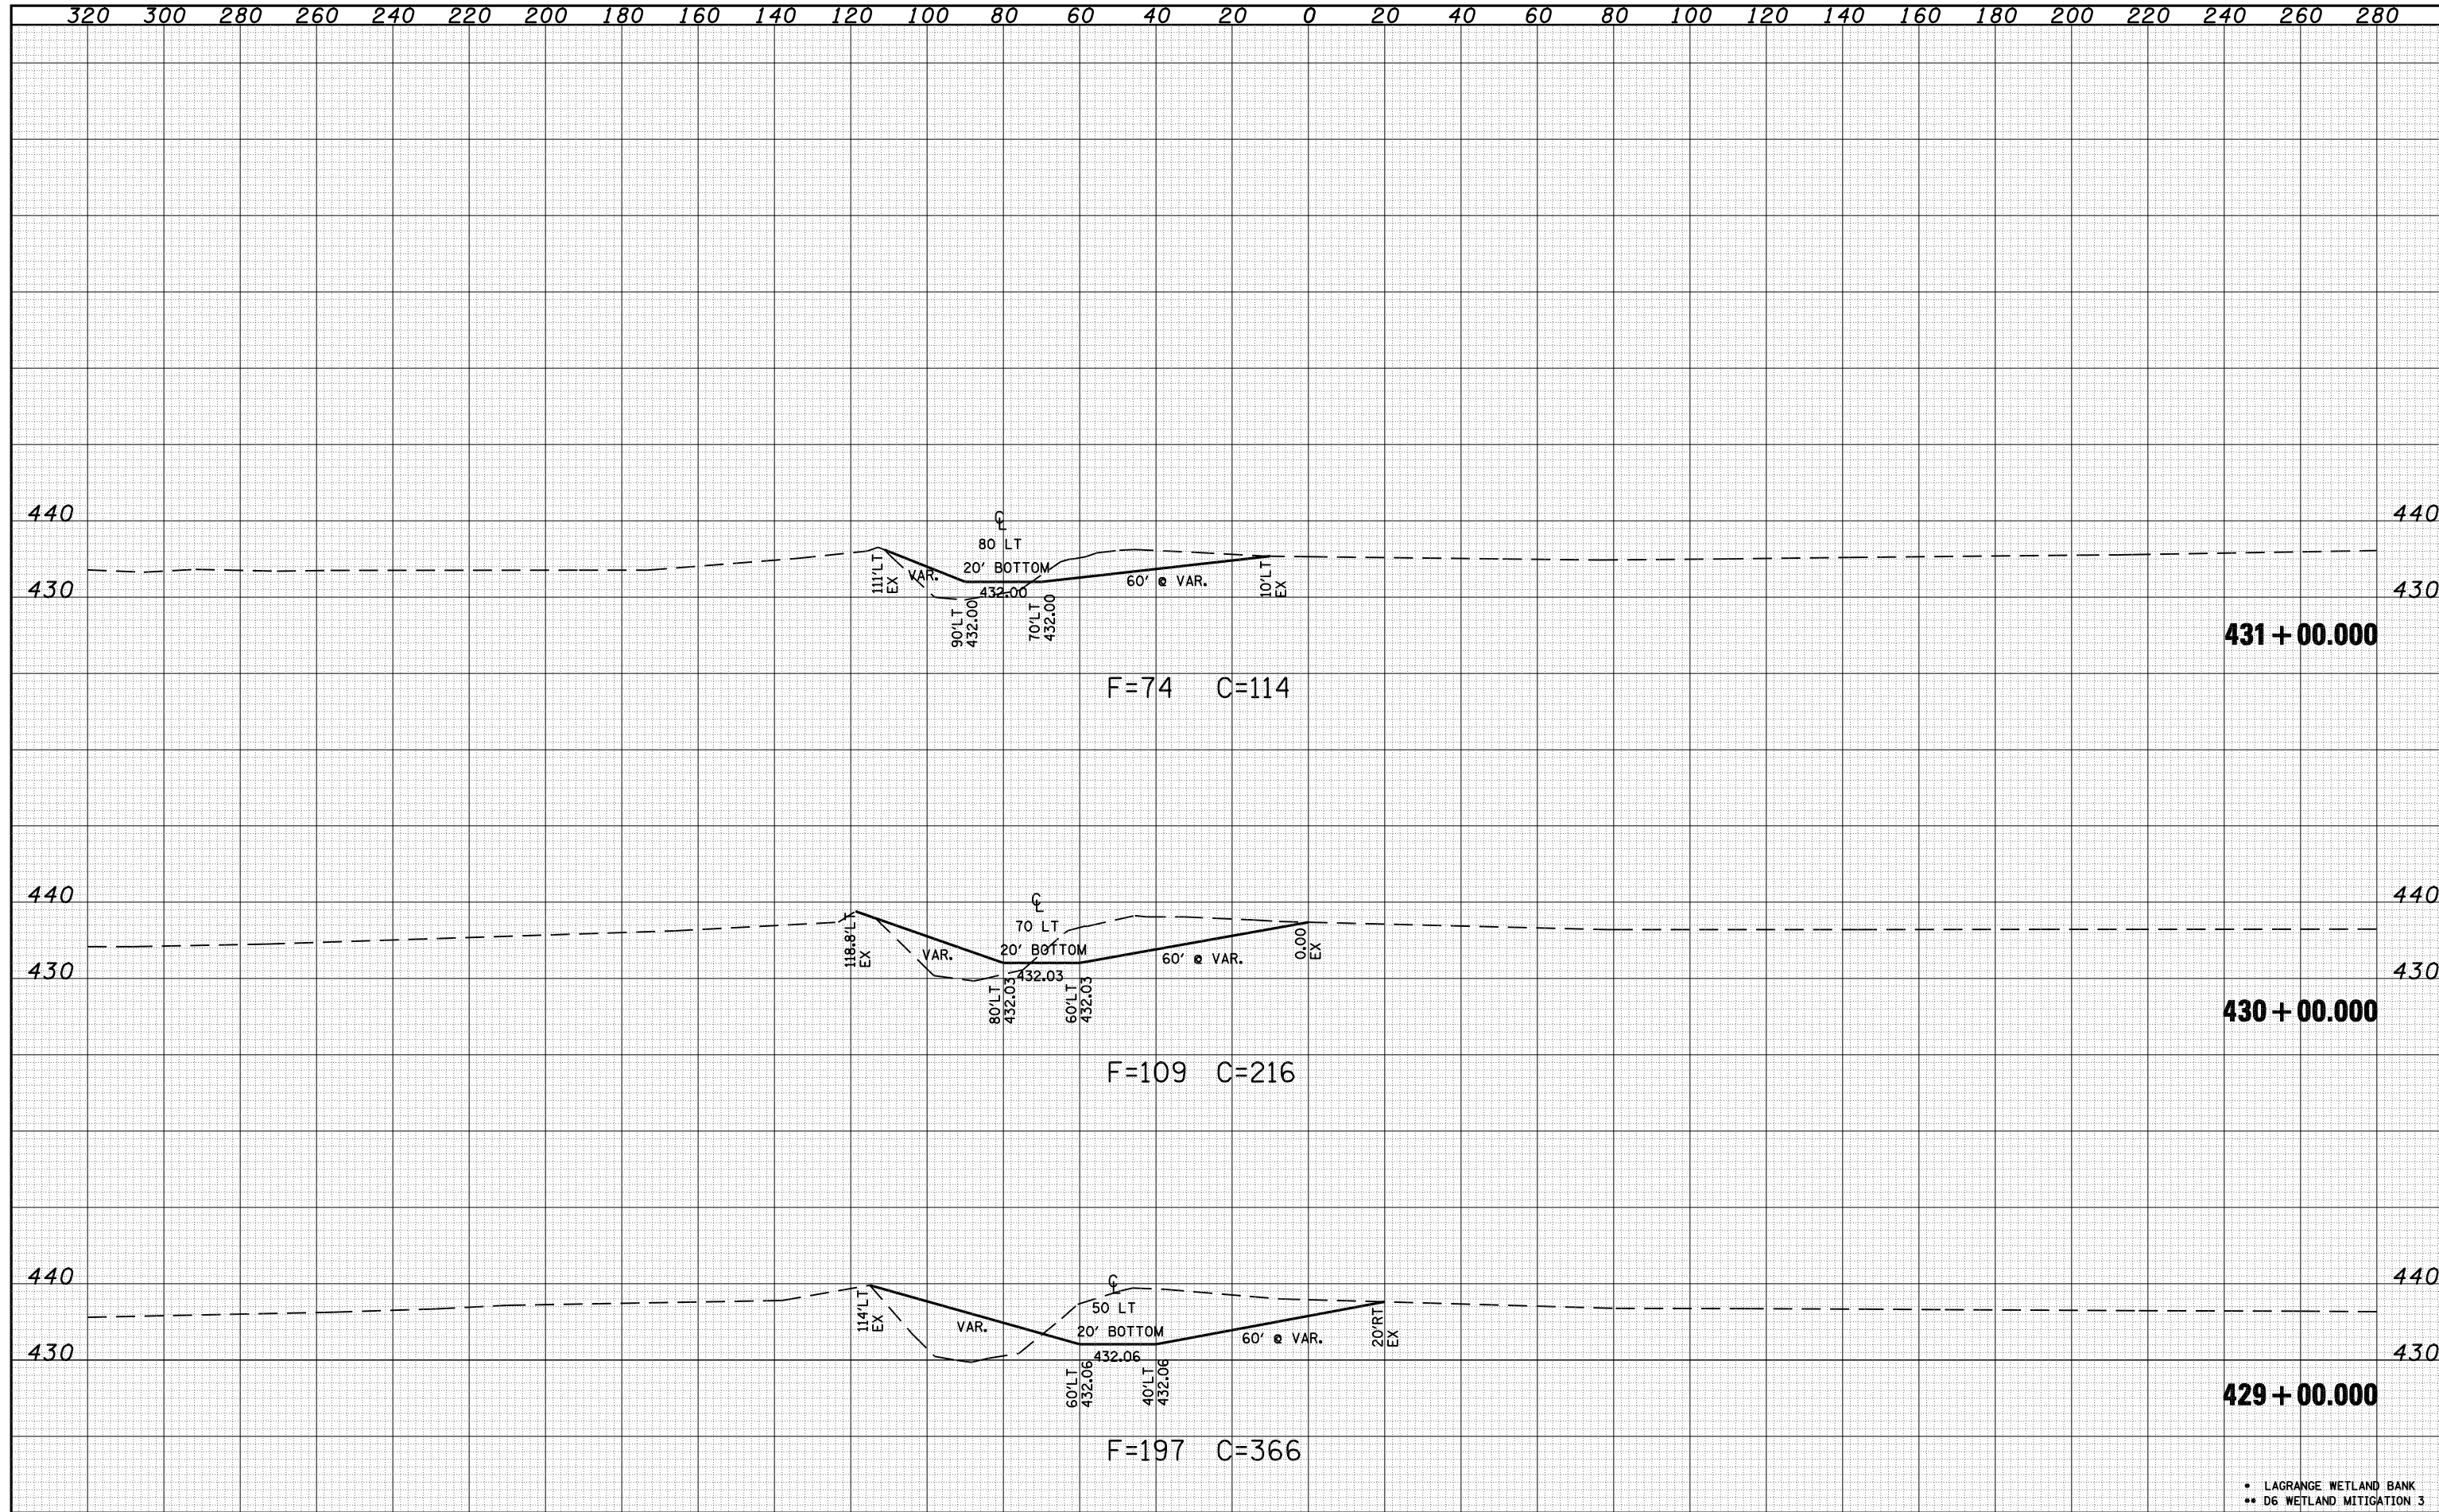

• LAGRANGE WETLAND BANK
 ** D6 WETLAND MITIGATION 3

FILE NAME = C:\Projects\650305\contract 03\xs_001csheet.dgn	USER NAME = laughlinr1	DESIGNED -	REVISED -	STATE OF ILLINOIS DEPARTMENT OF TRANSPORTATION	CROSS SECTIONS J001			F.A.P. RTE.	SECTION	COUNTY	TOTAL SHEETS	SHEET NO.
PLOT SCALE = 40.0000' / IN.	CHECKED - JCN	REVISED -	REVISED -					•	**	BROWN	174	130
PLOT DATE = Mar-17-2008 12:11:51PM	DATE -	REVISED -	REVISED -		SCALE: SHEET NO. OF SHEETS STA. 429+00.000 TO STA. 431+00.000			FED. ROAD DIST. NO. ILLINOIS FED. AID PROJECT				
CONTRACT NO. 72968												