


DATE	
BY	
SURVEYED	
PLOTTED	
TEMPLATE	
NOTE BOOK	
AREAS CHECKED	
NO.	

DATE	
BY	
SURVEYED	
PLOTTED	
TEMPLATE	
NOTE BOOK	
AREAS CHECKED	
NO.	

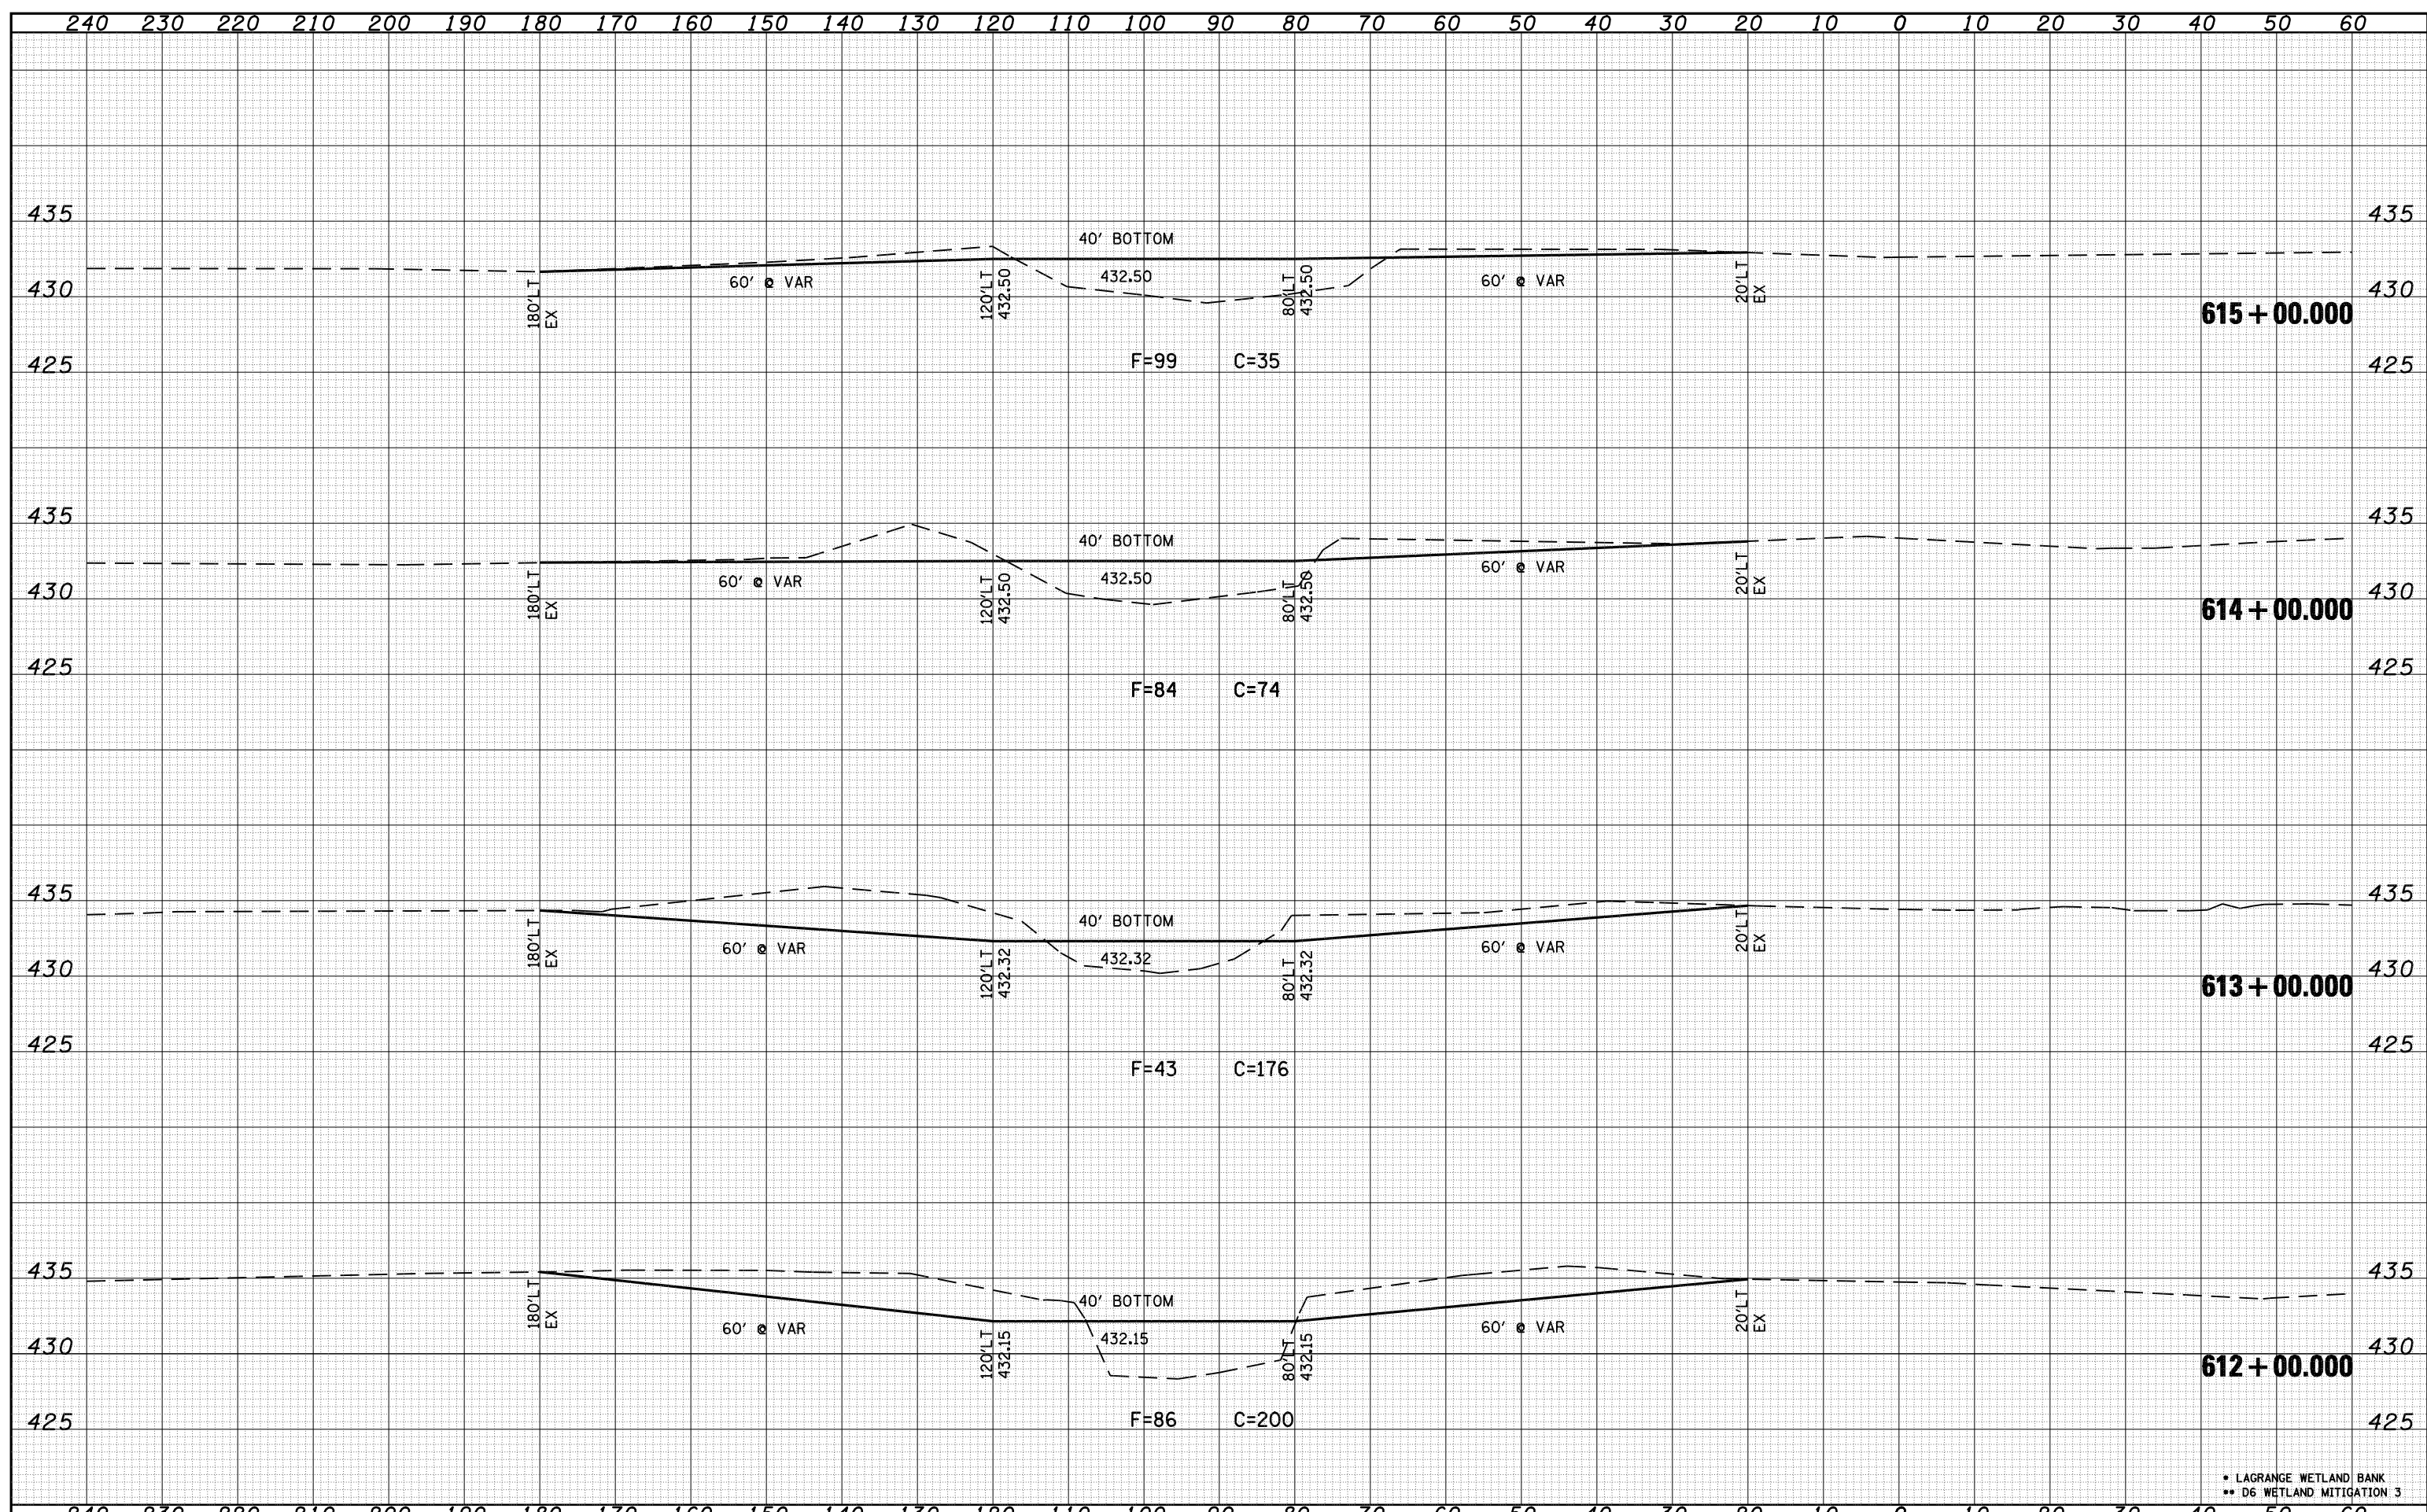

* LAGRANGE WETLAND BANK
 ** D6 WETLAND MITIGATION 3

FILE NAME = C:\Projects\d650305\contract 03\xsk001sheet.dgn	USER NAME = laughlinr1	DESIGNED -	REVISD -	STATE OF ILLINOIS DEPARTMENT OF TRANSPORTATION	CROSS SECTIONS K001			F.A.P. RTE.	SECTION	COUNTY	TOTAL SHEETS	SHEET NO.	
		DRAWN - KPG	REVISD -		SCALE:	SHEET NO.	OF SHEETS	STA. 612+00.000 TO STA. 615+00.000	*	**	BROWN	174	140
		CHECKED - JCN	REVISD -										
		DATE -	REVISD -						FED. ROAD DIST. NO.	ILLINOIS	FED. AID PROJECT		