


DATE	
BY	
FINAL SURVEY	SURVEYED
NOTE BOOK	PLOTTED
NO.	TEMPLATE
	AREAS
	CHECKED

DATE	
BY	
ORIGINAL SURVEY	SURVEYED
NOTE BOOK	PLOTTED
NO.	TEMPLATE
	AREAS
	CHECKED

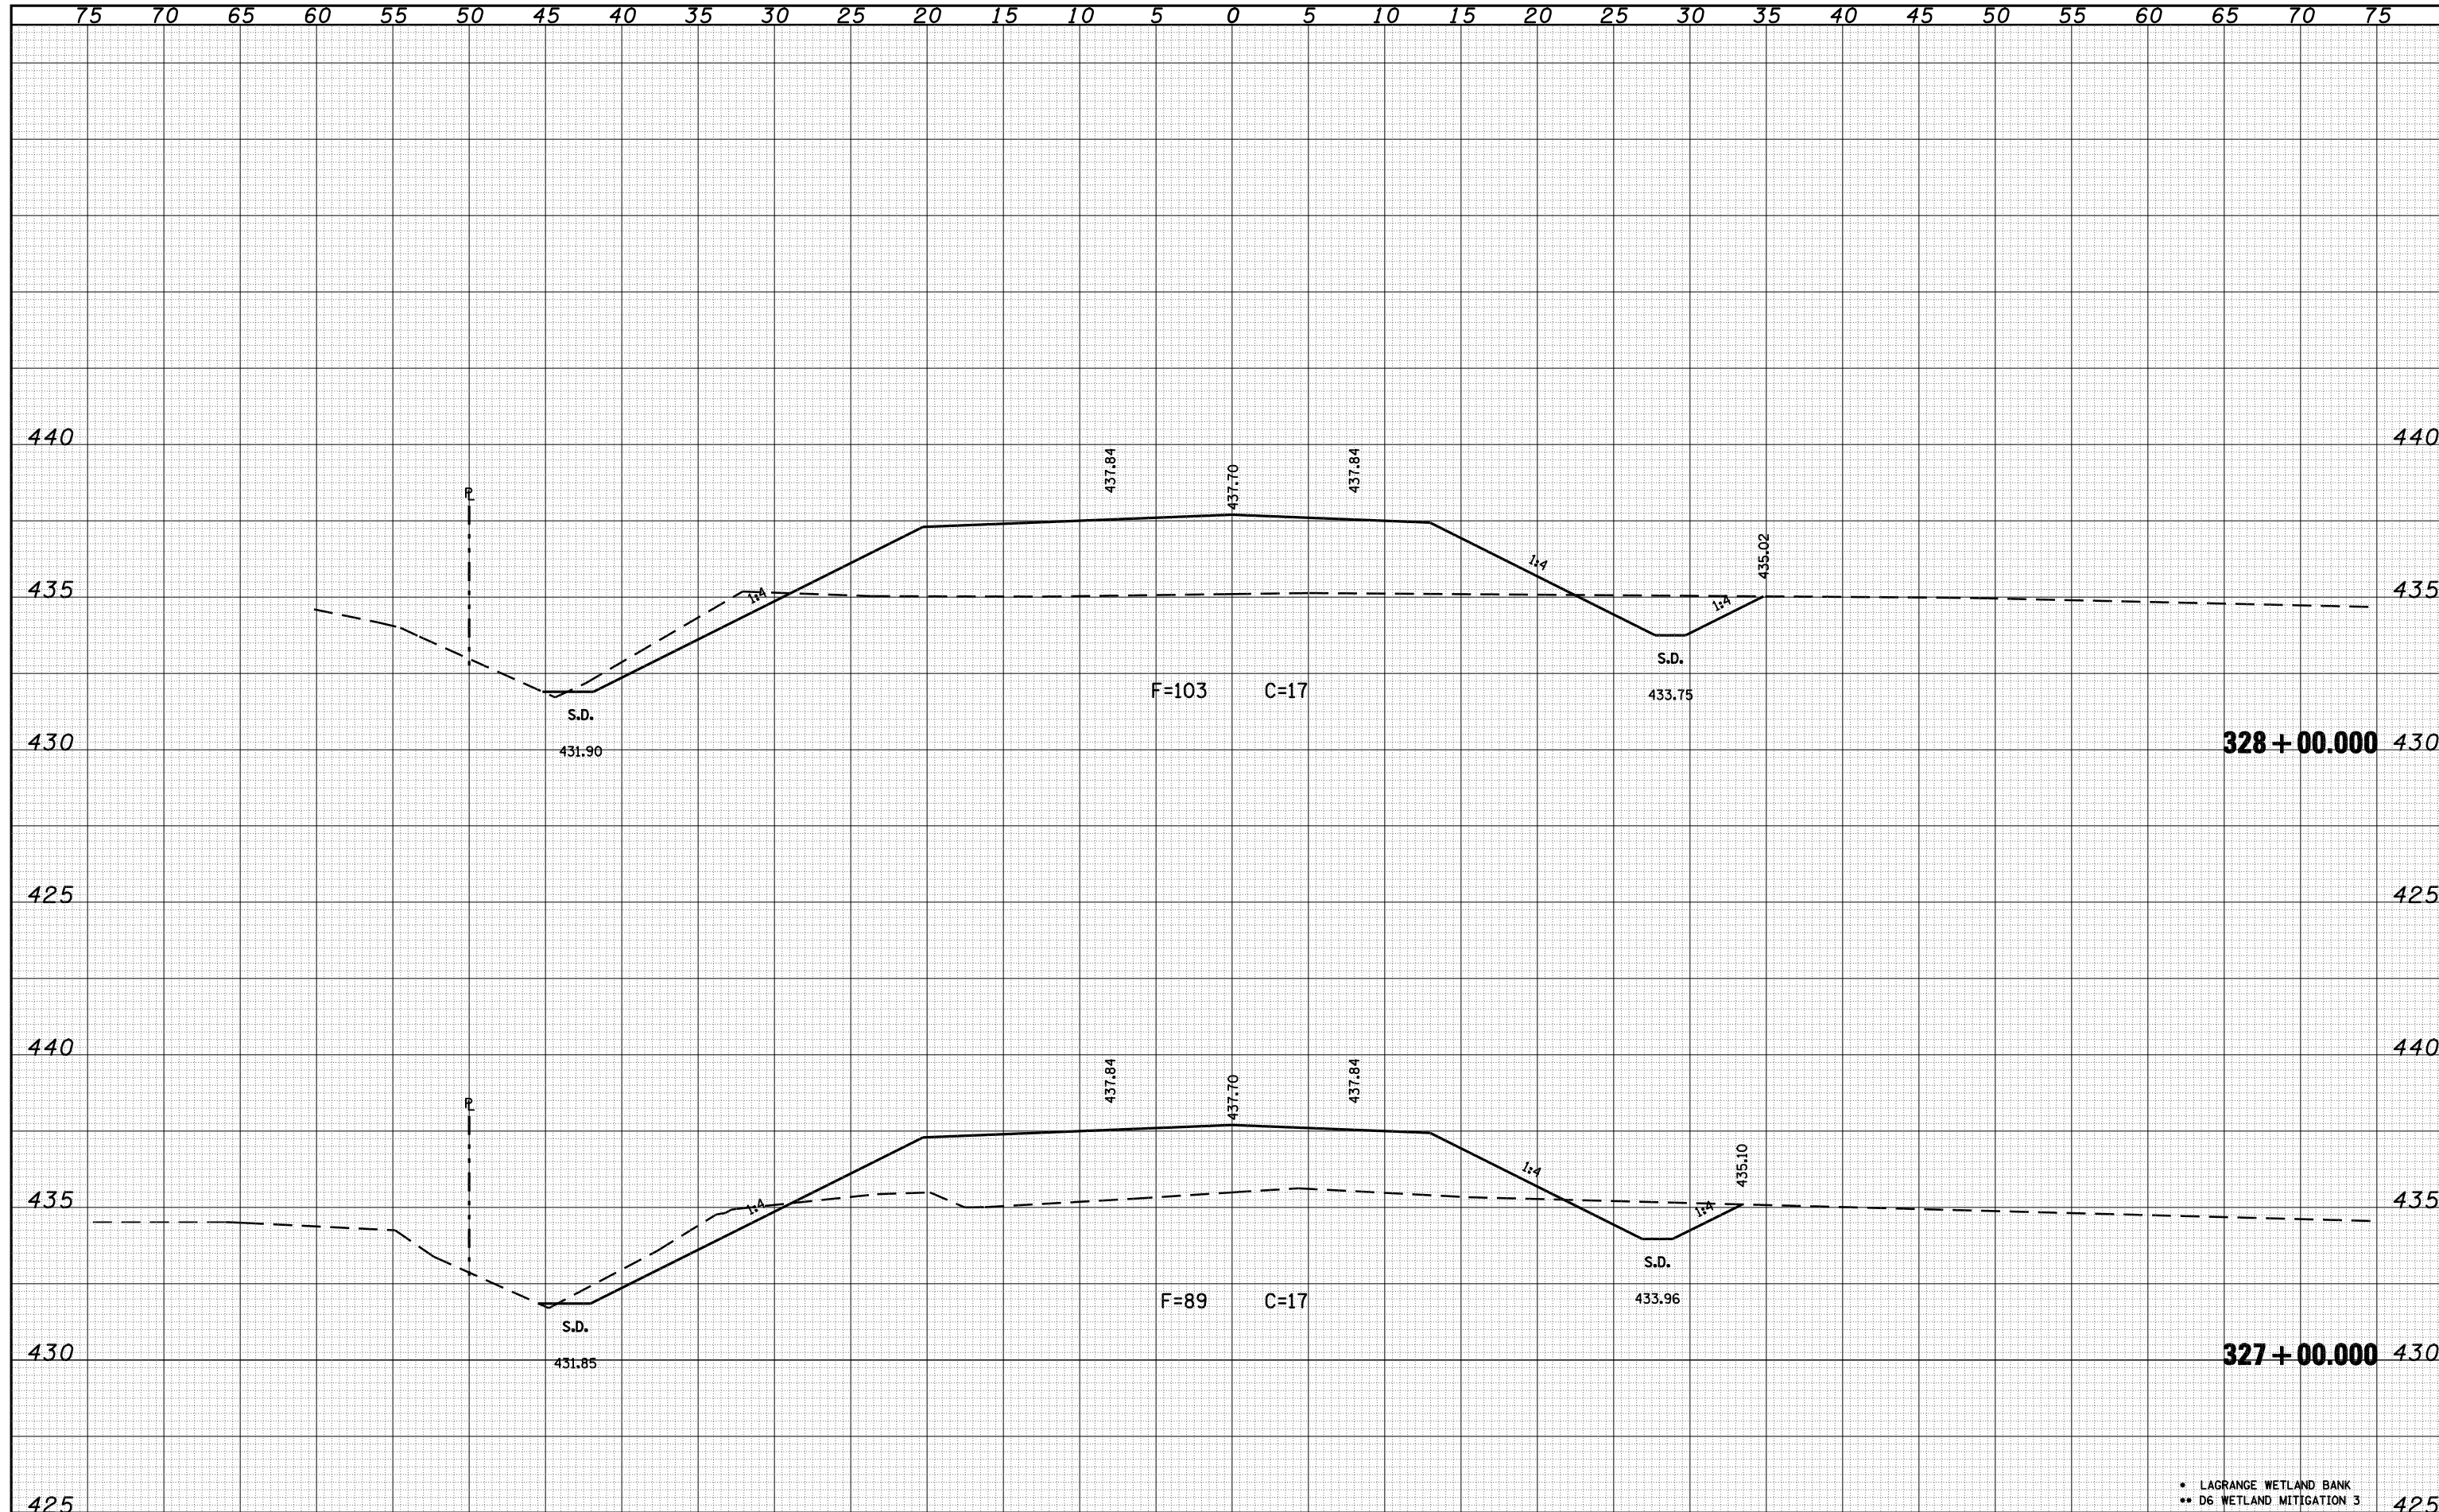

\* LAGRANGE WETLAND BANK  
 \*\* D6 WETLAND MITIGATION 3

FILE NAME = C:\Projects\d650305\contract 03\xsb001sheet.dgn

USER NAME = laughlinr1  
 PLOT SCALE = 10.0000' / IN.  
 PLOT DATE = Mar-17-2008 12:12:49PM

DESIGNED -  
 DRAWN - KPG  
 CHECKED - JCN  
 DATE -

REVISED -  
 REVISED -  
 REVISED -  
 REVISED -

**STATE OF ILLINOIS  
 DEPARTMENT OF TRANSPORTATION**

**CROSS SECTIONS B001**

SCALE: SHEET NO. OF SHEETS STA. 327+00.000 TO STA. 328+00.000

F.A.P. RTE.	SECTION	COUNTY	TOTAL SHEETS	SHEET NO.
*	**	BROWN	174	152
			CONTRACT NO. 72968	
FED. ROAD DIST. NO.		ILLINOIS FED. AID PROJECT		