


DATE	
BY	
FINAL SURVEY	SURVEYED
NOTE BOOK	PLOTTED
NO.	TEMPLATE
	AREAS
	CHECKED

DATE	
BY	
ORIGINAL SURVEY	SURVEYED
NOTE BOOK	PLOTTED
NO.	TEMPLATE
	AREAS
	CHECKED

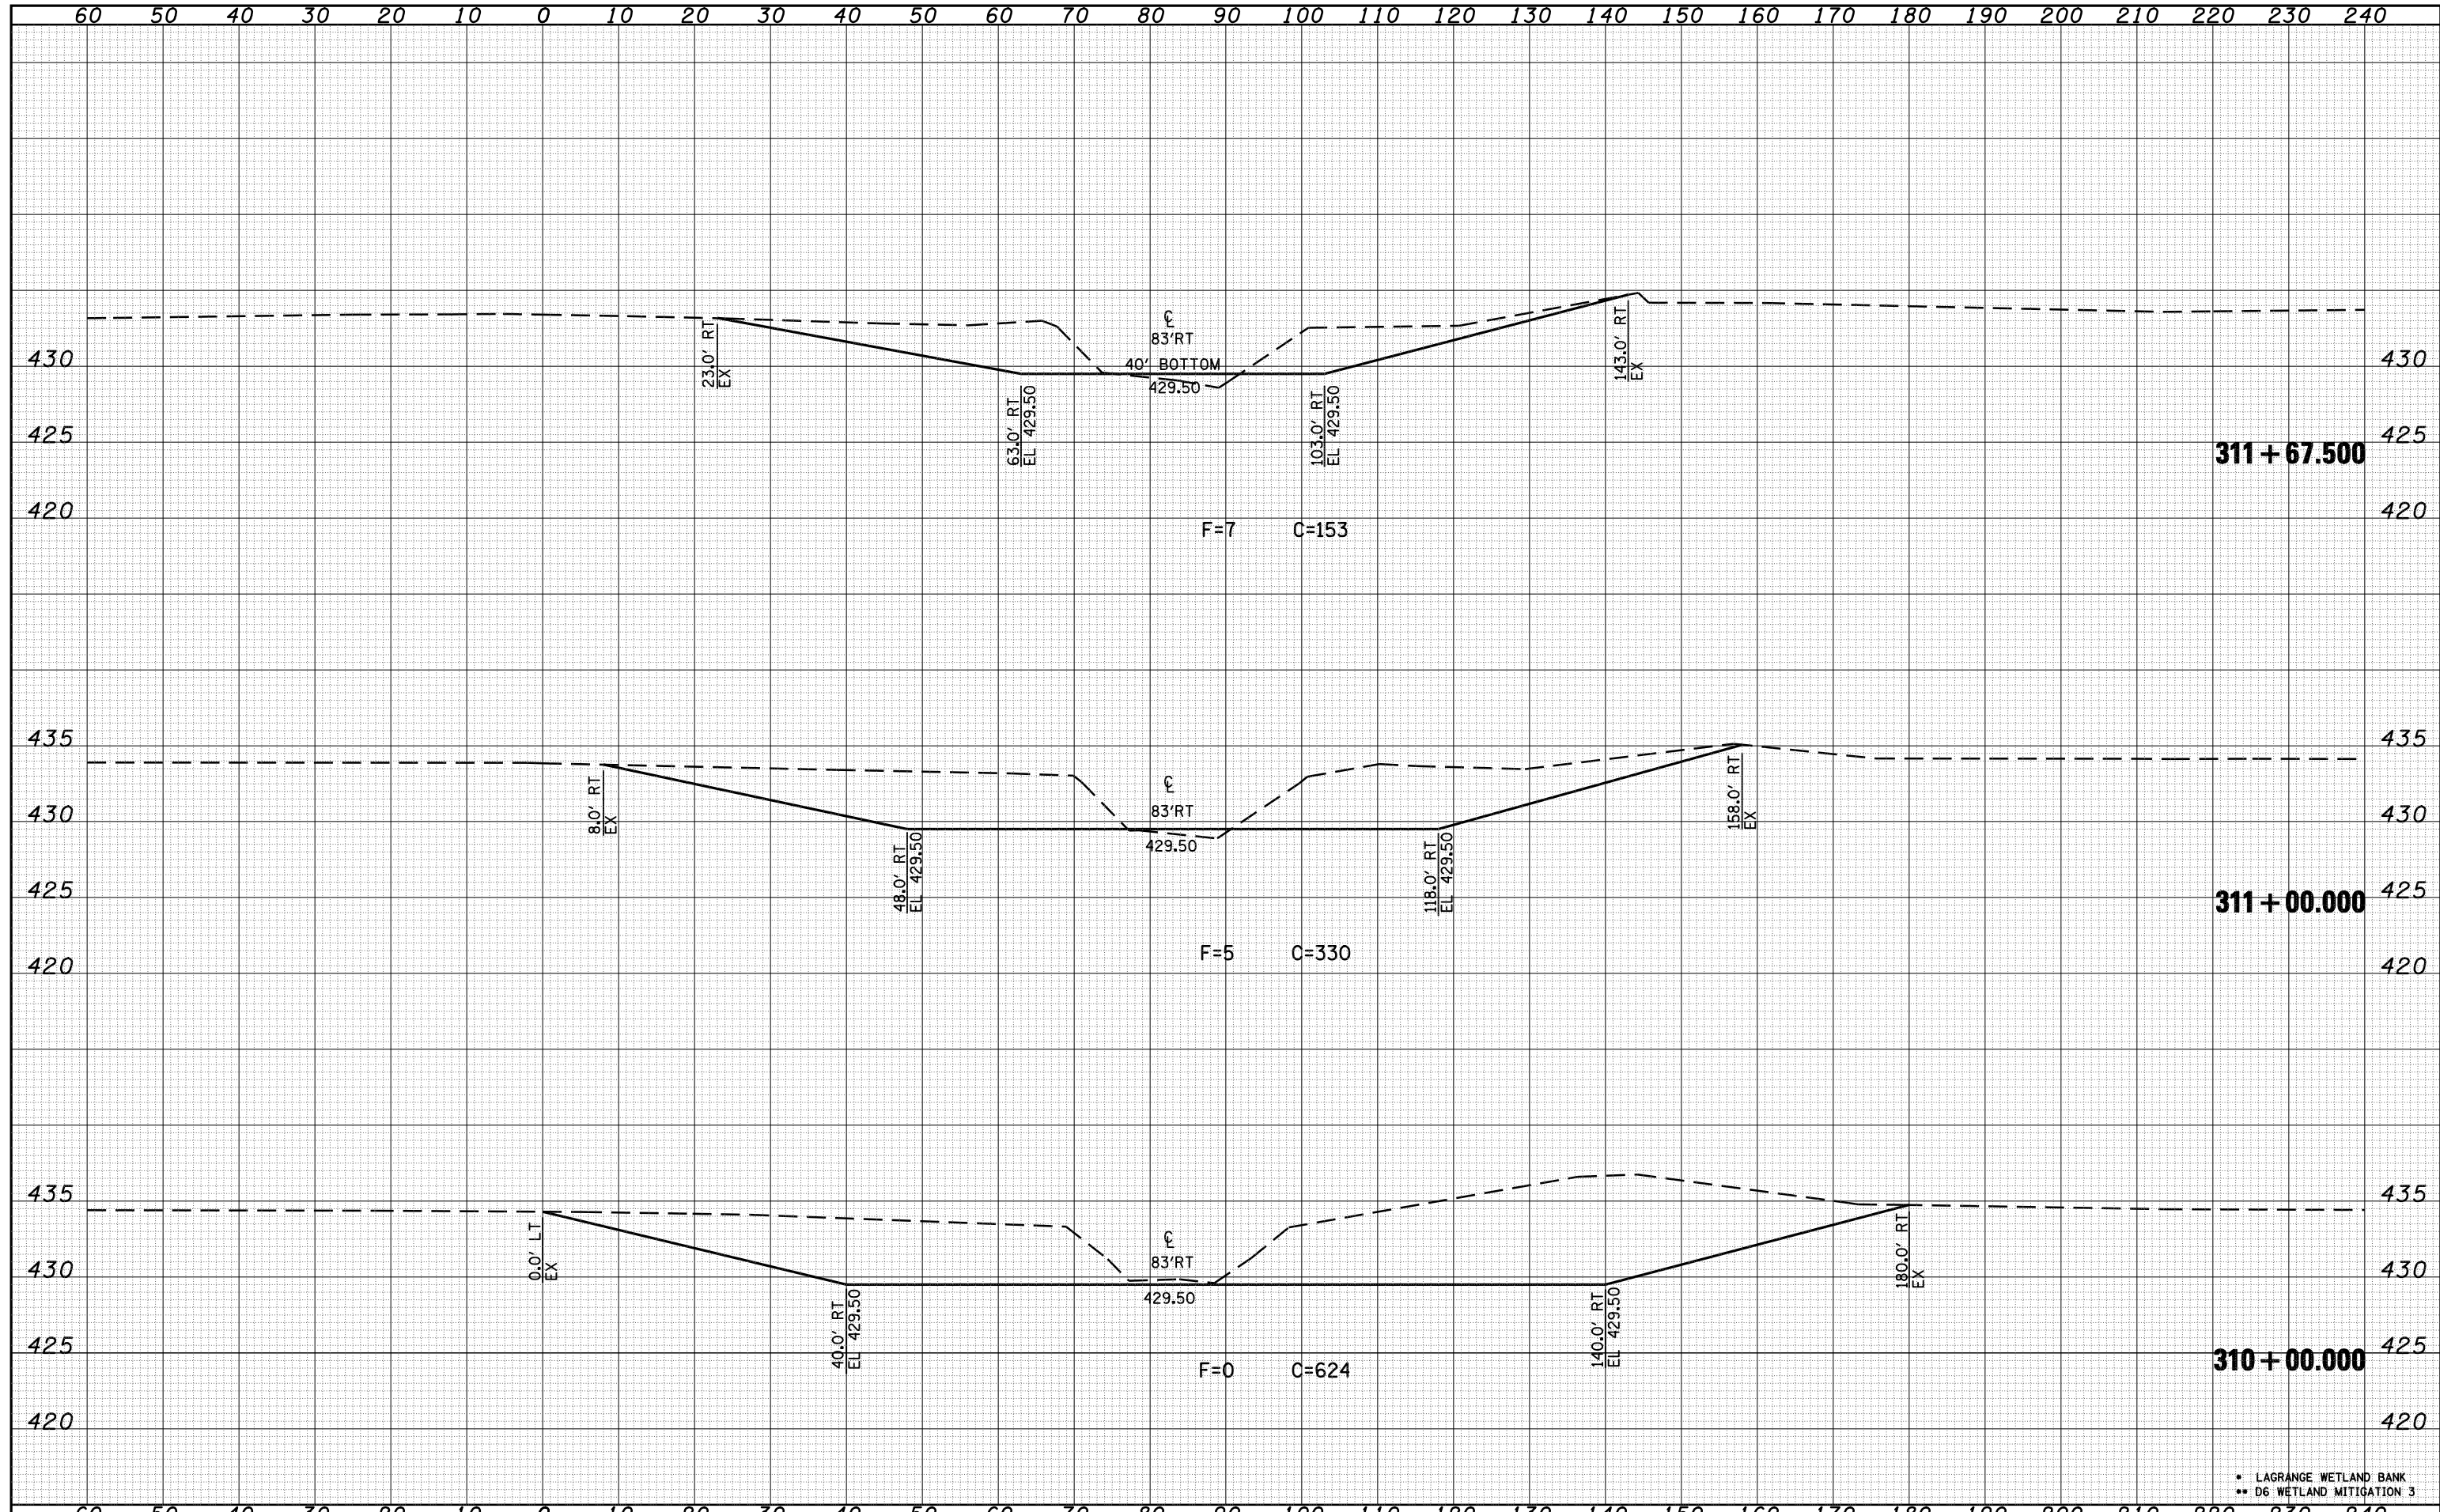

• LAGRANGE WETLAND BANK  
 \*\* D6 WETLAND MITIGATION 3

FILE NAME =	USER NAME = laughlin1	DESIGNED -	REVISIED -	<b>STATE OF ILLINOIS DEPARTMENT OF TRANSPORTATION</b>	<b>CROSS SECTIONS 1001</b>			F.A.P. RTE.	SECTION	COUNTY	TOTAL SHEETS	SHEET NO.
C:\Projects\d650305\contract 03\ssi001sheet.dgn		DRAWN - KPG	REVISIED -		•	**	BROWN	174	169			
PLOT SCALE = 20.0000' / IN.		CHECKED - JCN	REVISIED -		CONTRACT NO. 72968							
PLOT DATE = Mar-17-2008 12:13:33PM		DATE -	REVISIED -		SCALE:	SHEET NO.	OF SHEETS	STA. 310+00.000 TO STA. 311+67.500	FED. ROAD DIST. NO.	ILLINOIS FED. AID PROJECT		