


DATE	
BY	
SURVEYED	
PLOTTED	
TEMPLATE	
AREAS	
CHECKED	
FINAL SURVEY	
NOTE BOOK	
NO.	

DATE	
BY	
SURVEYED	
PLOTTED	
TEMPLATE	
AREAS	
CHECKED	
ORIGINAL SURVEY	
NOTE BOOK	
NO.	

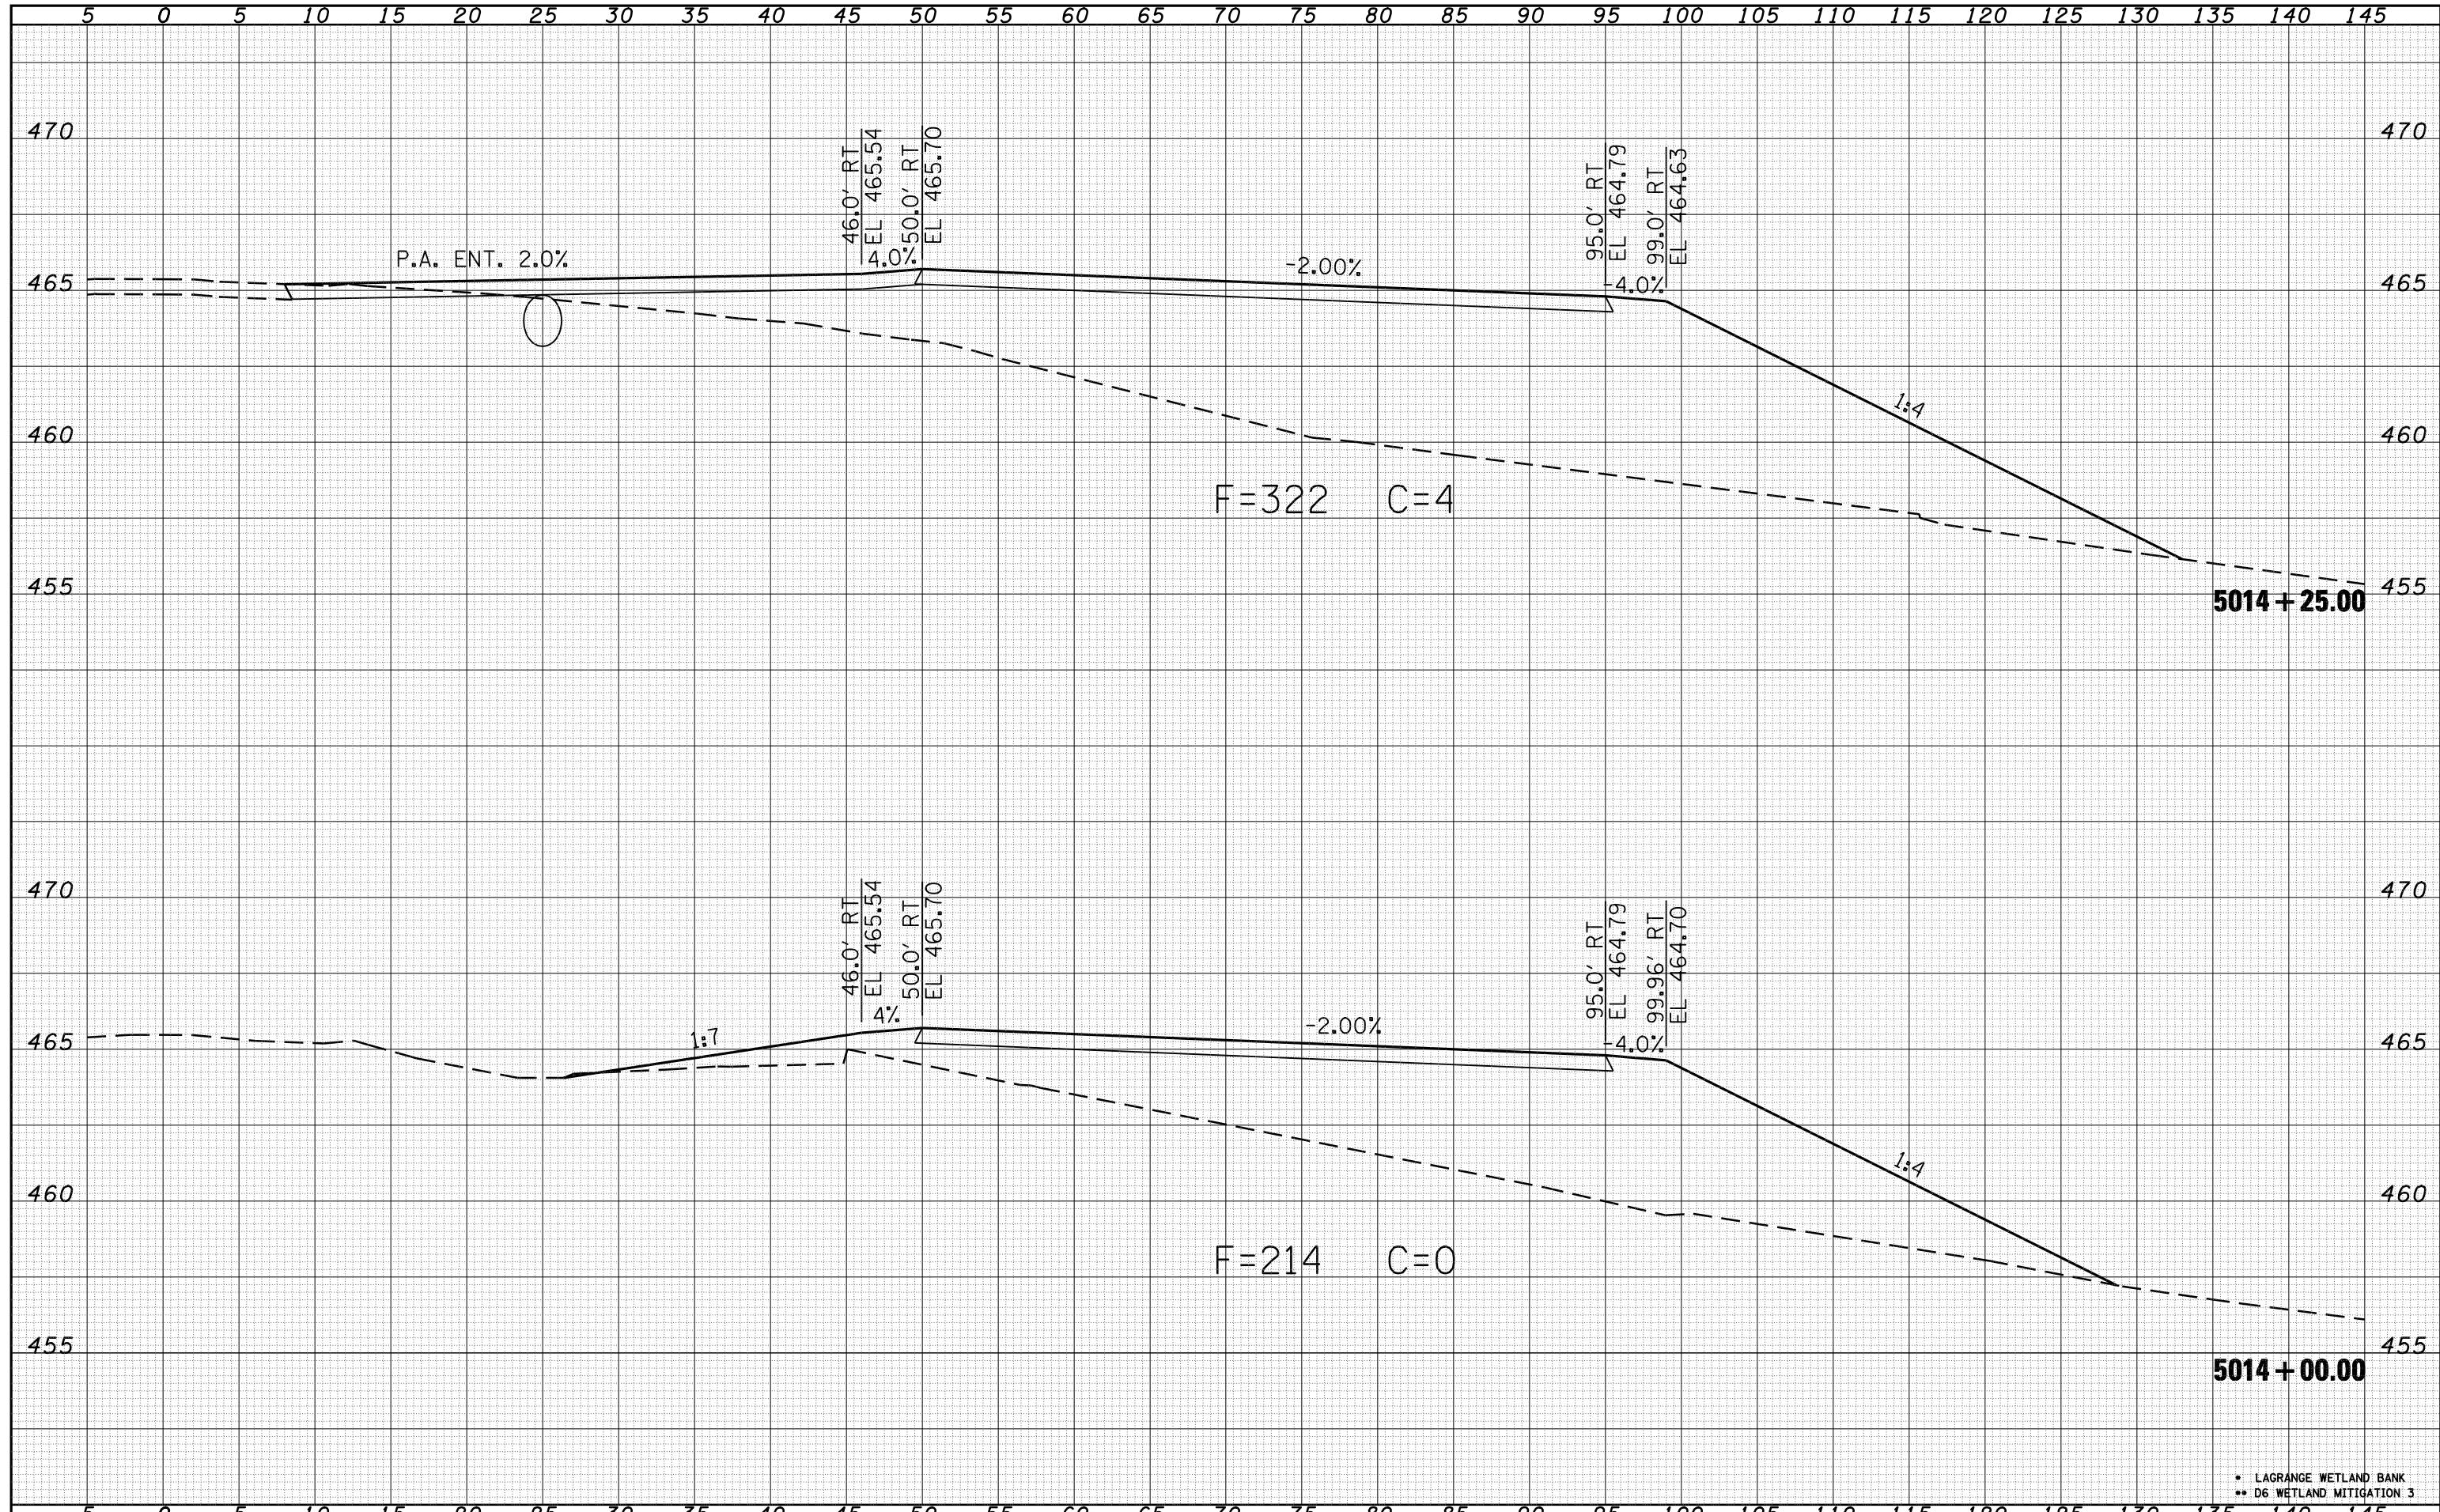

FILE NAME = C:\Projects\d650305\contract 03\xs2100sheet.dgn

USER NAME = laughlinr1	DESIGNED -	REVISED -
	DRAWN - KPG	REVISED -
PLOT SCALE = 10.0000 ' / IN.	CHECKED - JCN	REVISED -
PLOT DATE = Mar-17-2008 12:13:41PM	DATE -	REVISED -

**STATE OF ILLINOIS  
DEPARTMENT OF TRANSPORTATION**

**CROSS SECTIONS Z001**

SCALE: SHEET NO. OF SHEETS STA. 5014+00.00 TO STA. 5014+25.00

F.A.P. RTE.	SECTION	COUNTY	TOTAL SHEETS	SHEET NO.
.	..	BROWN	174	173
CONTRACT NO. 72968				
FED. ROAD DIST. NO. ILLINOIS FED. AID PROJECT				

• LAGRANGE WETLAND BANK  
\*\* D6 WETLAND MITIGATION 3