


5 0 5 10 15 20 25 30 35 40 45 50 55 60 65 70 75 80 85 90 95 100 105 110 115 120 125 130 135 140 145

DATE	
BY	
SURVEYED	
PLOTTED	
TEMPLATE	
AREAS	
CHECKED	
FINAL SURVEY	
NOTE BOOK	
NO.	

DATE	
BY	
SURVEYED	
PLOTTED	
TEMPLATE	
AREAS	
CHECKED	
ORIGINAL SURVEY	
NOTE BOOK	
NO.	

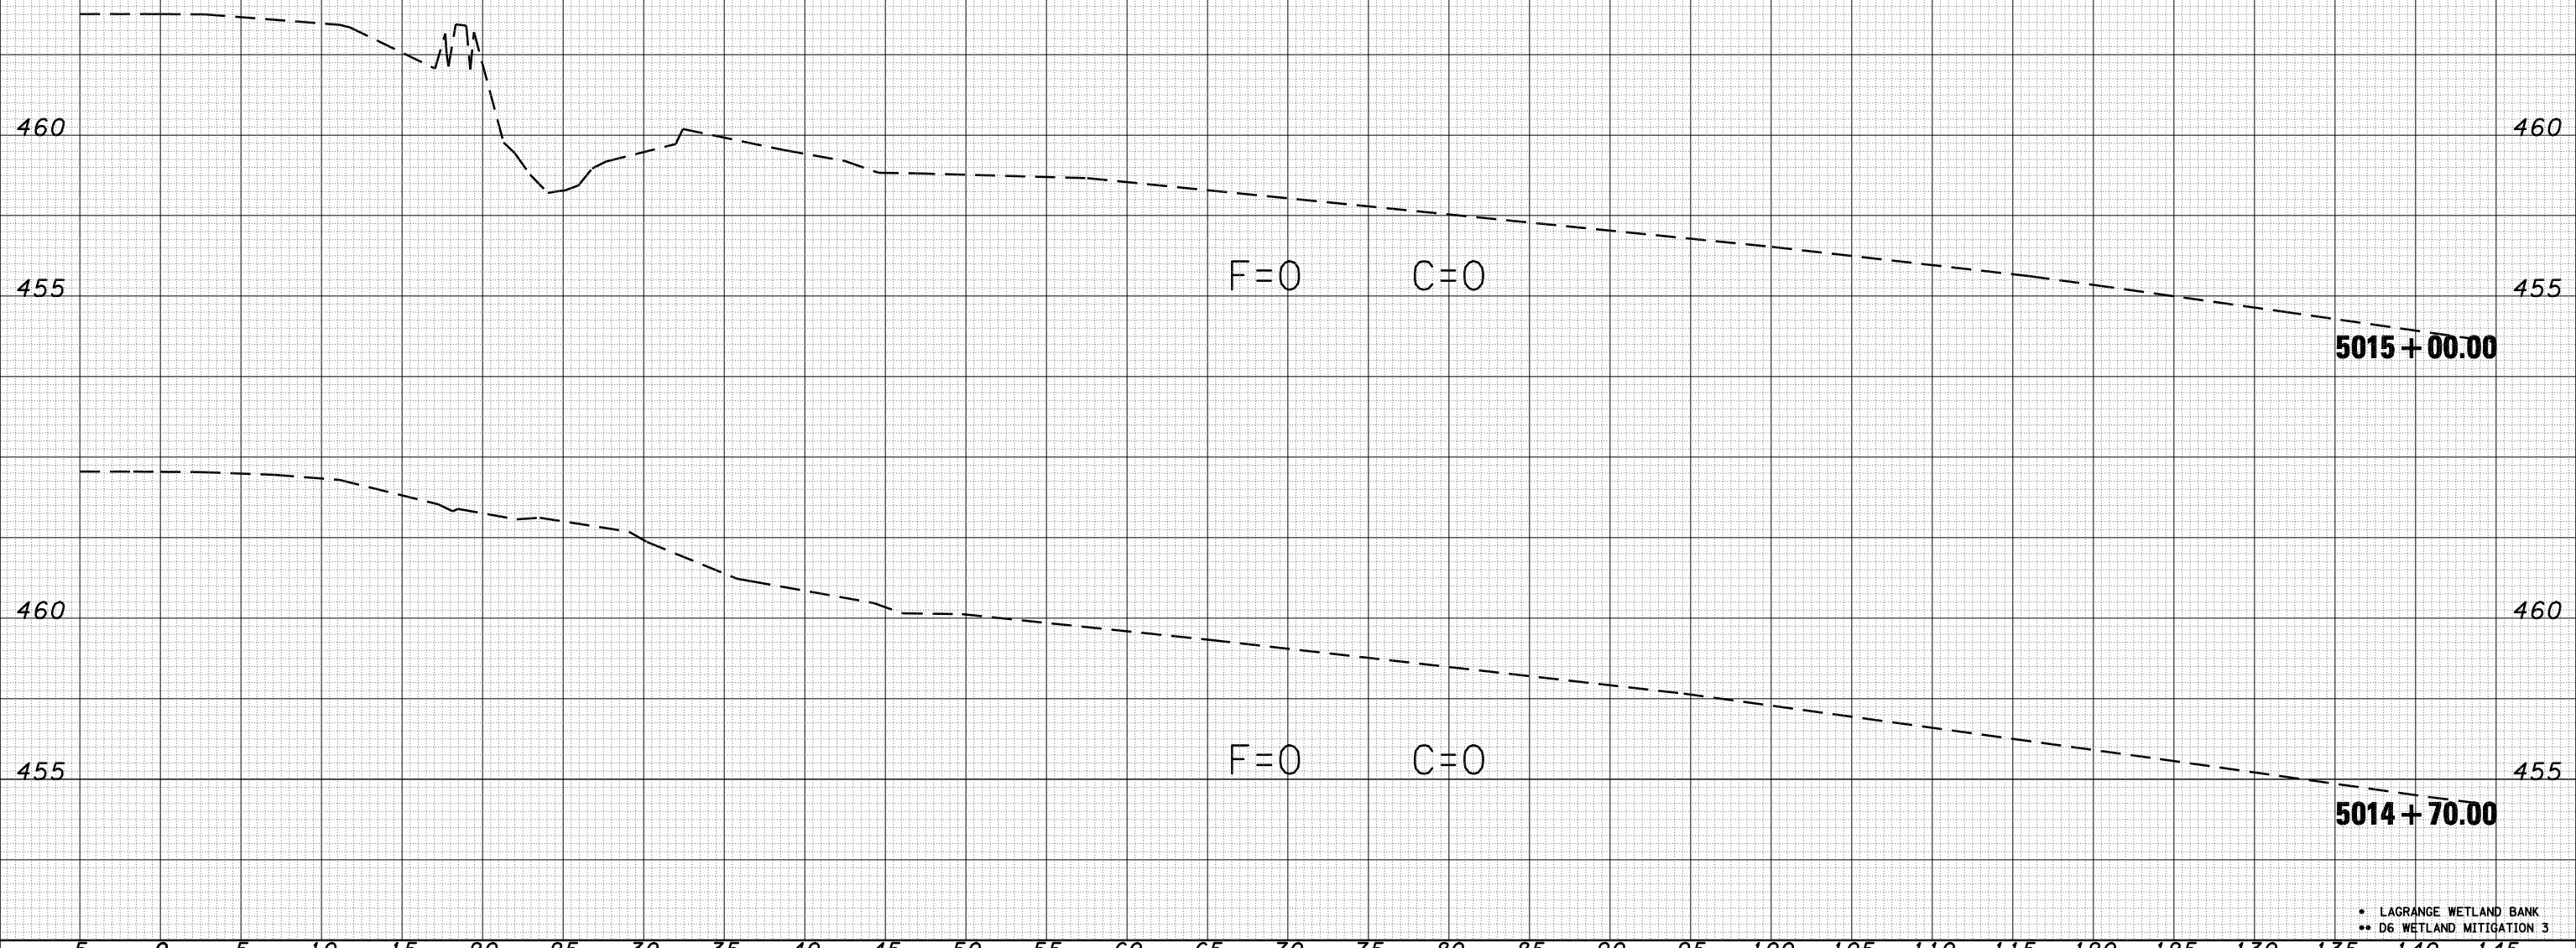

• LAGRANGE WETLAND BANK
 ** D6 WETLAND MITIGATION 3

FILE NAME =	C:\Projects\d650305\contract 03\xs2100sheet.dgn	USER NAME =	laughlinr1	DESIGNED -		REVISD -		STATE OF ILLINOIS DEPARTMENT OF TRANSPORTATION	CROSS SECTIONS Z001				F.A.P. RTE.	SECTION	COUNTY	TOTAL SHEETS	SHEET NO.	
				DRAWN -	KPG	REVISD -			SCALE:	SHEET NO.	OF	SHEETS	STA. 5014+70.00 TO STA. 5015+00.00	•	**	BROWN	174	174
				CHECKED -	JCN	REVISD -												
				DATE -		REVISD -												
				PLOT SCALE =	10.0000' / IN.													
				PLOT DATE =	Mar-17-2008 12:13:43PM													
													FED. ROAD DIST. NO.	ILLINOIS	FED. AID PROJECT	CONTRACT NO. 72968		