


CONTRACT NO. 72A77

F.A. RTE.	SECTION	COUNTY	TOTAL SHEETS	SHEET NO.
723		MONTGOMERY	4	4
STA. 5+09		TO STA. 374+69		
FED. ROAD DIST. NO.	ILLINOIS	FED. AID PROJECT		

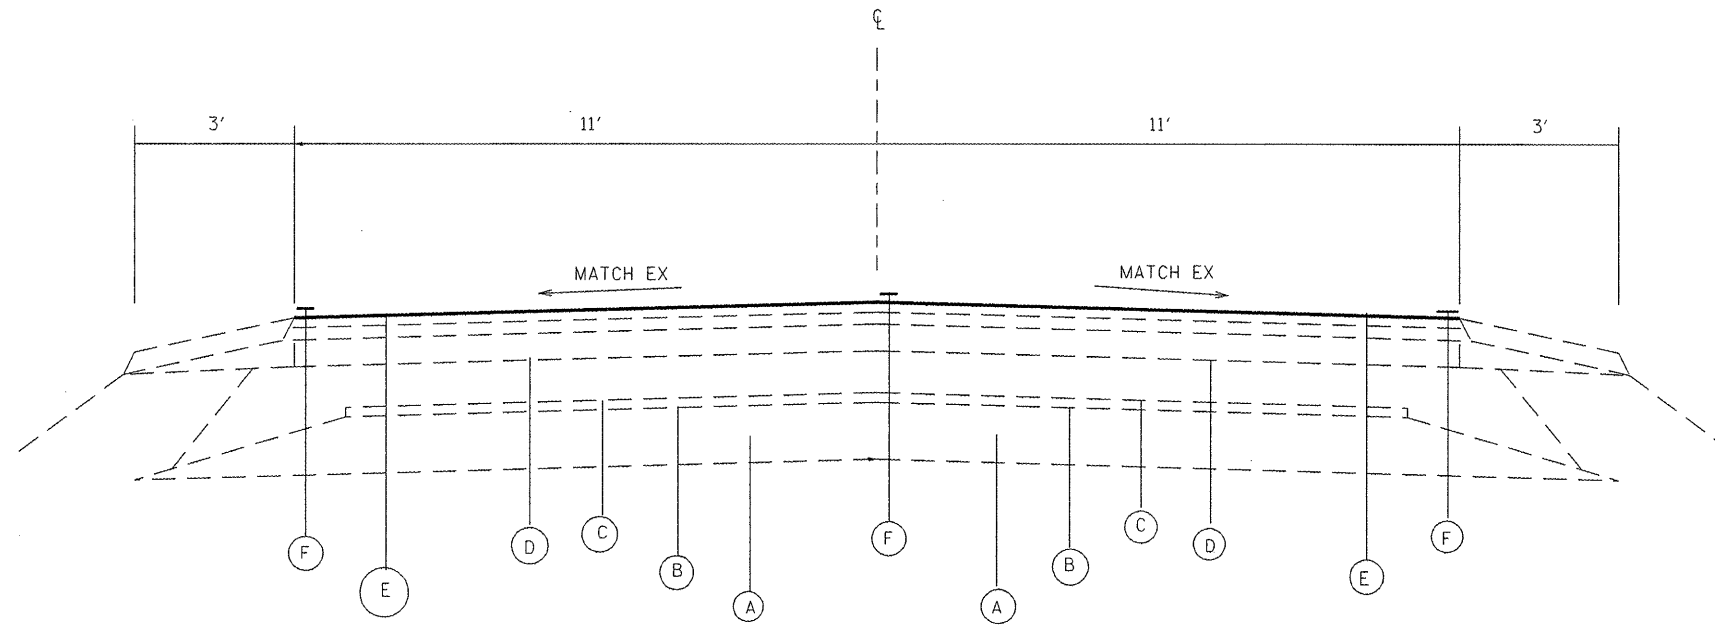

TYPICAL SECTION
STA. 5+09 TO STA. 266+45

LEGEND

- (A) EX. AGG. BASE
- (B) EX. BITUMINOUS SUB-BASE, 2"
- (C) EX. AGG. BASE COURSE 5"
- (D) EX. BITUMINOUS OVERLAY 3"
- (E) PROPOSED CAPE SEAL
- (F) PROPOSED 5" PAINT PAVEMENT MARKING

PLOT DATE = Nov-30-2006 09:28:20AM
 FILE NAME = C:\p\projects\16650787\atypical.dgn
 PLOT SCALE = 1/8"=1'-0"
 USER NAME = laughton1

REVISIONS	
NAME	DATE

ILLINOIS DEPARTMENT OF TRANSPORTATION
 TYPICAL SECTIONS
 FAS 723
 SECTION (16)RS-6; (17)RS-6
 MONTGOMERY COUNTY
 SCALE: VERT. DRAWN BY
 HORIZ. CHECKED BY
 DATE