


STA. 120+16.66 TO STA. 121+16.66  
 (BRIDGE OMISSION: STA. 121+16.66 TO STA. 121+76.76)  
 STA. 121+76.76 TO STA. 122+76.76

**LEGEND**

- |  |  |
|--|--|
| ① EXISTING P.C.C. PAVEMENT, 9"-6"-9"                             | Ⓐ PROPOSED HOT-MIX ASPHALT SURFACE REMOVAL, 1 1/2" |
| ② EXISTING BITUMINOUS CONCRETE SURFACE, 7 3/4" AND VARIABLE      | Ⓑ PROPOSED HOT-MIX SURFACE COURSE, 1 1/2"          |
| ③ EXISTING BITUMINOUS CONCRETE BINDER AND SURFACE COURSE, 2 1/4" | Ⓒ PROPOSED HOT-MIX ASPHALT BASE COURSE, 10"        |
| ④ EXISTING P.C.C. WIDENING, 8"                                   | Ⓓ PROPOSED PAINT PAVEMENT MARKING - LINE 5"        |
| ⑤ EXISTING 1/2"Ø BAR   |  |
| ⑥ EXISTING 3/4"Ø BAR   |  |
| ⑦ EXISTING METAL LONGITUDINAL JOINT                              |  |

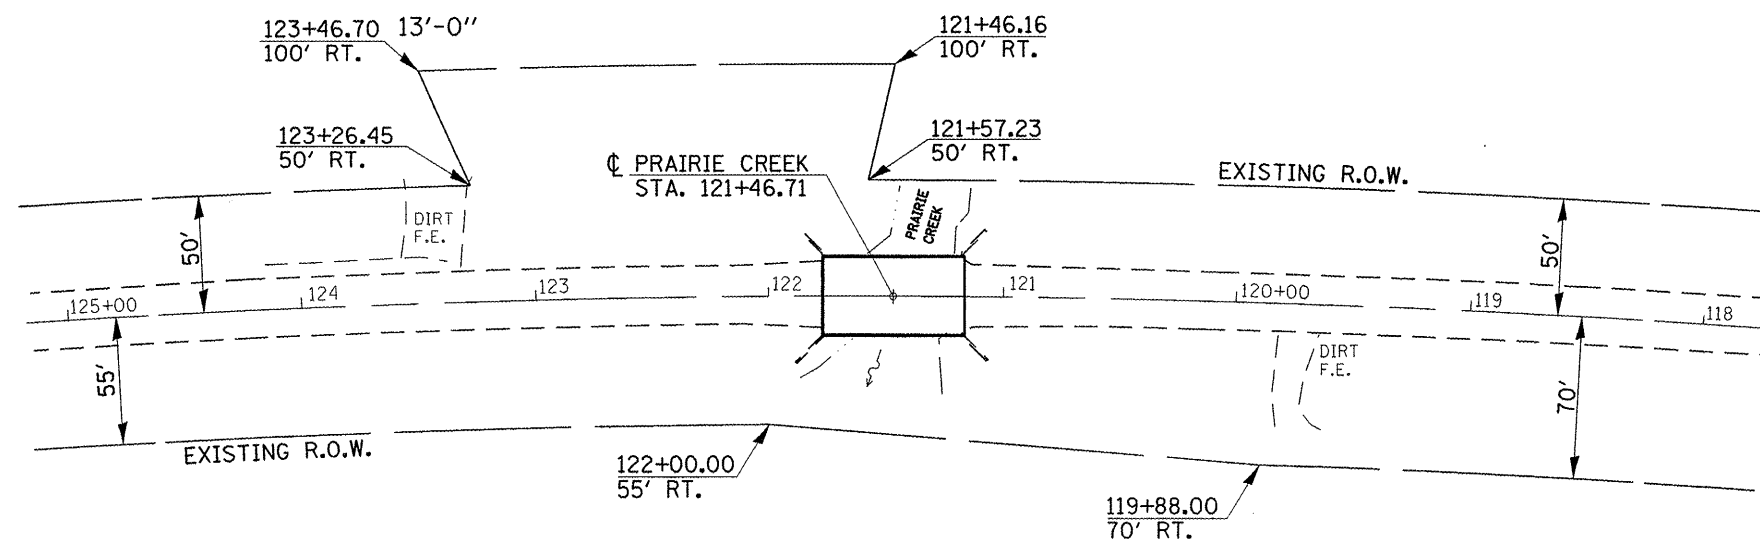

**EXISTING RIGHT OF WAY**

FILE NAME :	USER NAME : laughlin1	DESIGNED - RTS	REVISED -	<b>STATE OF ILLINOIS DEPARTMENT OF TRANSPORTATION</b>	<b>TYPICAL CROSS SECTION EXISTING R.O.W.</b>	F.A.P. RTE.	SECTION	COUNTY	TOTAL SHEETS	SHEET NO.
C:\Projects\4672670\cadd\sheets\4672670-11-11-11.plt	DRAWN - RTS	REVISED -	67			(W)BR	SANGAMON	29	6	
PLOT SCALE = 20.0000' / IN.	CHECKED - MEB	REVISED -	CONTRACT NO. 72B70							
PLOT DATE = Mar-21-2008 03:02:40PM	DATE - 02-25-08	REVISED -	FED. ROAD DIST. NO.			ILLINOIS FED. AID PROJECT				