


DATE	
BY	
SURVEYED	
PLOTTED	
TEMPLATE	
AREAS	
CHECKED	
FINAL SURVEY	
NOTE BOOK	
NO.	

DATE	
BY	
SURVEYED	
PLOTTED	
TEMPLATE	
AREAS	
CHECKED	
ORIGINAL SURVEY	
NOTE BOOK	
NO.	

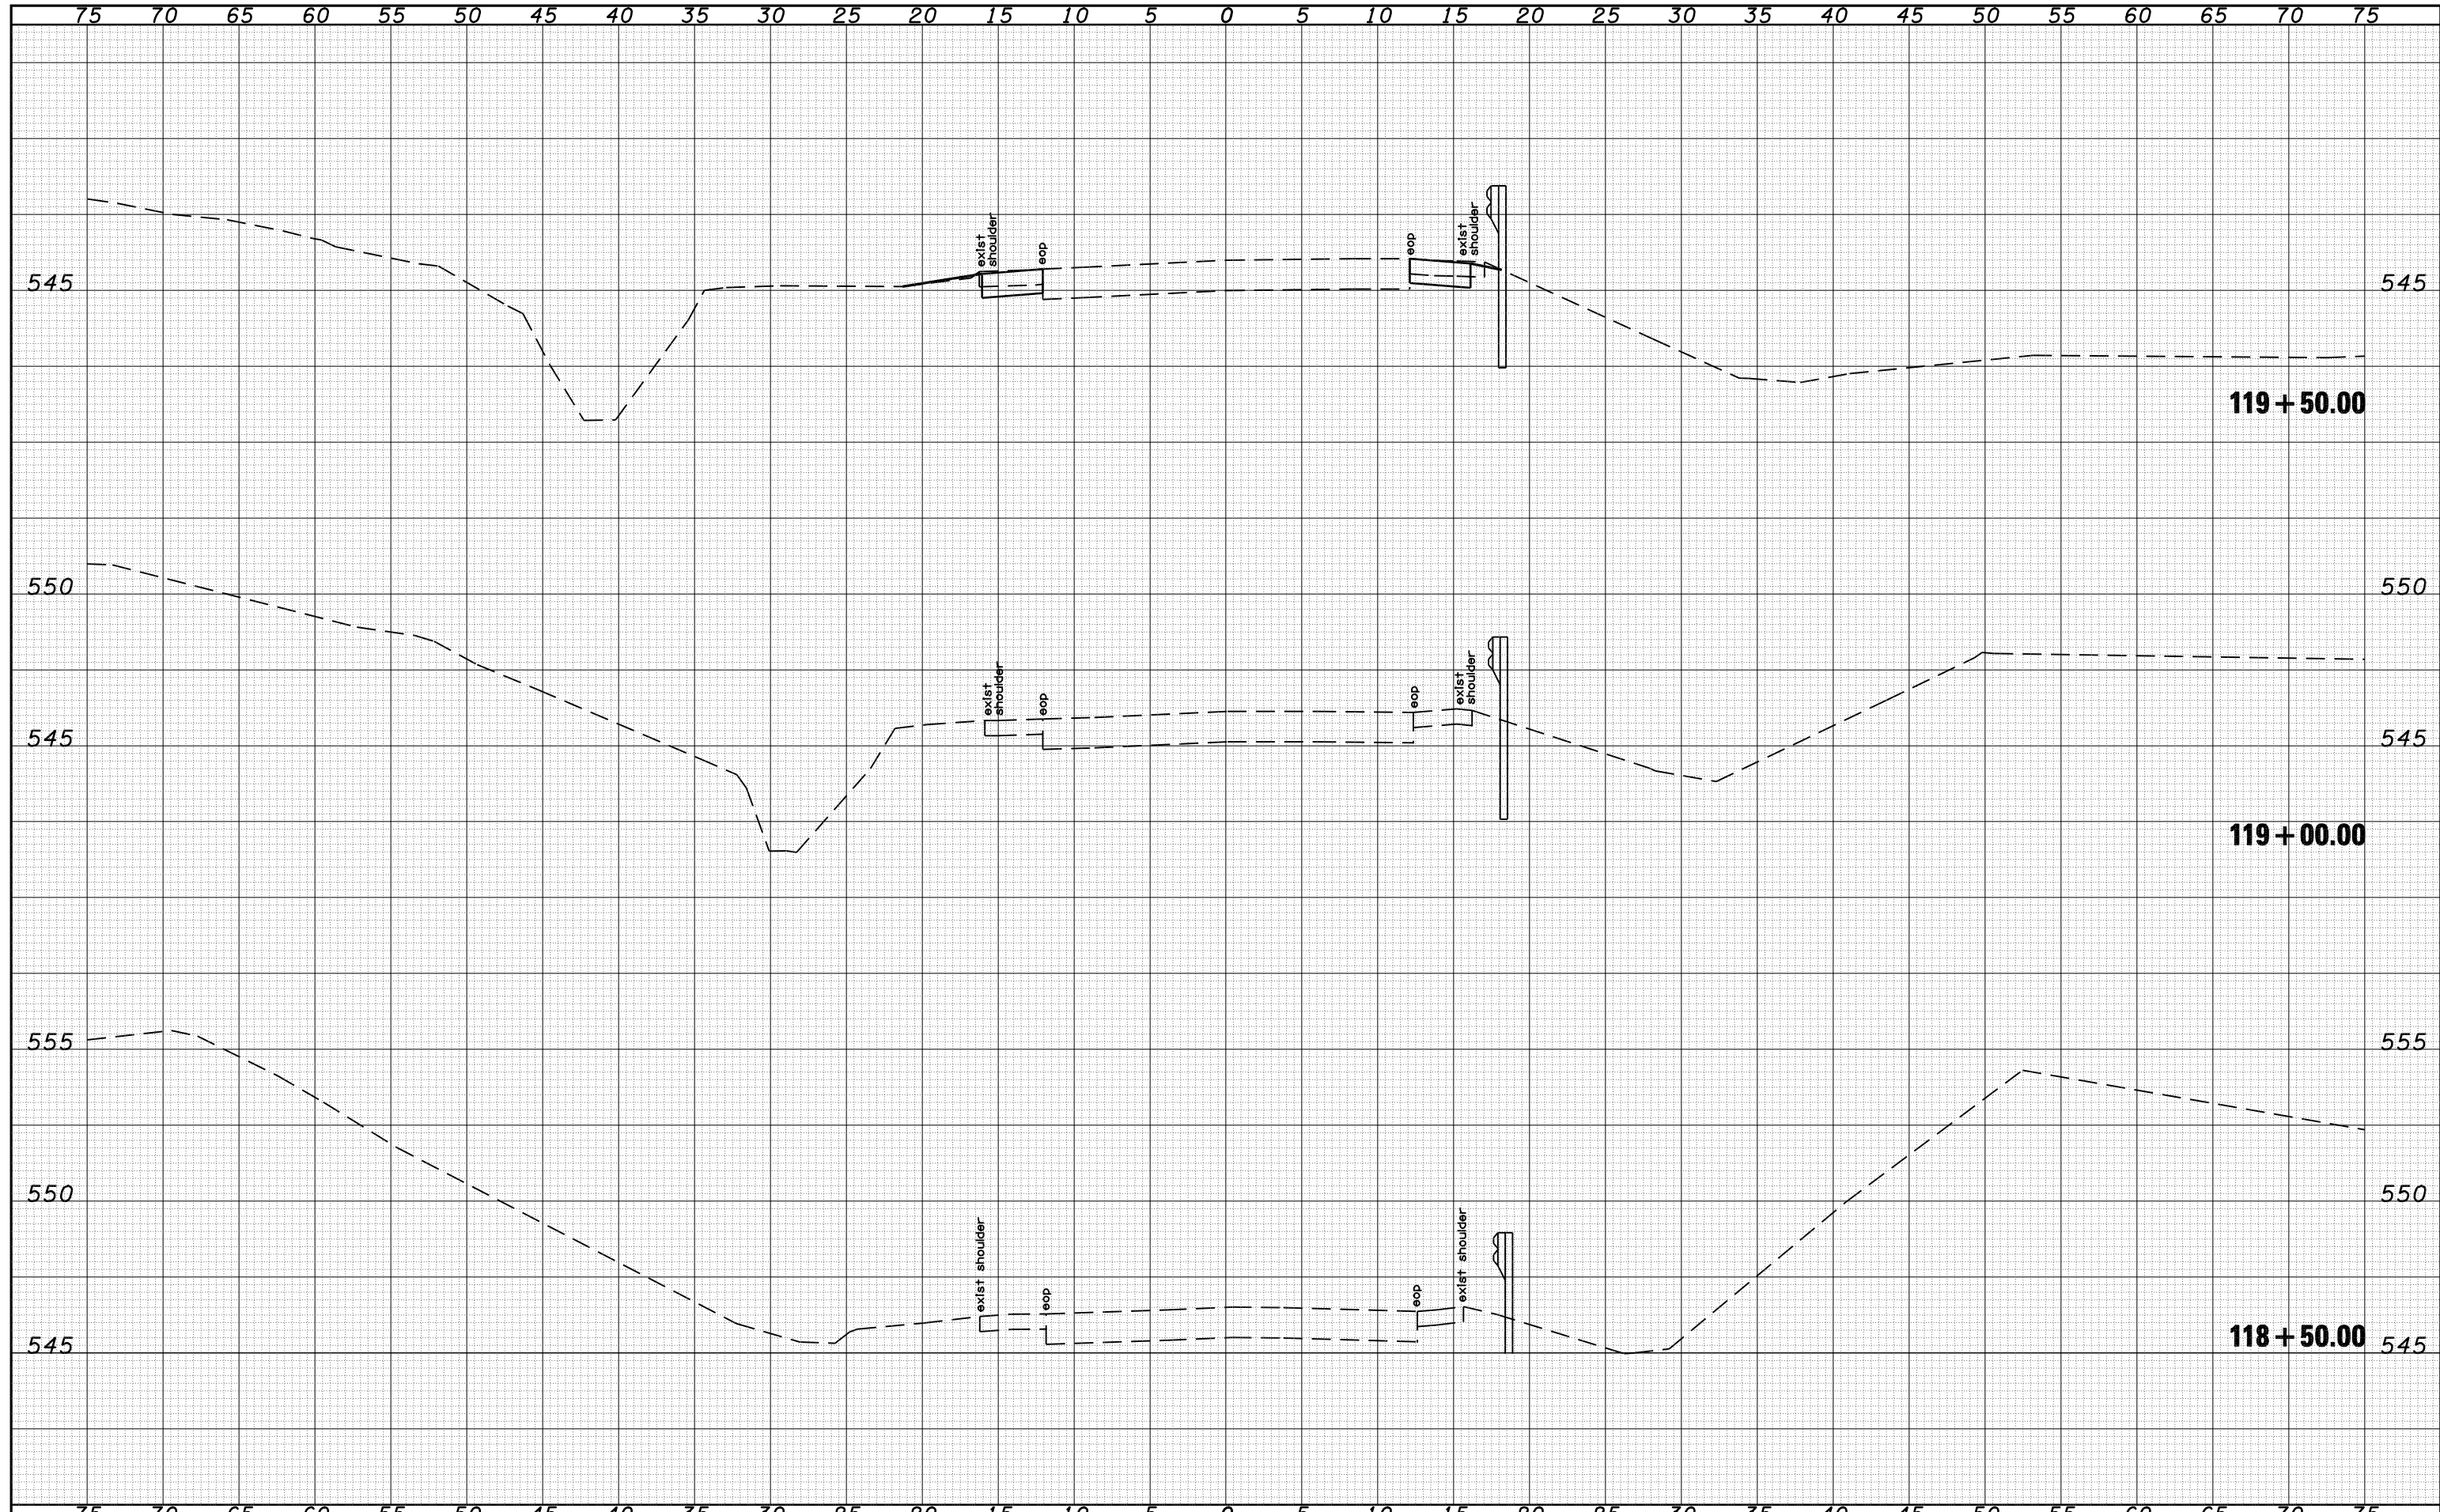

FILE NAME =	USER NAME = laughlinr1	DESIGNED - RTS	REVISED -	STATE OF ILLINOIS DEPARTMENT OF TRANSPORTATION	CROSS SECTIONS			F.A.P. RTE.	SECTION	COUNTY	TOTAL SHEETS	SHEET NO.
C:\Projects\d672b70\cadsheets\d672b70-sht-xsec.dgn		DRAWN - GWS	REVISED -		67	(W)BR	SANGAMON	29	23			
PLOT SCALE = 10.0000' / IN.		CHECKED -	REVISED -		SCALE: H=5 V=2.5			SHEET NO. 2 OF 8 SHEETS		STA. 118+50.00 TO STA. 119+50.00	FED. ROAD DIST. NO.	ILLINOIS FED. AID PROJECT
PLOT DATE = Mar-21-2008 03:01:26PM		DATE -	REVISED -								CONTRACT NO. 72B70	