
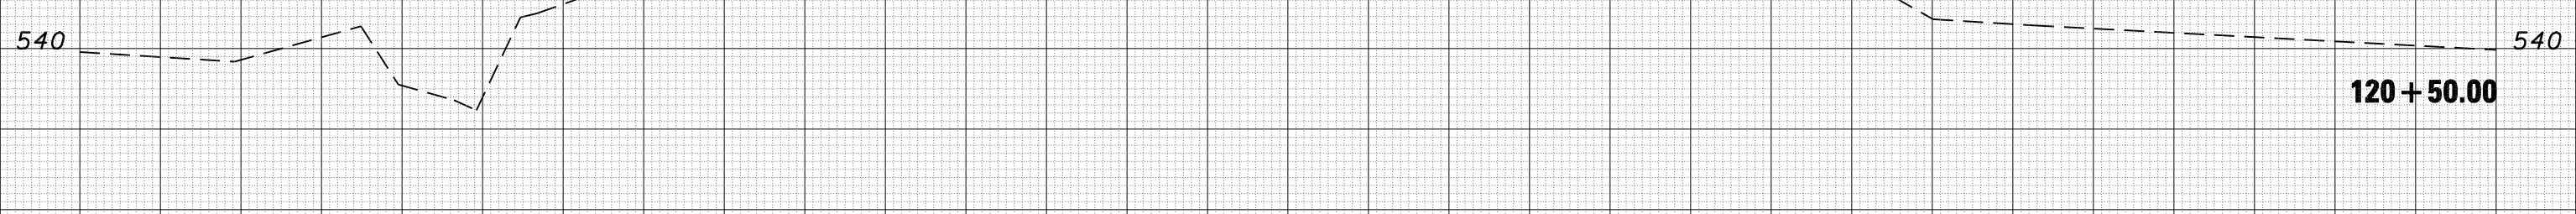


75 70 65 60 55 50 45 40 35 30 25 20 15 10 5 0 5 10 15 20 25 30 35 40 45 50 55 60 65 70 75

| | | | | | | |
|------|----|----------|---------|-----------|-------|---------|
| DATE | BY | SURVEYED | PLOTTED | TEMPLATE | AREAS | CHECKED |
| | | | | | | |
| NO. | | FINAL | SURVEY | NOTE BOOK | | |

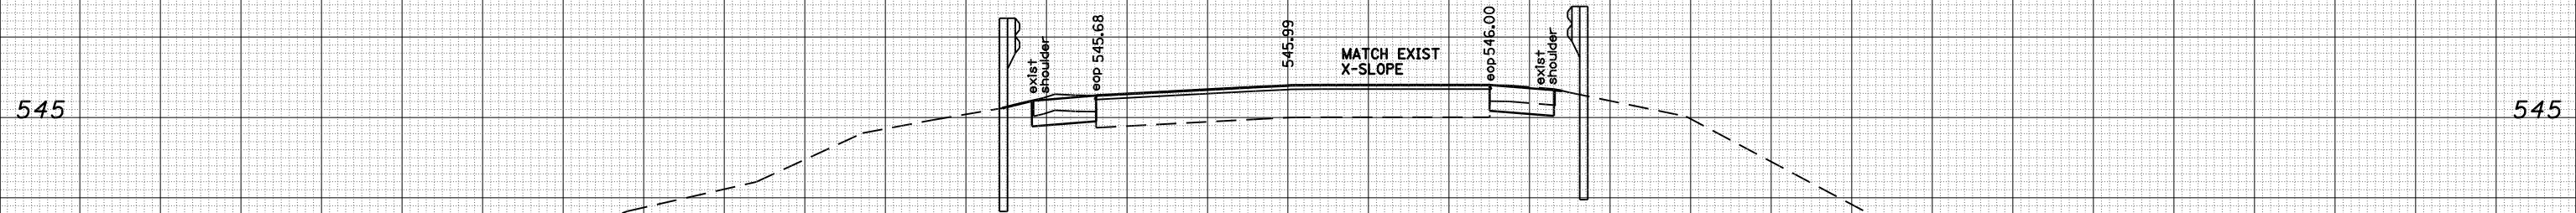

| | | | | | | |
|------|----|----------|---------|-----------|-------|---------|
| DATE | BY | SURVEYED | PLOTTED | TEMPLATE | AREAS | CHECKED |
| | | | | | | |
| NO. | | ORIGINAL | SURVEY | NOTE BOOK | | |

75 70 65 60 55 50 45 40 35 30 25 20 15 10 5 0 5 10 15 20 25 30 35 40 45 50 55 60 65 70 75

FILE NAME = C:\Projects\d672b70\cadshhets\d672b70-sht-xsec.dgn

USER NAME = laughlin1
 PLOT SCALE = 10.0000' / IN.
 PLOT DATE = Mar-21-2008 03:01:29PM

DESIGNED - RTS
 DRAWN - GWS
 CHECKED -
 DATE -

REVISED -
 REVISED -
 REVISED -
 REVISED -

**STATE OF ILLINOIS
 DEPARTMENT OF TRANSPORTATION**

CROSS SECTIONS

SCALE: H=5 V=2.5 SHEET NO. 3 OF 8 SHEETS STA. 120+00.00 TO STA. 120+50.00

| | | | | |
|---------------------|---------|----------|---------------------------|-----------|
| F.A.P. RTE. | SECTION | COUNTY | TOTAL SHEETS | SHEET NO. |
| 67 | (W)BR | SANGAMON | 29 | 24 |
| FED. ROAD DIST. NO. | | | ILLINOIS FED. AID PROJECT | |
| | | | CONTRACT NO. 72B70 | |