
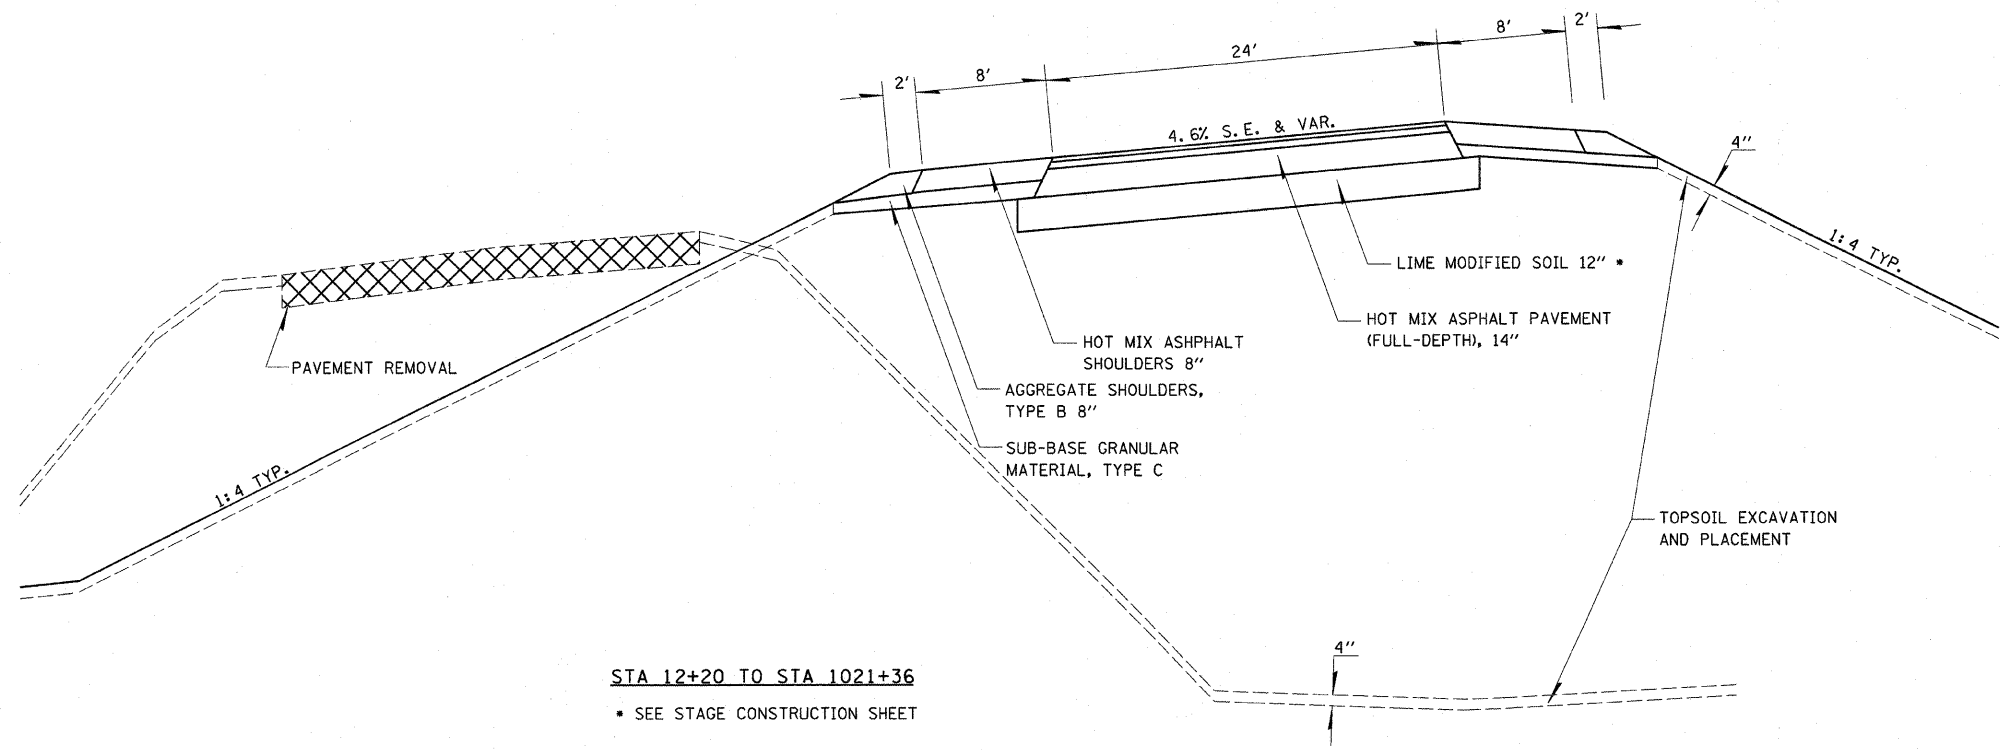


F.A.P. RTE.	SECTION	COUNTY	TOTAL SHEETS	SHEET NO.
821	12Z,R	WABASH	31	5
STA.		TO STA.		
FED. ROAD DIST. NO.		ILLINOIS FED. AID PROJECT		

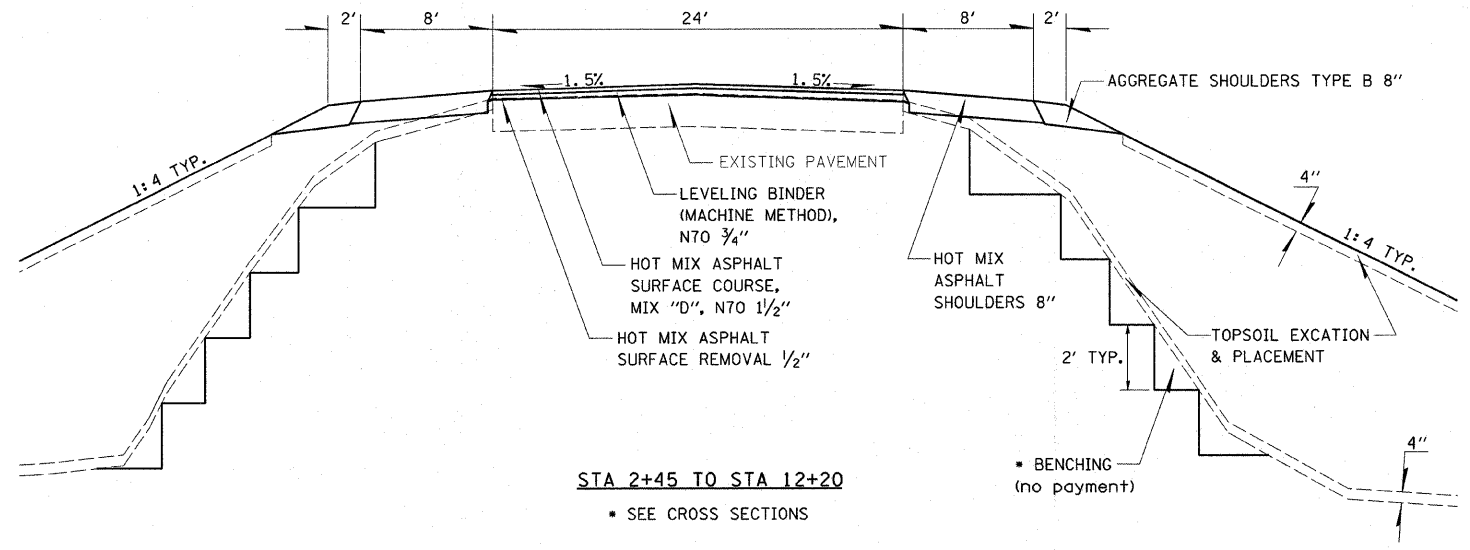

REVISIONS	
NAME	DATE

ILLINOIS DEPARTMENT OF TRANSPORTATION

TYPICAL SECTIONS

SCALE: VERT. _____
 HORIZ. _____

DATE _____

DRAWN BY _____
 CHECKED BY _____

PLOT DATE = 3/21/2008
 FILE NAME = c:\projects\74028\101101\101101.dgn
 PLOT SCALE = 50/2000 = 1/4" = 1' IN.
 USER NAME = tvasquez