
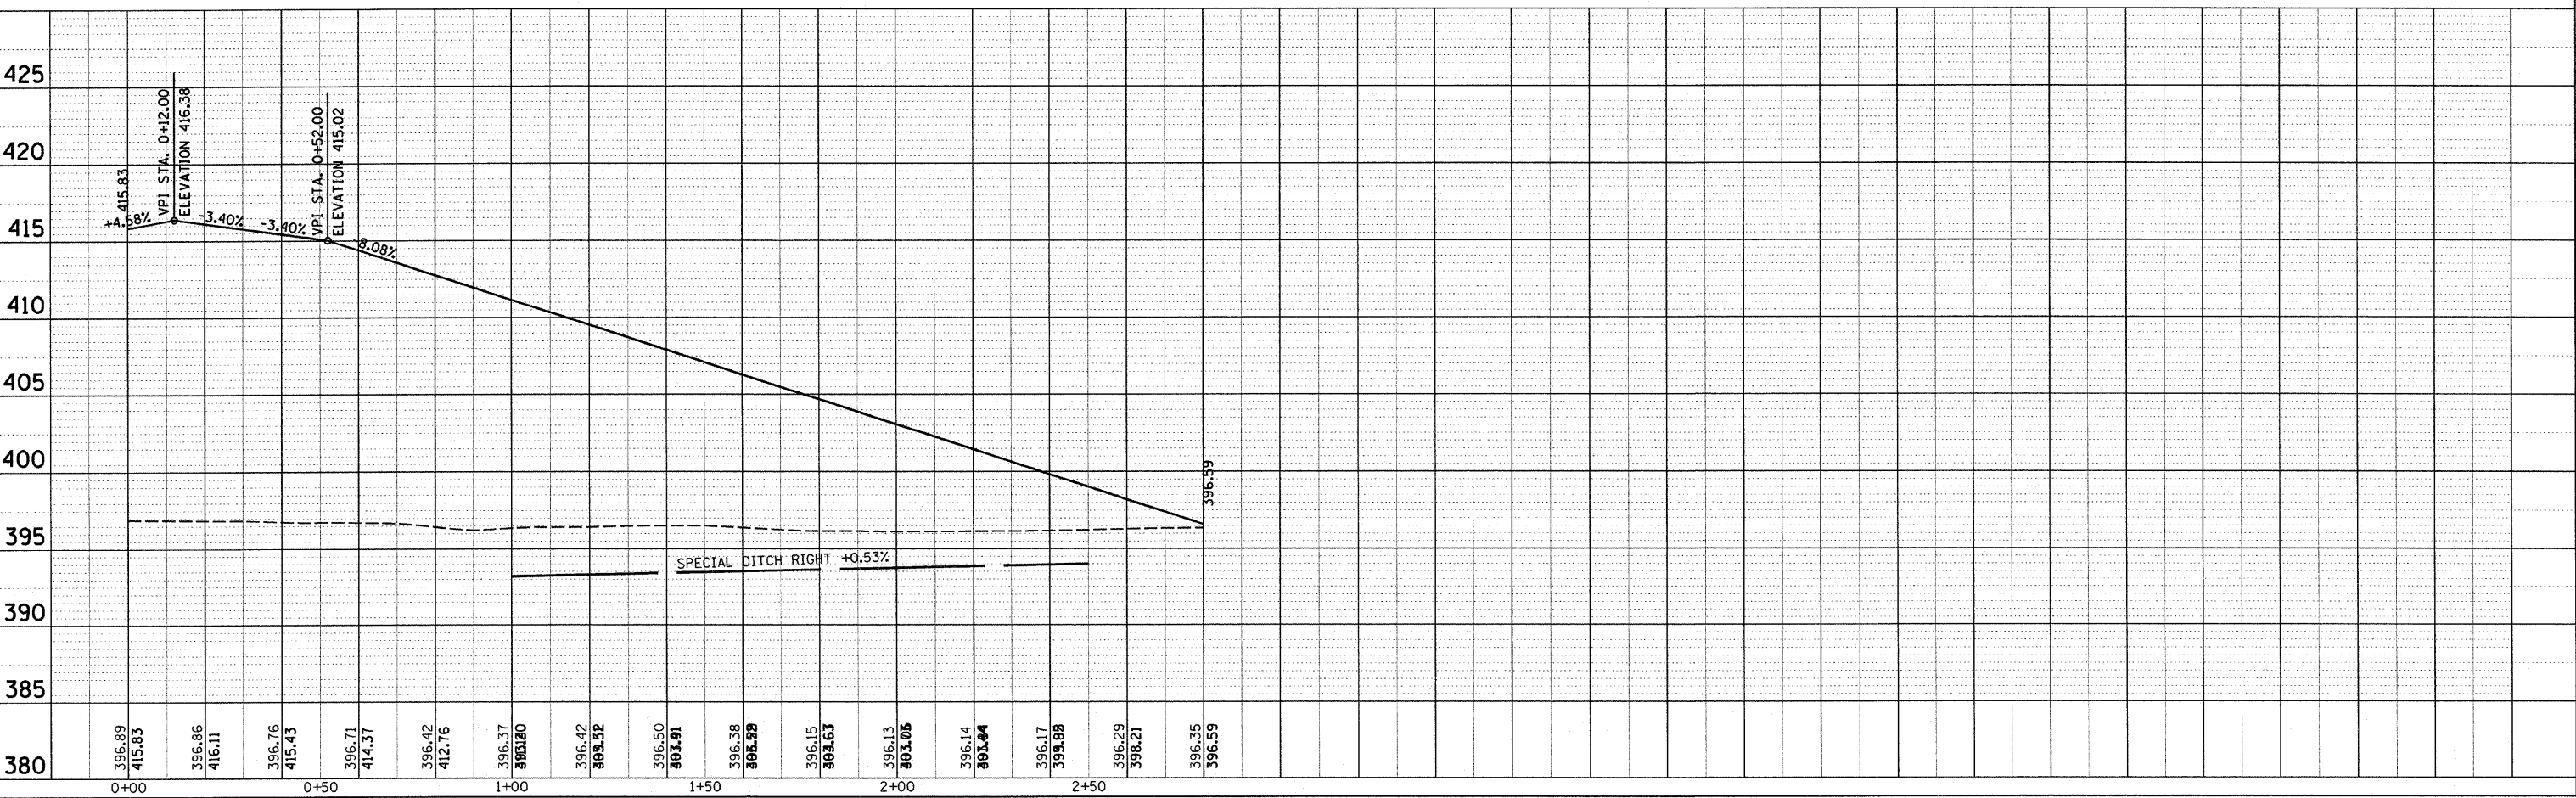


F.A.P. RTE.	SECTION	COUNTY	TOTAL SHEETS	SHEET NO.
821	12Z,R	WABASH	31	10
STA. 3+00		TO STA.1019+00		
FED. ROAD DIST. NO.		ILLINOIS FED. AID PROJECT		

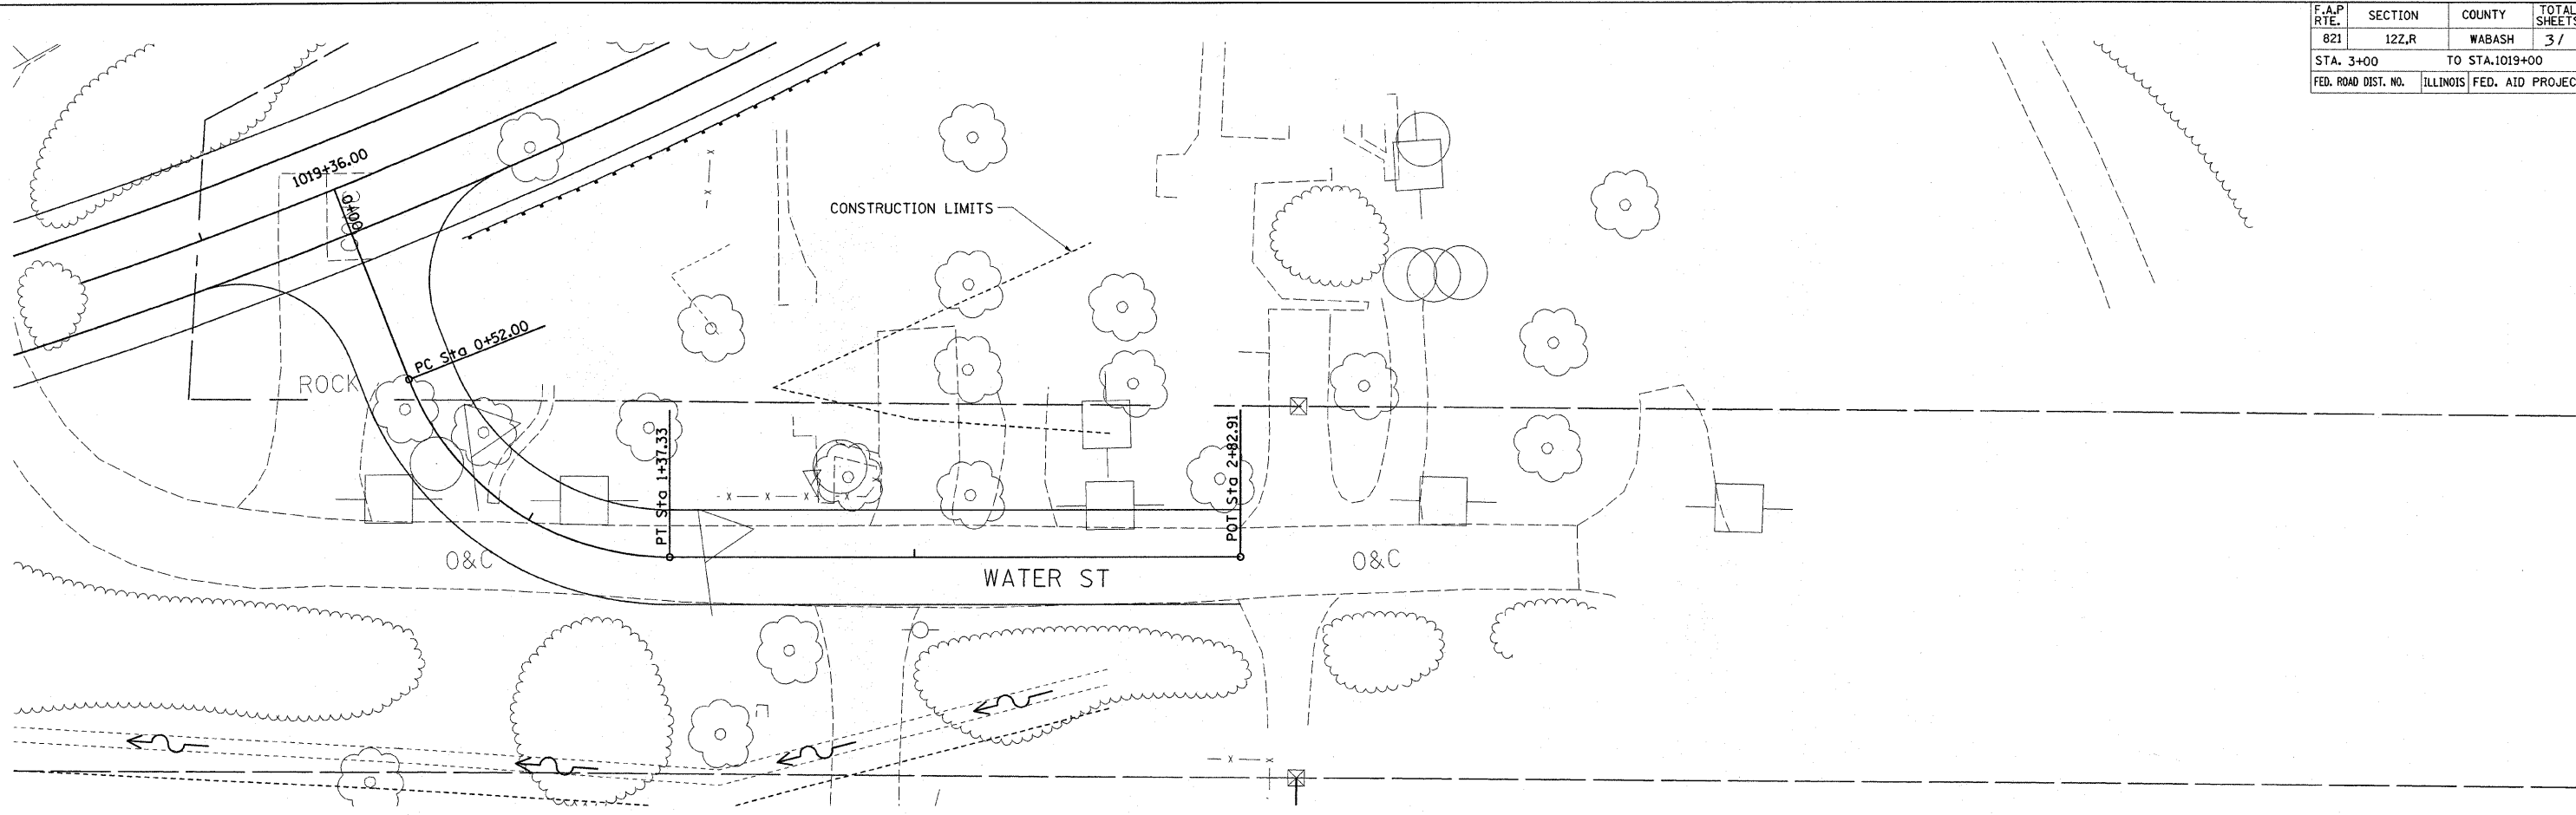

PLAN

DATE	
BY	
CHECKED	
DESIGNED	
NOTED	
NO.	

PROFILE

DATE	
BY	
CHECKED	
DESIGNED	
NOTED	
NO.	

PLOT DATE = 3/25/2008
 FILE NAME = c:\p\proj\mva\74028a\1019\10.dgn
 PLOT SCALE = 20/8000 = 1/400
 USER NAME = tomengsk