


| F.A.P. RTE. | SECTION | COUNTY | TOTAL SHEETS | SHEET NO. |
|---------------------|---------|---------------------------|--------------|-----------|
| B21 | 12Z,R | WABASH | 31 | 13 |
| STA. | | TO STA. | | |
| FED. ROAD DIST. NO. | | ILLINOIS FED. AID PROJECT | | |

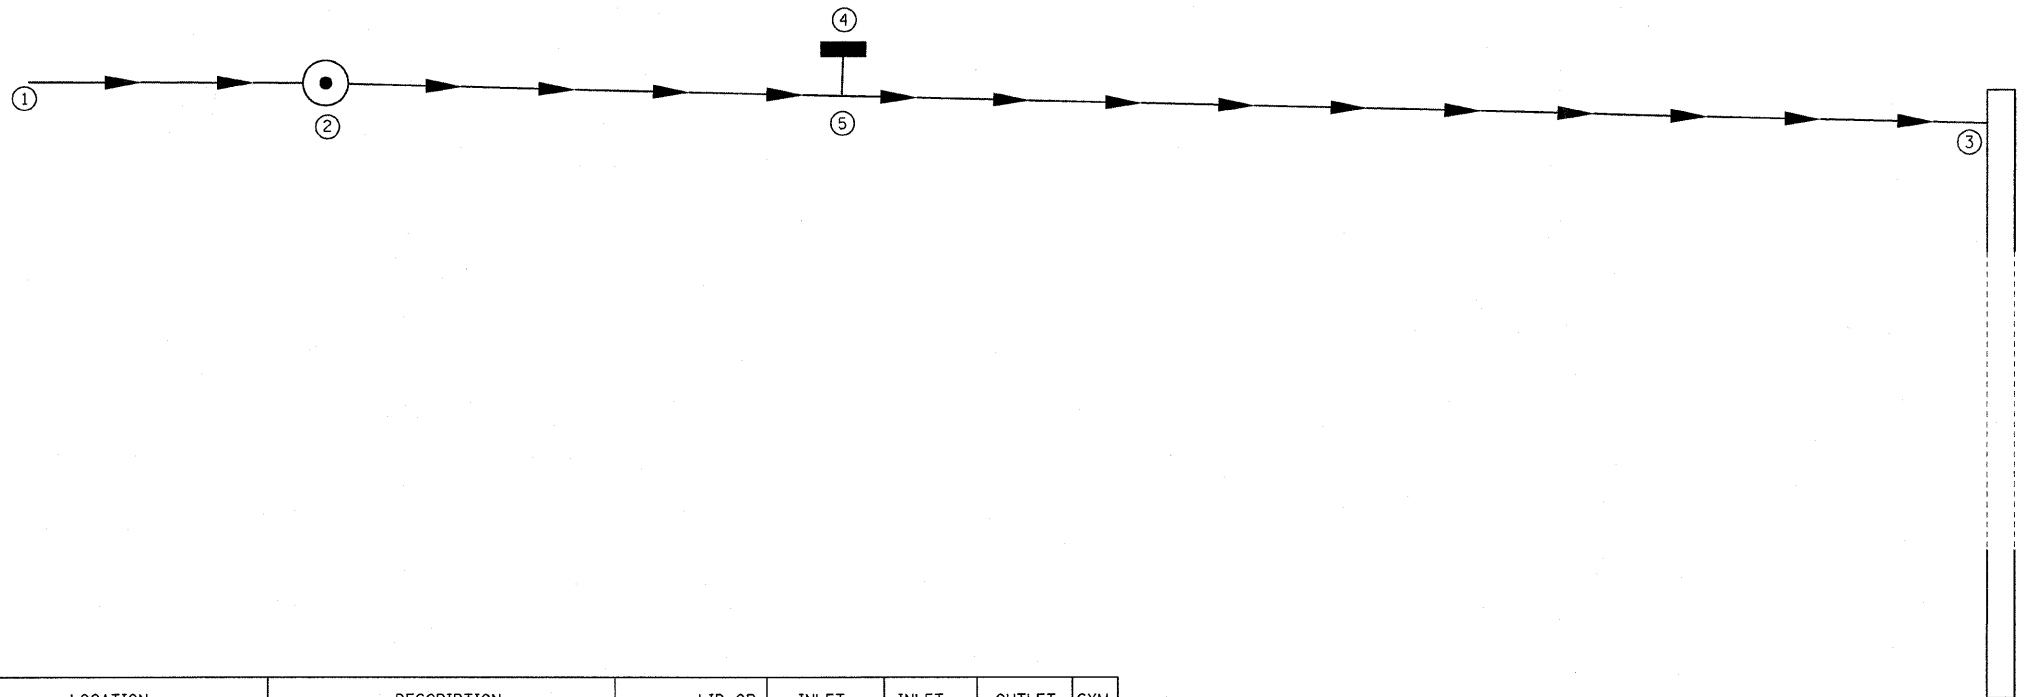

| PT | LOCATION | DESCRIPTION | LID OR EOP | INLET INVERT | INLET INVERT | OUTLET INVERT | SYM |
|----|--------------------|---------------------|------------|--------------|--------------|---------------|-----|
| 1 | 69.2' LT STA 8+34 | FIELD CONNECTION | | 392.96 | | 392.96 | |
| 2 | 69' LT STA 9+00 | MAN TA 4 DIA TIF CL | 398.60 | 392.59 | | 392.24 | |
| 3 | 60' LT STA 1012+60 | FIELD CONNECTION | | | | 388.20 | |
| 4 | 75' LT STA 10+14 | INLET TA T8 GRATE | 395.10 | | | 391.2 | |
| 5 | 66' LT STA 10+14 | RCP TEE 18 P 15 R | | | | 390.98 | |

| REMOVAL OF PRECAST FLARED END SECTION | |
|---------------------------------------|--------|
| 69' LT STA 8+34 | 1 EACH |

| PT. TO PT. | TYPE 2 | TYPE 2 |
|------------|--------|--------|
| | 15" | 18" |
| | LIN FT | LIN FT |
| 1-2 | | 63 |
| 2-3 | | 362 |
| 4-5 | 9 | |
| TOTALS | 9 | 425 |

| REVISIONS | |
|-----------|------|
| NAME | DATE |
| | |
| | |
| | |
| | |
| | |
| | |
| | |
| | |
| | |
| | |

ILLINOIS DEPARTMENT OF TRANSPORTATION

STORM SEWER

SCALE: VERT. HORIZ.
DATE

DRAWN BY
CHECKED BY

PLOT DATE = 3/21/2008
 FILE NAME = c:\projects\74028\110\110\110\110.dgn
 PLOT SCALE = 20:0000 / IN.
 USER NAME = vanaughan