


DATE	
BY	
REVISIONS	
SURVEY	
TEMPLATES	
NOTE BOOK	
AREAS CHECKED	
NO.	

DATE	
BY	
REVISIONS	
SURVEY	
TEMPLATES	
NOTE BOOK	
AREAS CHECKED	
NO.	

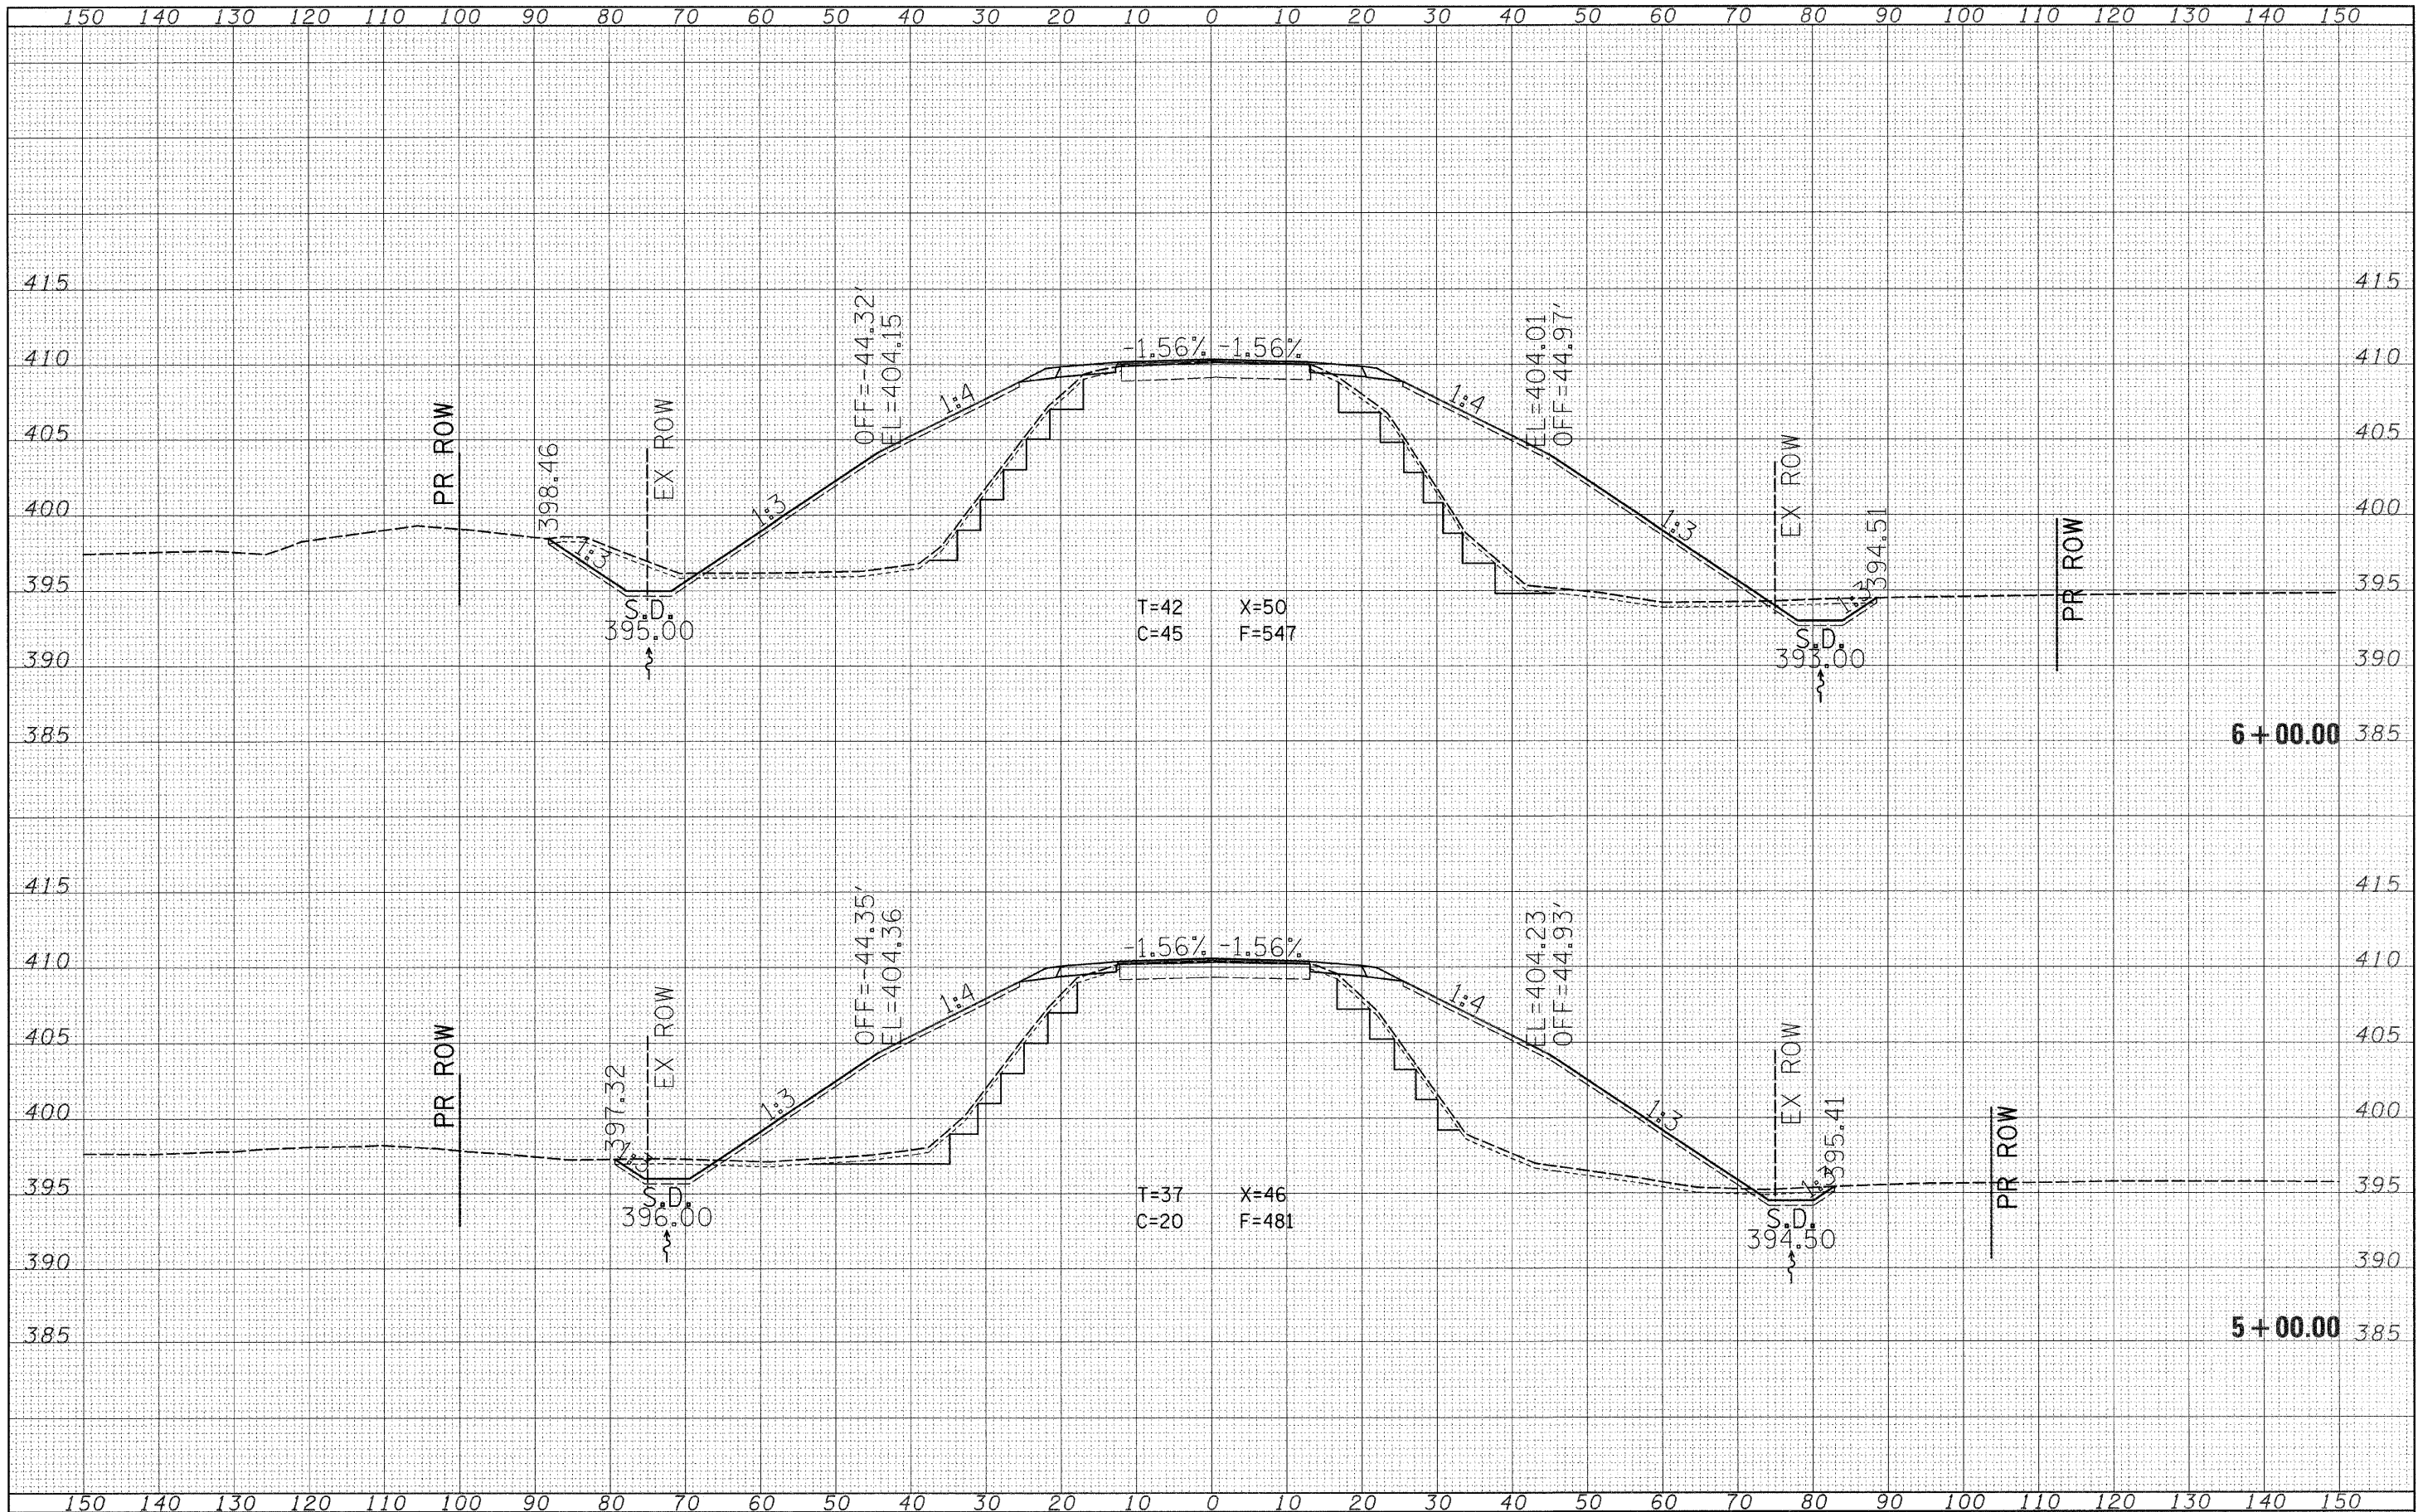

FILE NAME = c:\projects\74028d\001104sl.m32

USER NAME = lewisbl	DESIGNED - ---	REVISED - ---
	DRAWN - ---	REVISED - ---
PLOT SCALE = 1/2" = 100'	CHECKED - ---	REVISED - ---
PLOT DATE = 3/20/2008	DATE - ---	REVISED - ---

**STATE OF ILLINOIS  
DEPARTMENT OF TRANSPORTATION**

SCALE: \_\_\_\_\_ SHEET NO. \_\_\_ OF \_\_\_ SHEETS STA. 5+00.00 TO STA. 6+00.00

F.A.P. RTE. 82L	SECTION 12Z.R	COUNTY Wabash	TOTAL SHEETS 31	SHEET NO. 19
CONTRACT NO. 74028			ILLINOIS FED. AID PROJECT	