


DATE	
BY	
DESIGNED	
DRAWN	
CHECKED	
DATE	
REVISIONS	
NO.	
AREAS CHECKED	
NOTE BOOK	
NO.	
TEMPLE	
PLOTTED	
FINISHED	
SURVEY	
BOOK	
NO.	

DATE	
BY	
DESIGNED	
DRAWN	
CHECKED	
DATE	
REVISIONS	
NO.	
AREAS CHECKED	
NOTE BOOK	
NO.	
TEMPLE	
PLOTTED	
FINISHED	
SURVEY	
BOOK	
NO.	

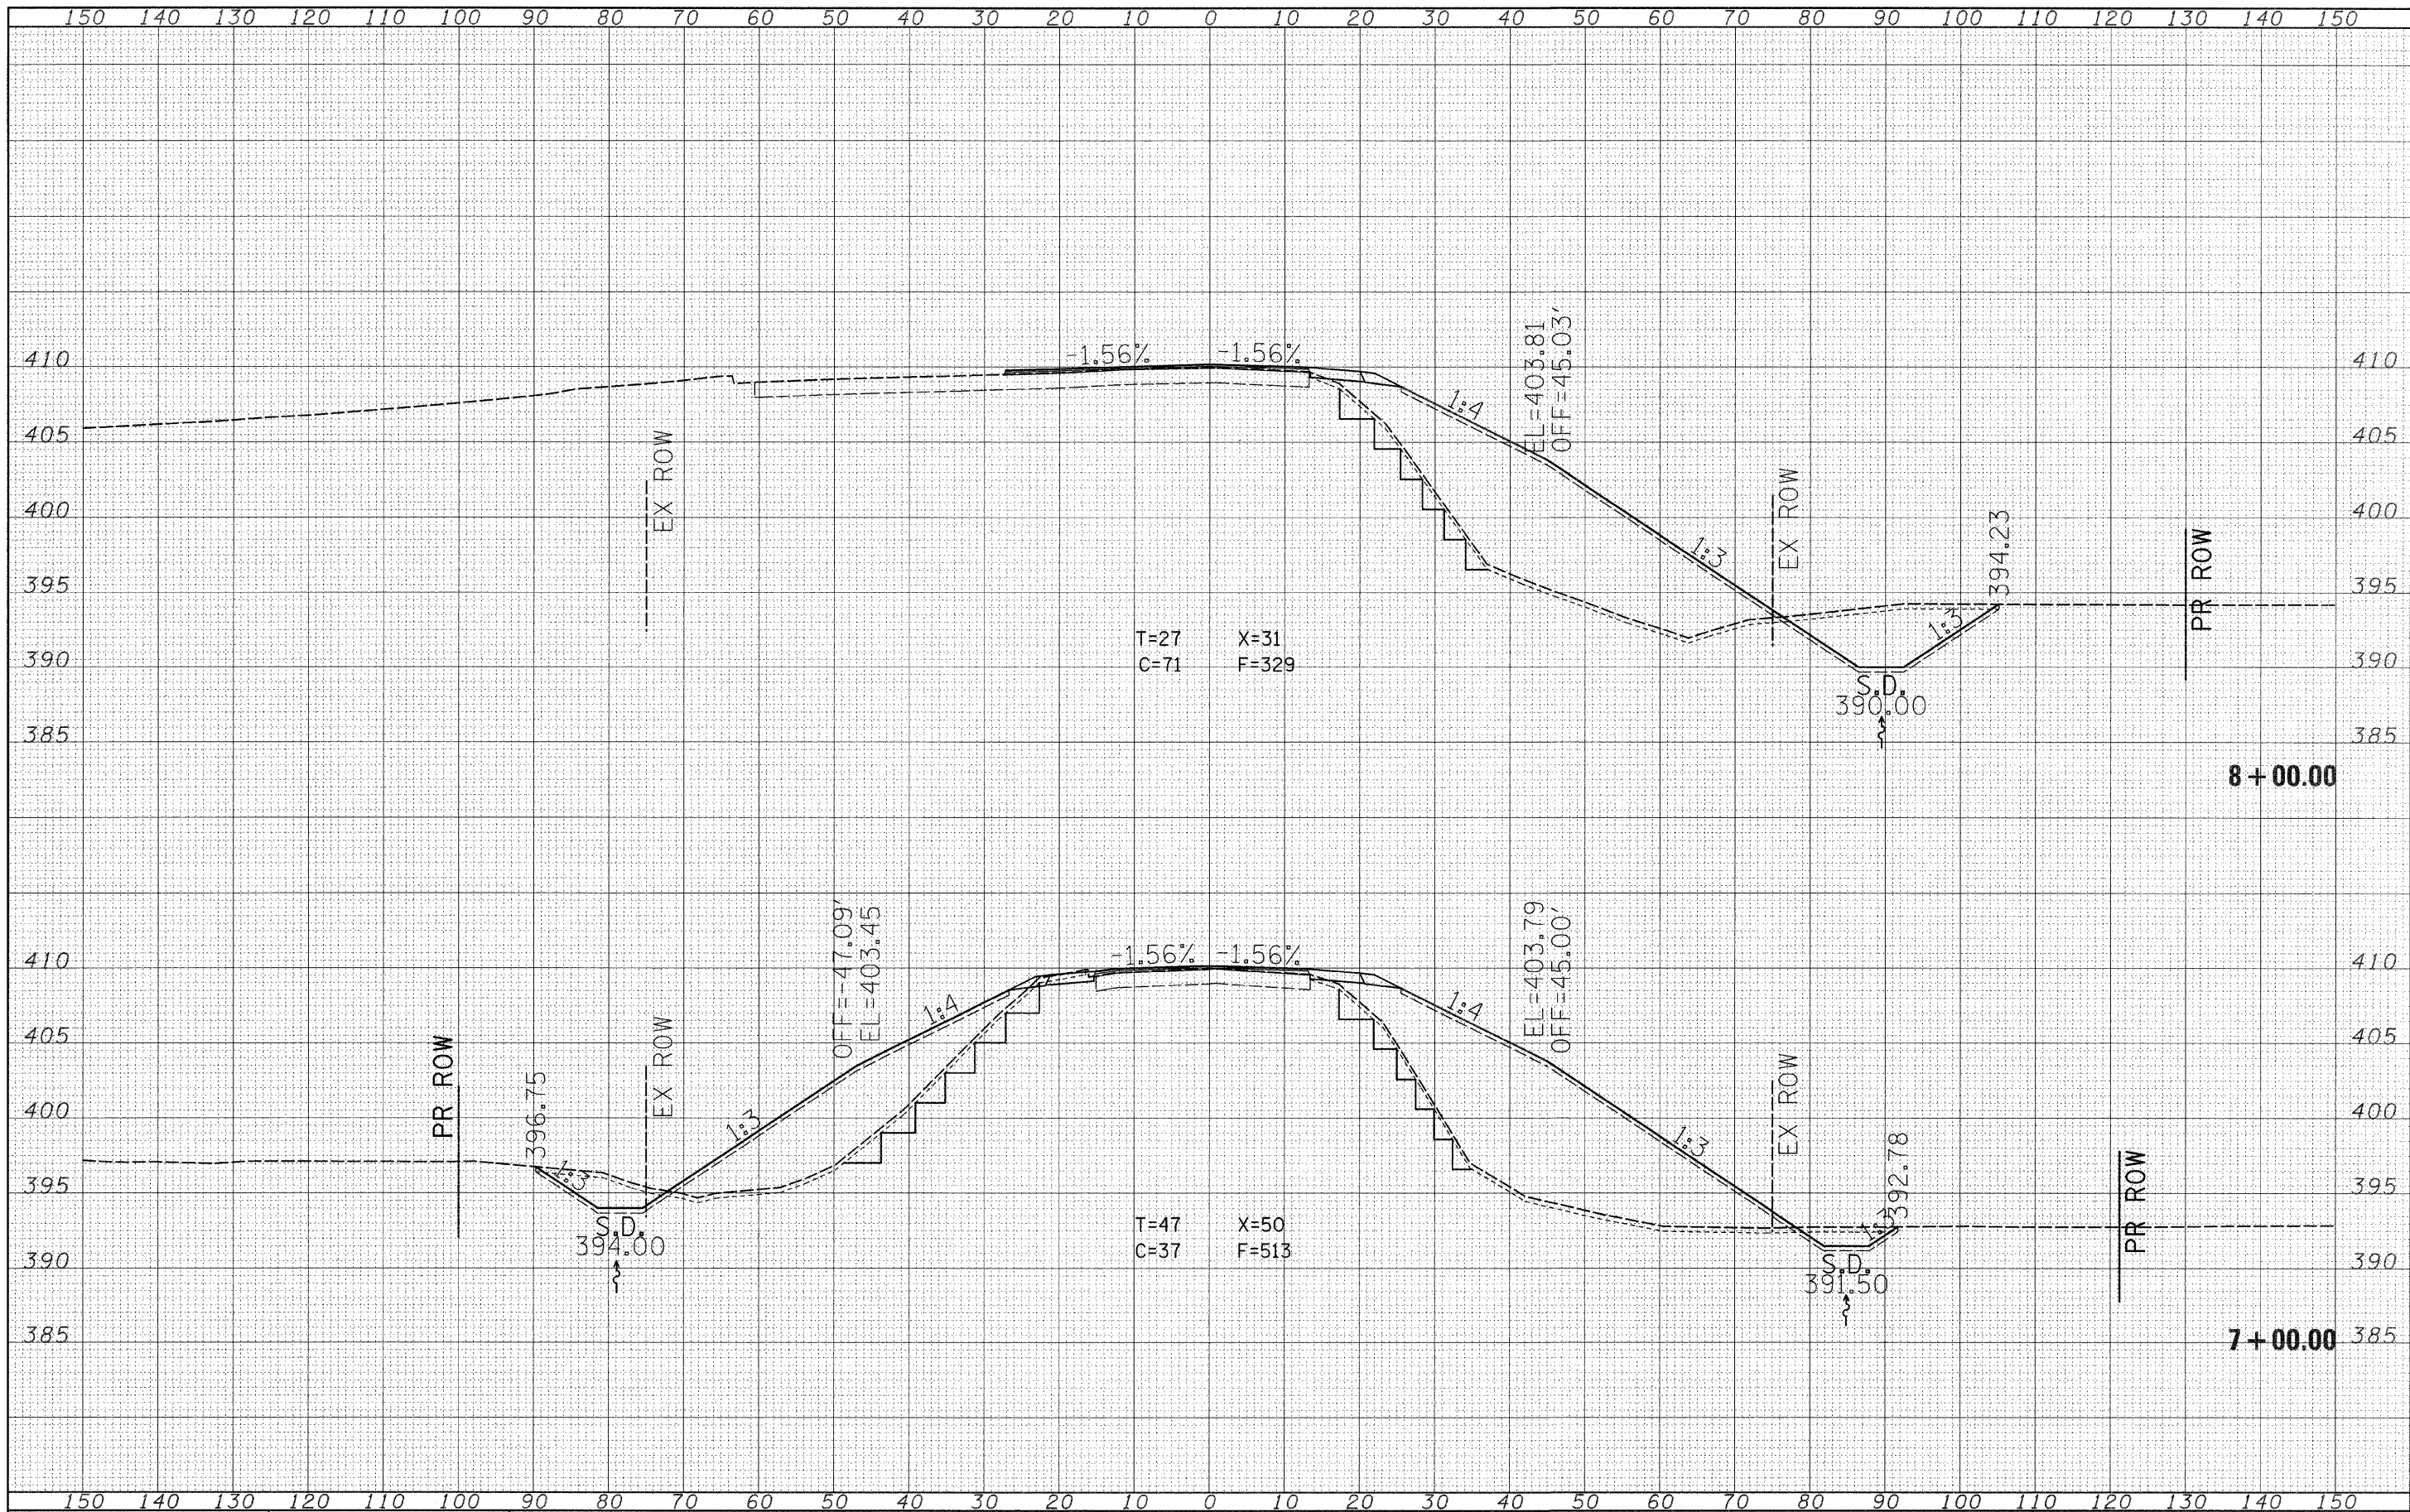

FILE NAME = c:\projects\74028d\011041.m32  
 USER NAME = lewisbl  
 PLOT SCALE = 10,000' / IN.  
 PLOT DATE = 3/20/2008

DESIGNED	-	---	REVISED	-	---
DRAWN	-	---	REVISED	-	---
CHECKED	-	---	REVISED	-	---
DATE	-	---	REVISED	-	---

**STATE OF ILLINOIS  
 DEPARTMENT OF TRANSPORTATION**

SCALE: \_\_\_\_\_ SHEET NO. \_\_\_ OF \_\_\_ SHEETS STA. 7+00.00 TO STA. 8+00.00

F.A.2-RT. 82L	SECTION 122.R	COUNTY Wabash	TOTAL SHEETS 31	SHEET NO. 29
CONTRACT NO. 74028			FED. ROAD DIST. NO. _____ ILLINOIS FED. AID PROJECT	