


DATE	
BY	
REVISIONS	
PLOTTED	
TEMPLATE	
AREAS	
CHECKED	
FINAL SURVEY	
NOTE BOOK	
NO.	

DATE	
BY	
REVISIONS	
PLOTTED	
TEMPLATE	
AREAS	
CHECKED	
ORIGINAL SURVEY	
NOTE BOOK	
NO.	

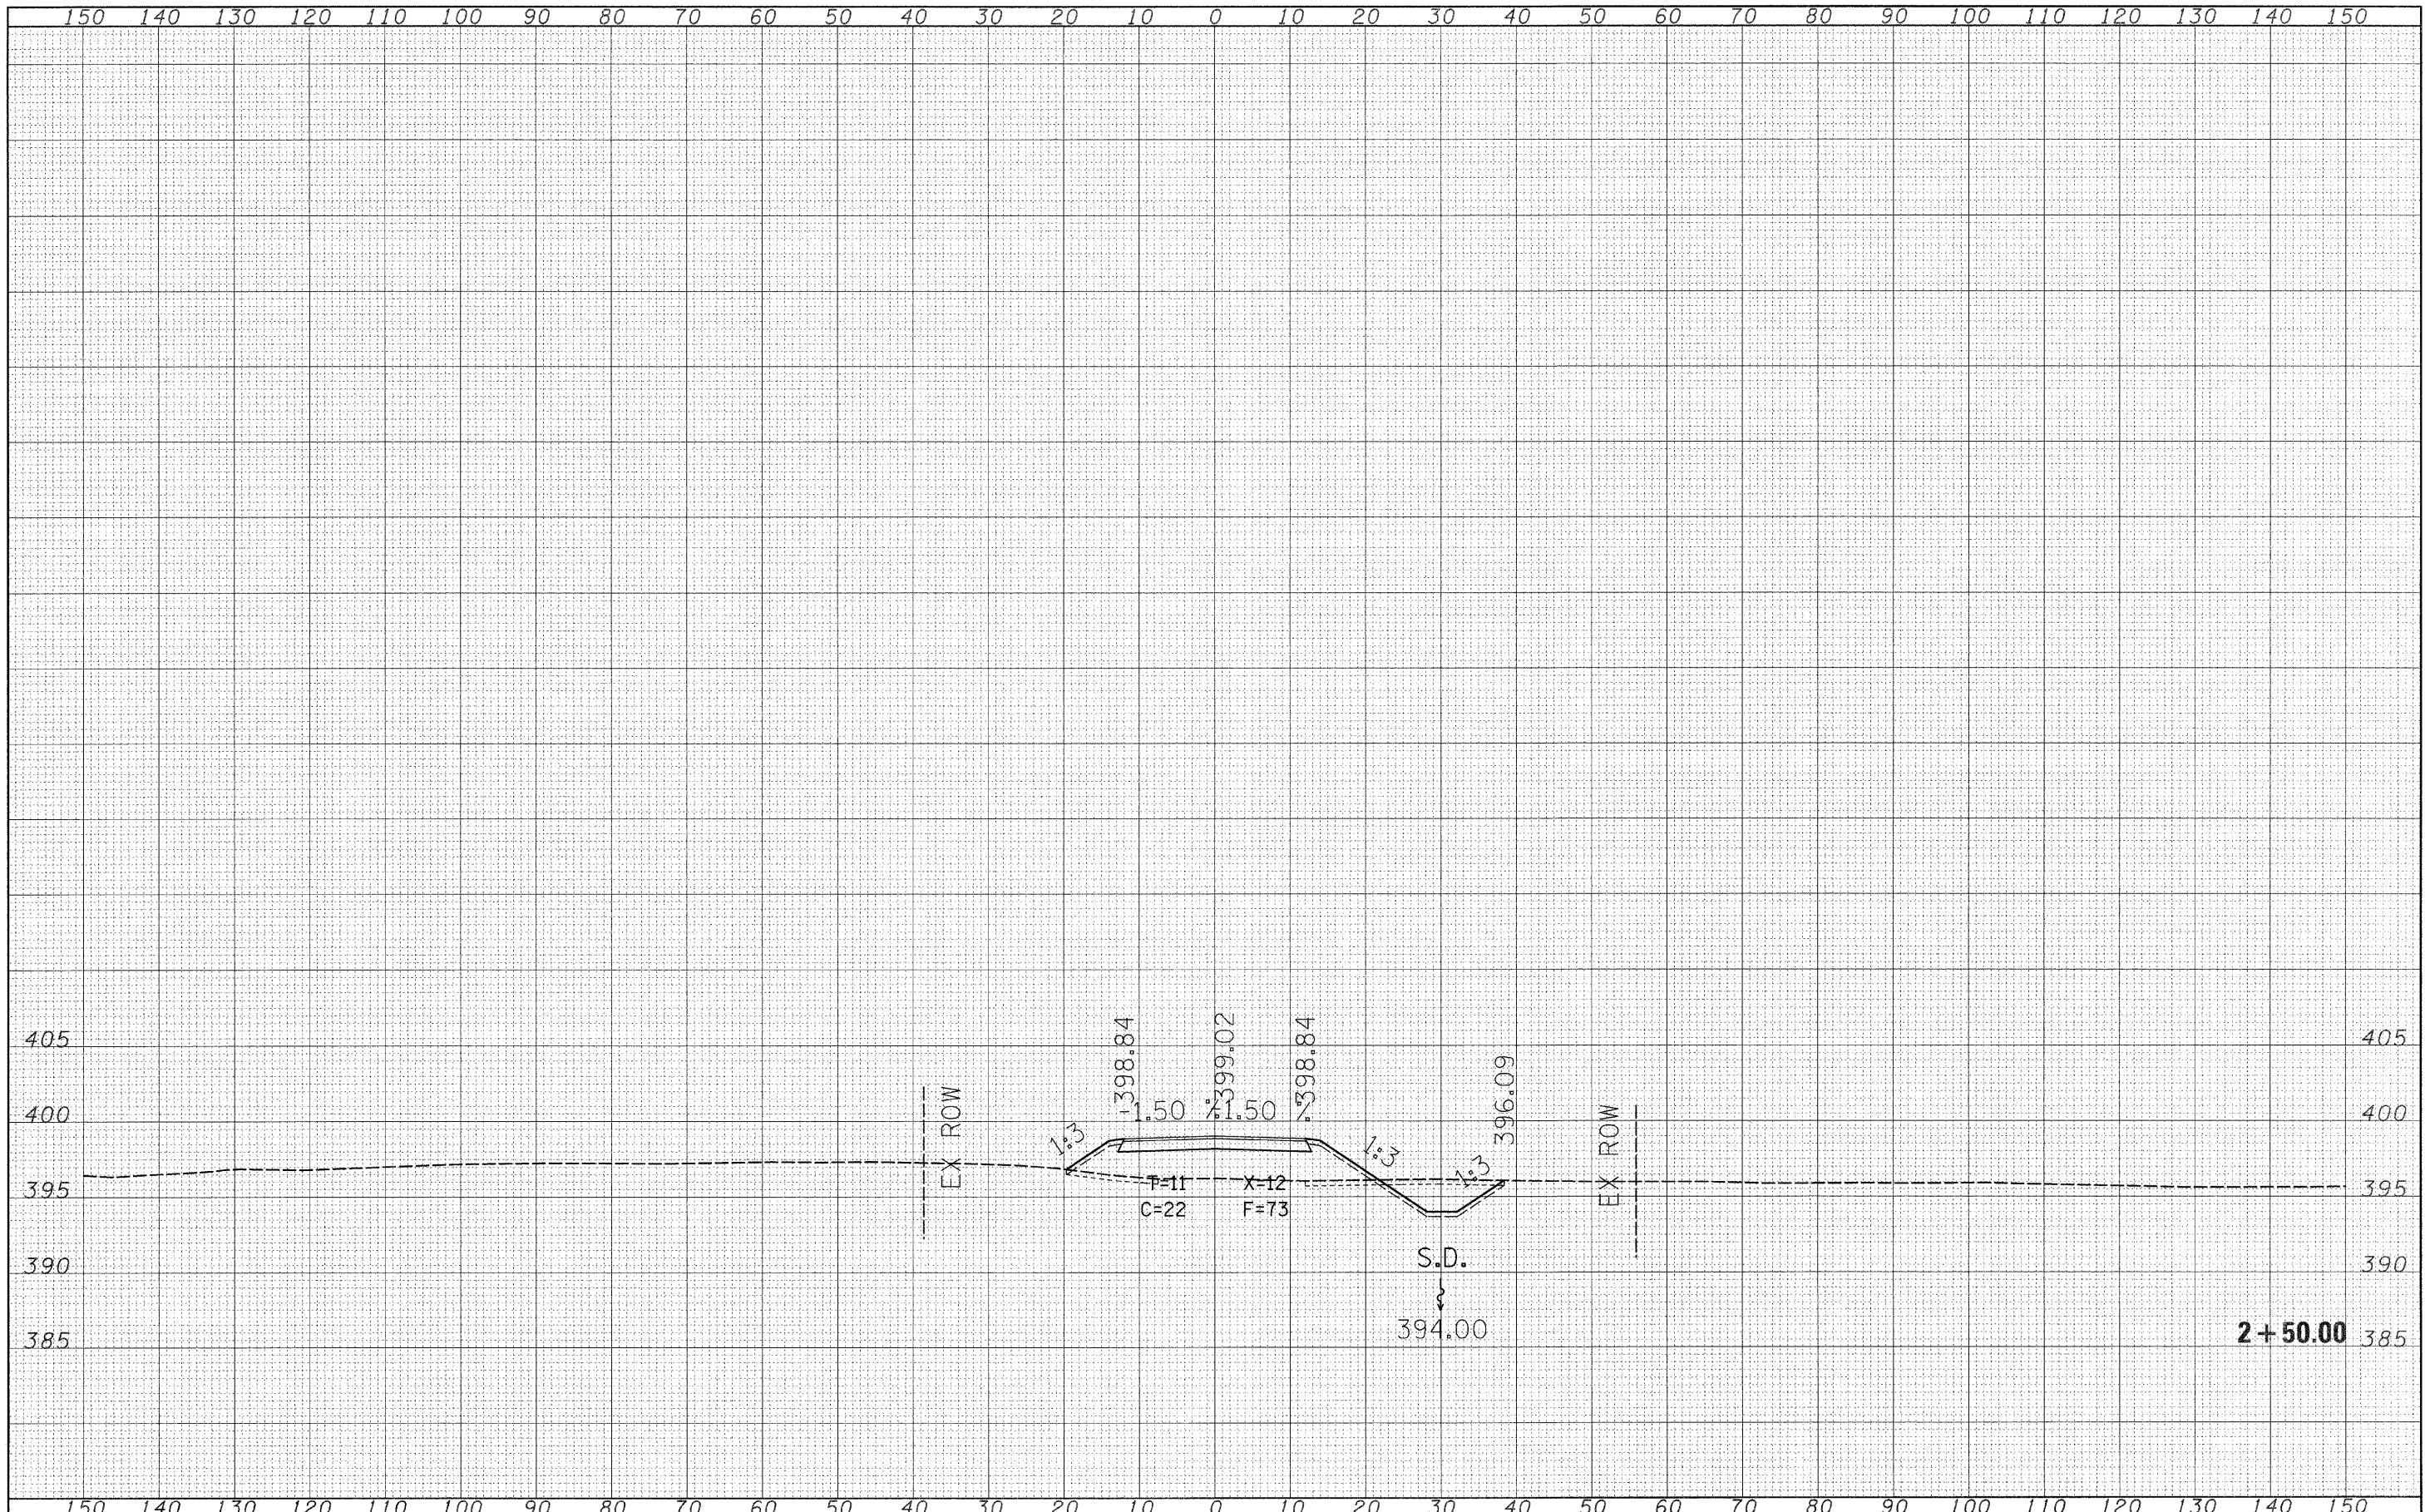

FILE NAME =	USER NAME = lewisbl	DESIGNED -	REVISD -	STATE OF ILLINOIS DEPARTMENT OF TRANSPORTATION	WATER STREET	F.A.P. RTE.	SECTION	COUNTY	TOTAL SHEETS	SHEET NO.
c:\projects\74028d\d01104s2.m32	PLOT SCALE = 10,000' / IN.	DRAWN -	REVISD -			82L	122.R	Wabash	31	31
	PLOT DATE = 3/20/2008	CHECKED -	REVISD -			CONTRACT NO. 74028				
		DATE -	REVISD -			FED. ROAD DIST. NO. ILLINOIS FED. AID PROJECT				
						SCALE: _____	SHEET NO. _____ OF _____ SHEETS	STA. 2+50.00 TO STA. 2+50.00		