



F.A.P. RTE.	SECTION	COUNTY	TOTAL SHEETS	SHEET NO.
776	(10)RS-1	WAYNE	21	9
STA.		TO STA.		
FED. ROAD DIST. NO.		ILLINOIS FED. AID PROJECT		

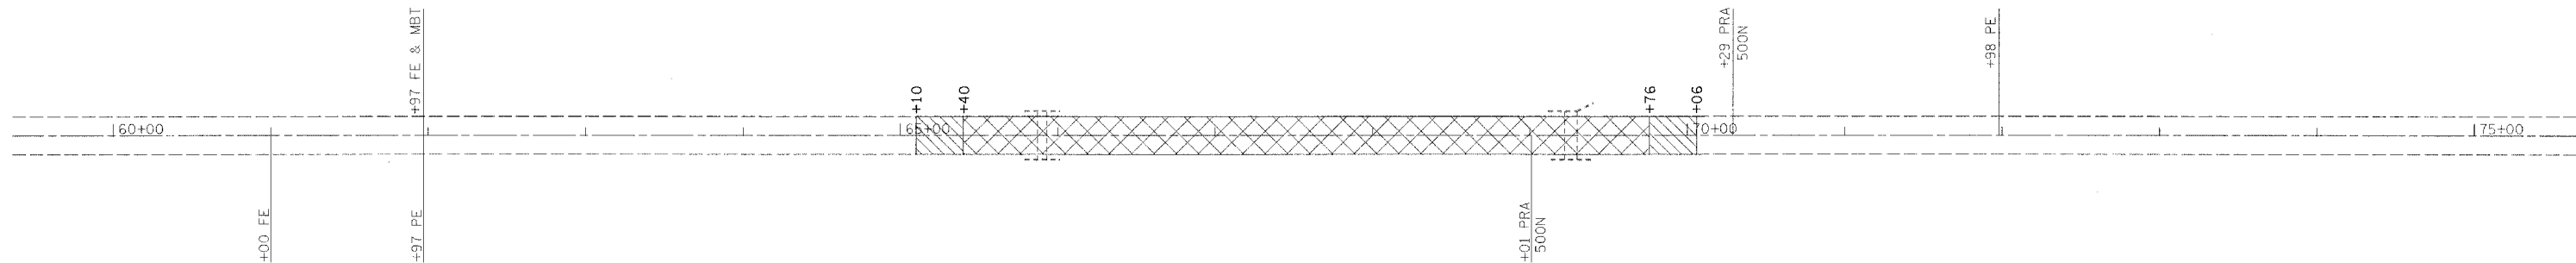

- HOT MIX ASPHALT SURFACE REMOVAL 1 1/2"
- PAVEMENT TRANSITION

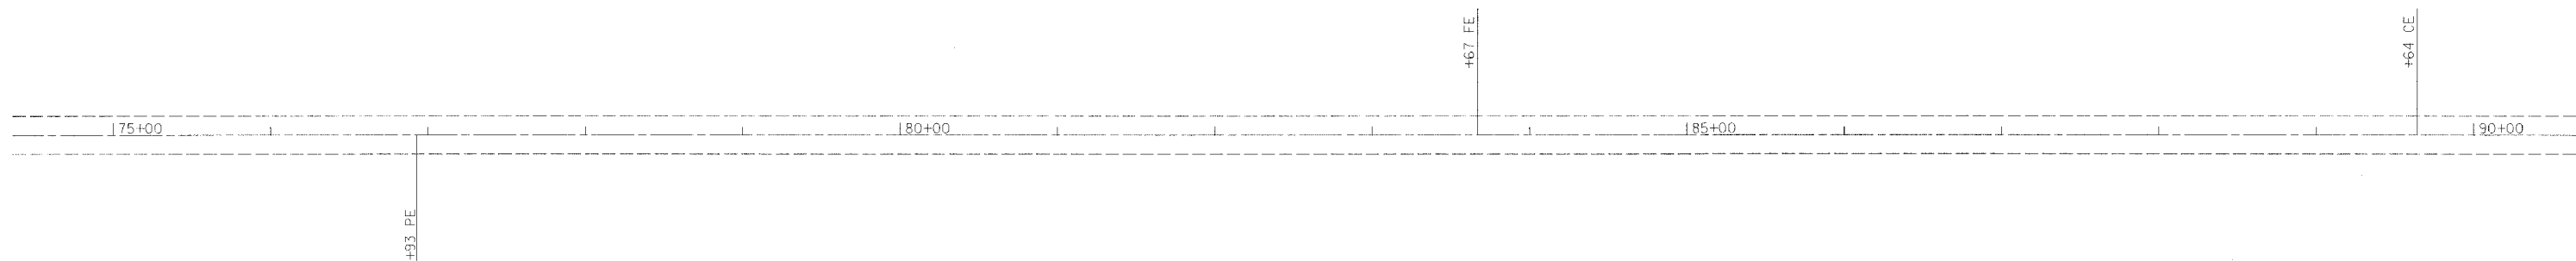

REVISIONS	
NAME	DATE

ILLINOIS DEPARTMENT OF TRANSPORTATION

**STA 60+00
TO
STA 90+00**

SCALE: VERT.
HORIZ.
DATE

DRAWN BY
CHECKED BY

teaslejack
1/17/2008
c:\projects\74081d\400605pa.dgn

PLOT DATE = 1/17/2008
PLOT NAME = 74081d\400605pa.dgn
PLOT SCALE = 5/8"=1'-0" / IN.
USER NAME = teaslejack

