

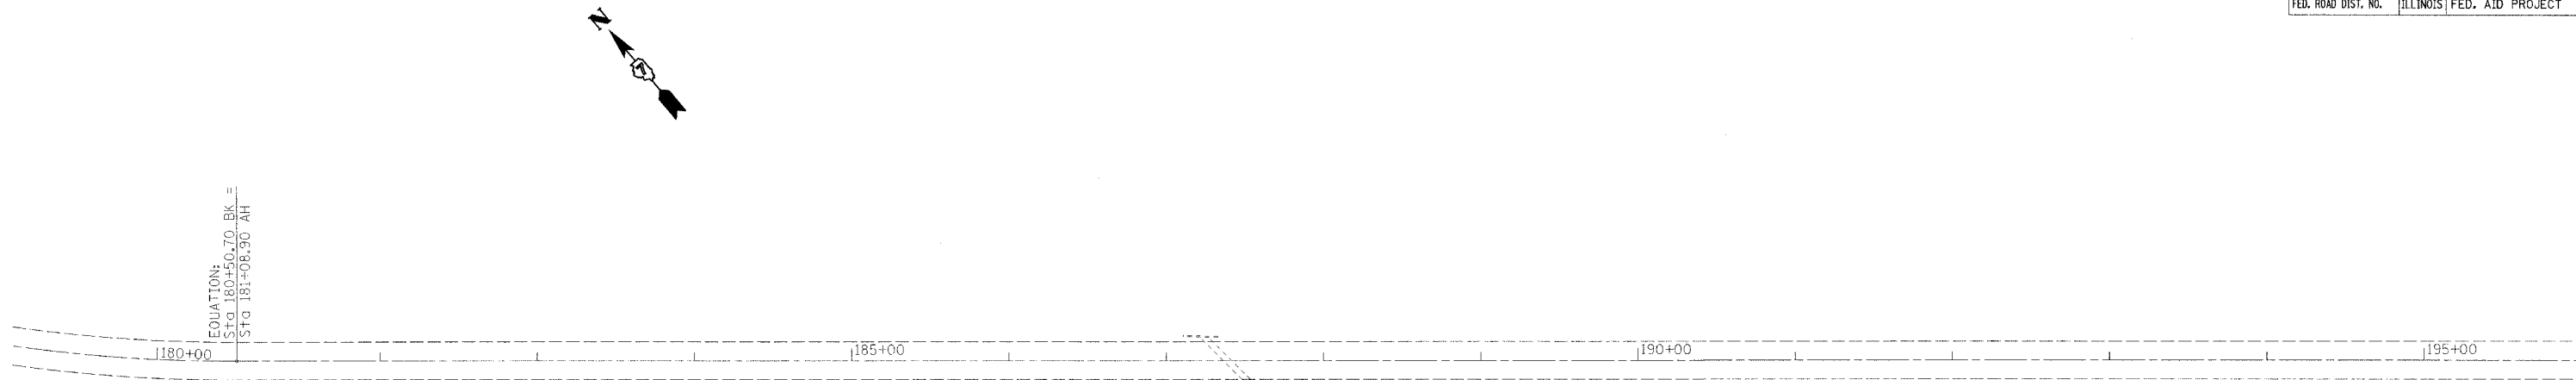


F.A.P. RTE.	SECTION	COUNTY	TOTAL SHEETS	SHEET NO.
776	(10)RS-1	WAYNE	21	15
STA.		TO STA.		
FED. ROAD DIST. NO.		ILLINOIS FED. AID PROJECT		

teesleyck
1/17/2008
c:\projects\74081d\00605pe.dgn
PS 7

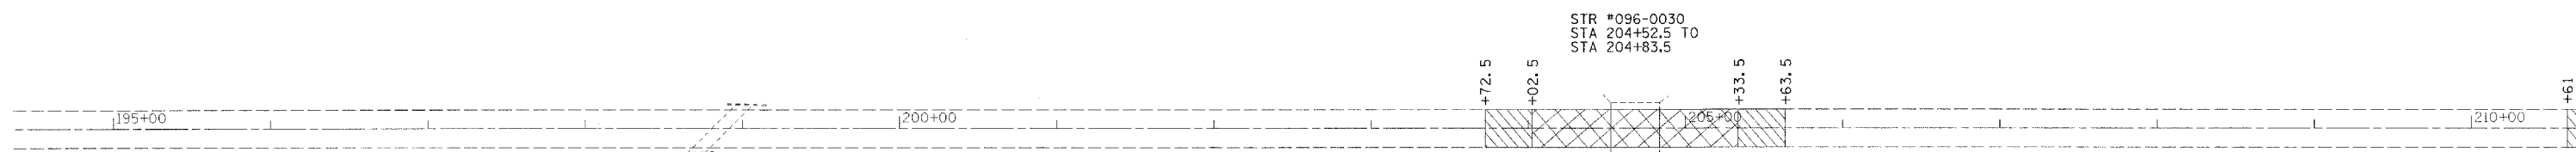

EQUATION:
Sta 180+50.70 BK =
Sta 181+08.90 AH

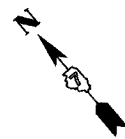

STR *096-0030
STA 204+52.5 TO
STA 204+83.5

- HOT MIX ASPHALT SURFACE REMOVAL 1 1/2"
- PAVEMENT TRANSITION

REVISIONS	
NAME	DATE

ILLINOIS DEPARTMENT OF TRANSPORTATION

**STA 180 + 00
TO
STA 210 + 00**

SCALE: VERT.
HORIZ.
DATE

DRAWN BY
CHECKED BY

PLT DATE = 1/17/2008
PLT SCALE = 50.0000 / IN.
USER NAME = teesleyck