
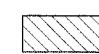
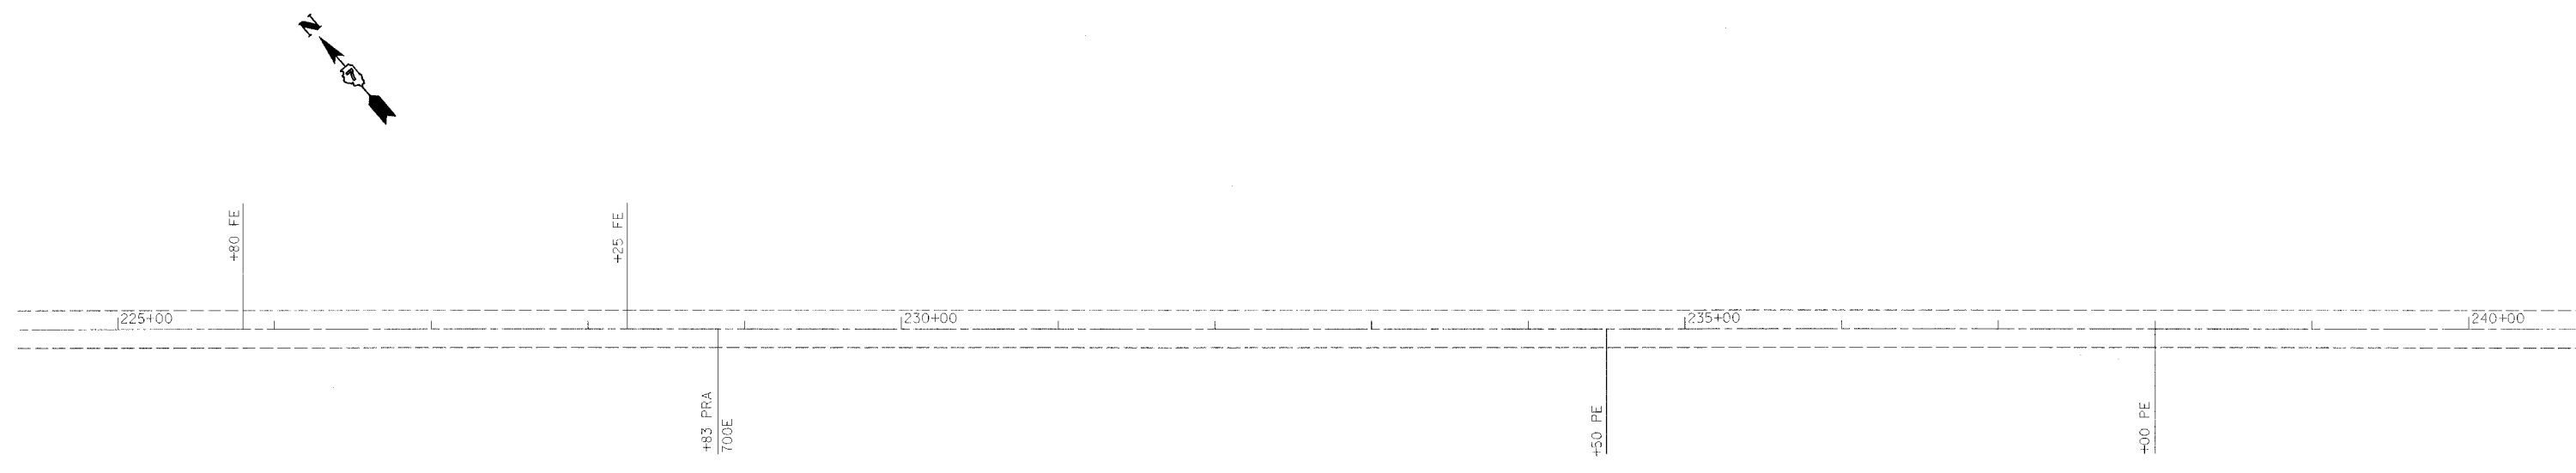


F.A.P. RTE.	SECTION	COUNTY	TOTAL SHEETS	SHEET NO.
776	(10)RS-1	WAYNE	21	14
STA.		TO STA.		
FED. ROAD DIST. NO.	ILLINOIS	FED. AID PROJECT		

teosleyck
1/17/2008
c:\projects\74081\400605pa.dgn
PS 8



 HOT MIX ASPHALT SURFACE REMOVAL 1 1/2"
 PAVEMENT TRANSITION



REVISIONS	
NAME	DATE

ILLINOIS DEPARTMENT OF TRANSPORTATION
**STA 210 + 00
TO
STA 240 + 00**
SCALE: VERT. / HORIZ. / DATE
DRAWN BY / CHECKED BY

PLOT DATE = 1/17/2008
PLOT SCALE = 50.0000' / IN.
USER NAME = teosleyck