



| | |
|----------------|--|
| DATE | |
| BY | |
| PLAN | |
| SURVEYED | |
| PLOTTED | |
| CHECKED | |
| RT. OF WAY | |
| CHECKED | |
| NO. | |
| CADD FILE NAME | |

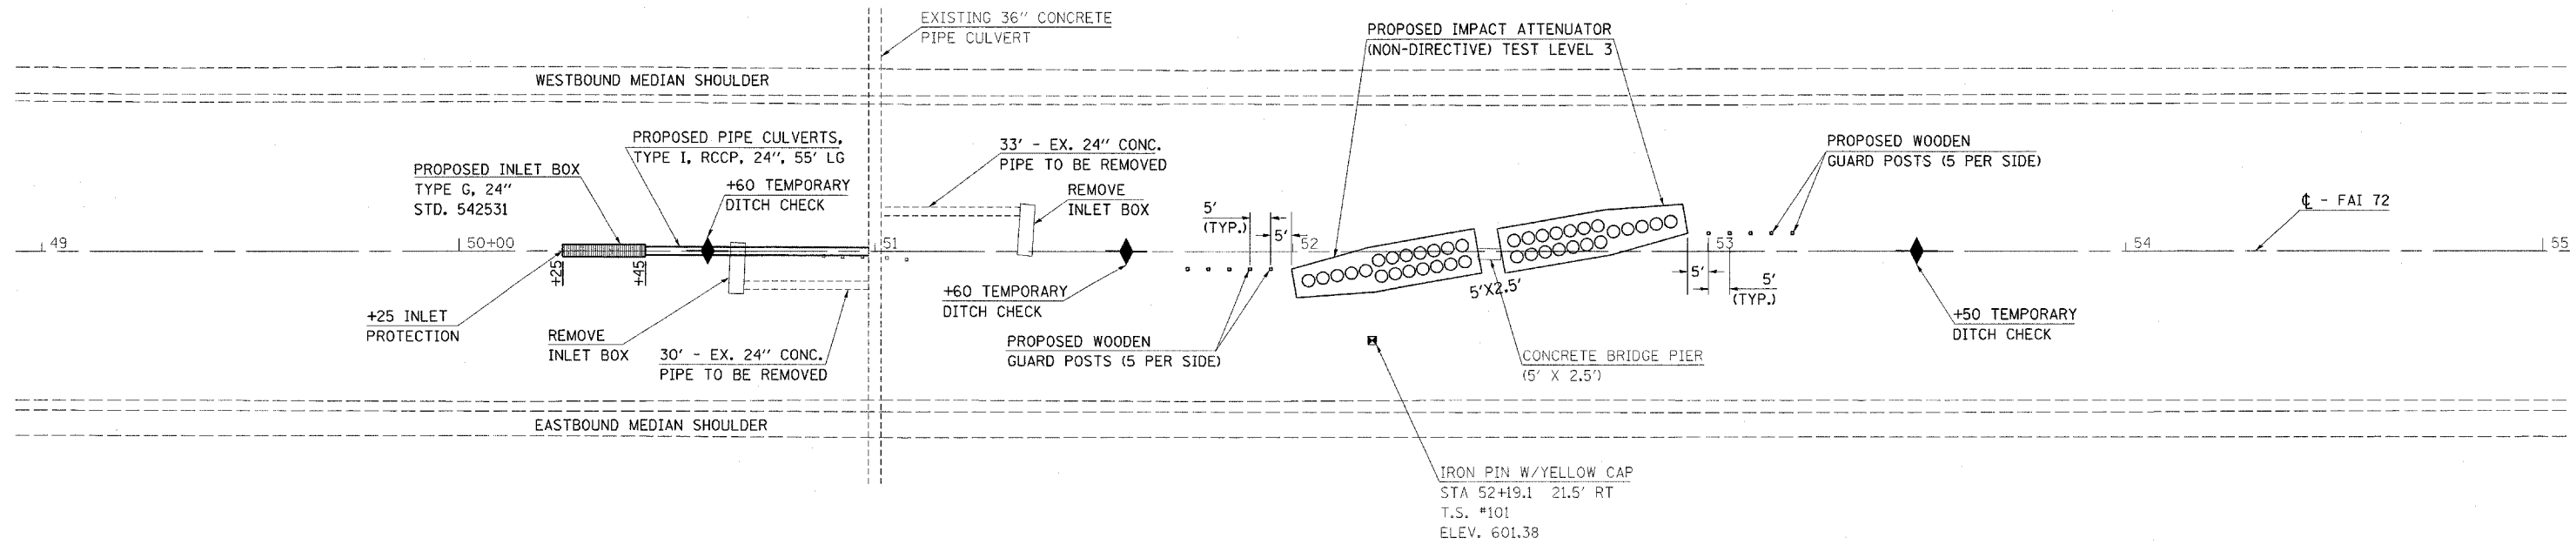

SEE CROSS SECTIONS SHEETS 25-34

| | |
|-----------|--|
| DATE | |
| BY | |
| PROFILE | |
| SURVEYED | |
| PLOTTED | |
| CHECKED | |
| NO. | |
| STRUCTURE | |
| NOTATIONS | |
| CIPRO | |

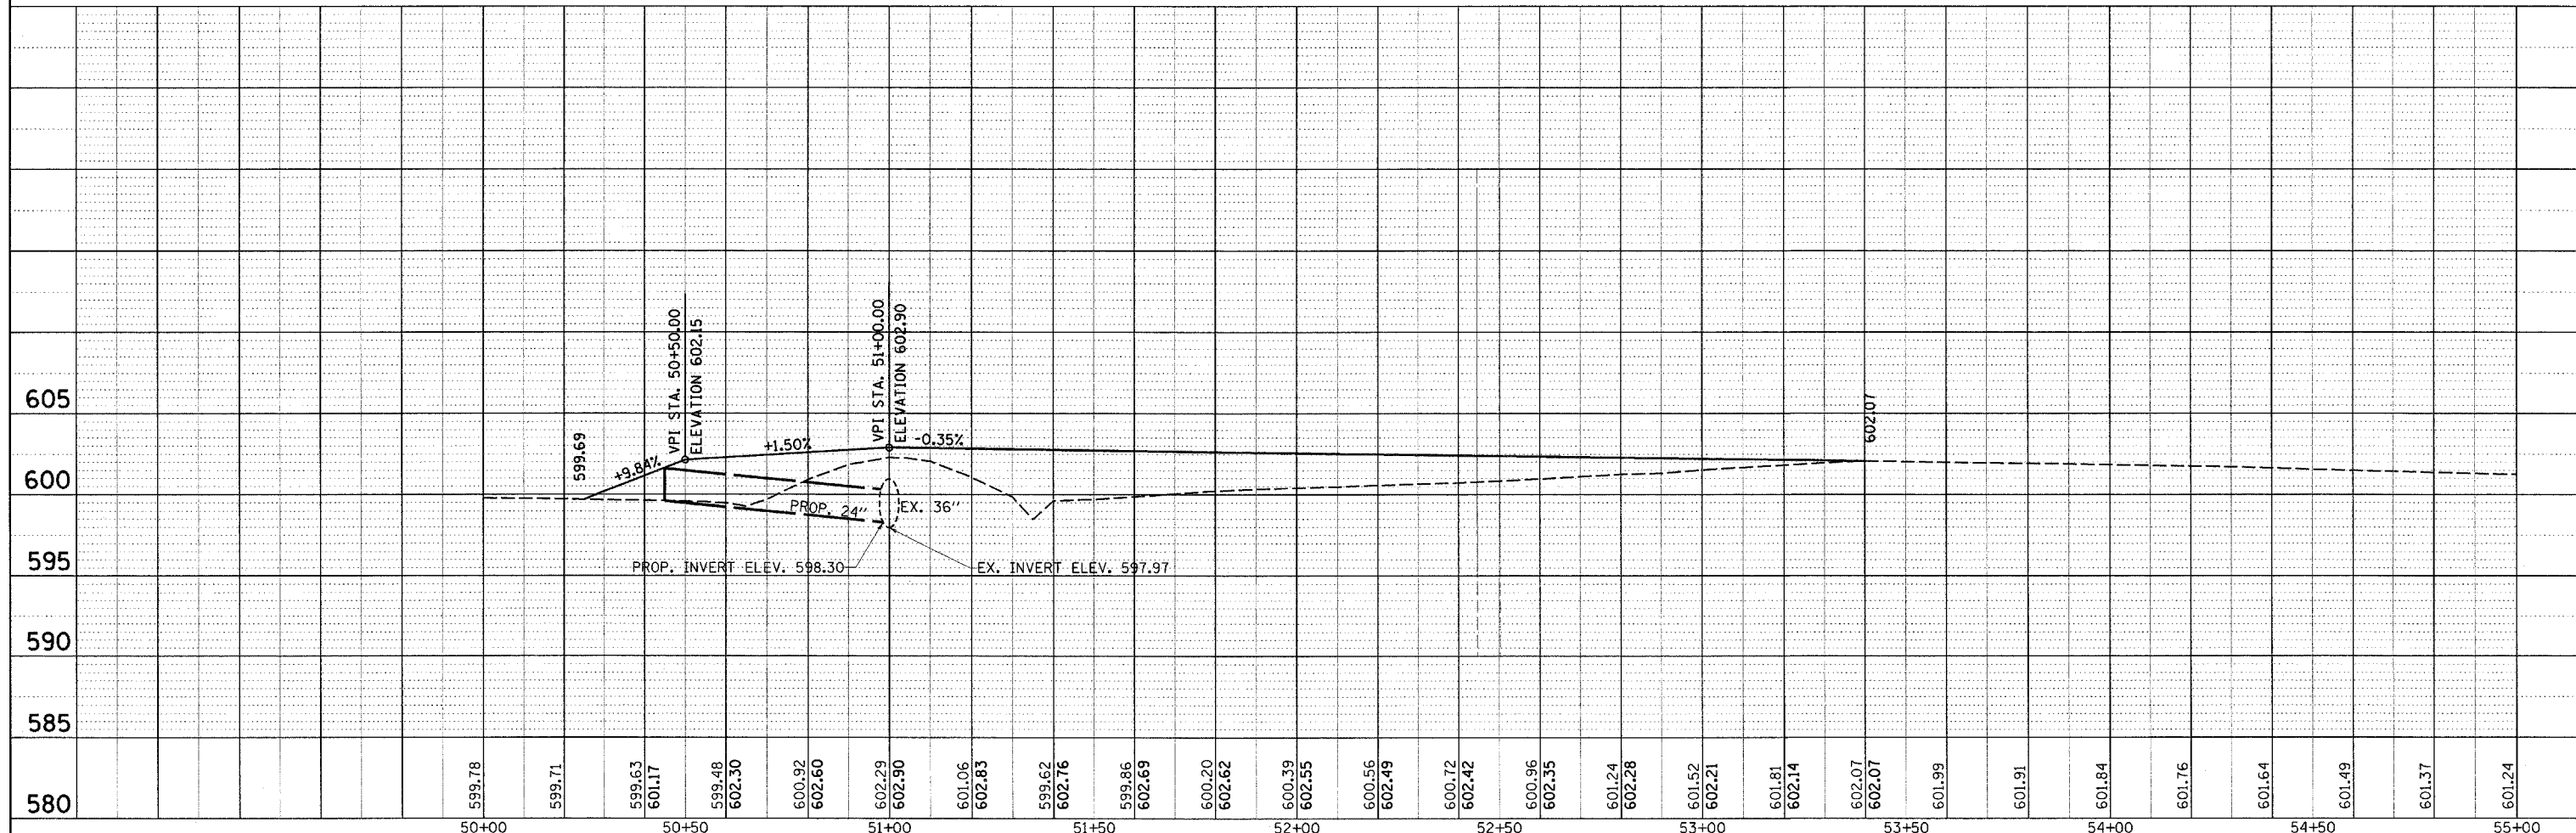

| | | | | | | | | | | | |
|---|-------------------------|------------|-----------|---|---------------------------------|----------------------|-----------------------------|---|-----------------------|-------------------|--|
| FILE NAME = c:\projects\74250d\shp&p_74250.dgn | USER NAME = tesleyak | DESIGNED - | REVISED - | STATE OF ILLINOIS DEPARTMENT OF TRANSPORTATION | LOCATION 1 S.N. 058-0060 | F.A.I. RTE. 72 | SECTION D7 SAFETY 2008-3 | COUNTY MACON | TOTAL SHEETS 70 | SHEET NO. 8 | |
| PLOT SCALE = 20,0000' / IN. | CHECKED - | REVISED - | SCALE: | | | SHEET NO. OF SHEETS | STA. 50+00 TO STA. 55+00 | FED. ROAD DIST. NO. 7 ILLINOIS FED. AID PROJECT | | | |
| PLOT DATE = 3/21/2008 | DATE - | REVISED - | | | | | | CONTRACT NO. 74250 | | | |
| | | | | | | | | | | | |