



DATE	
BY	
PLAN	
NO. _____	
NOTE BOOK	
NO. _____	
FILE NAME	
NO. _____	

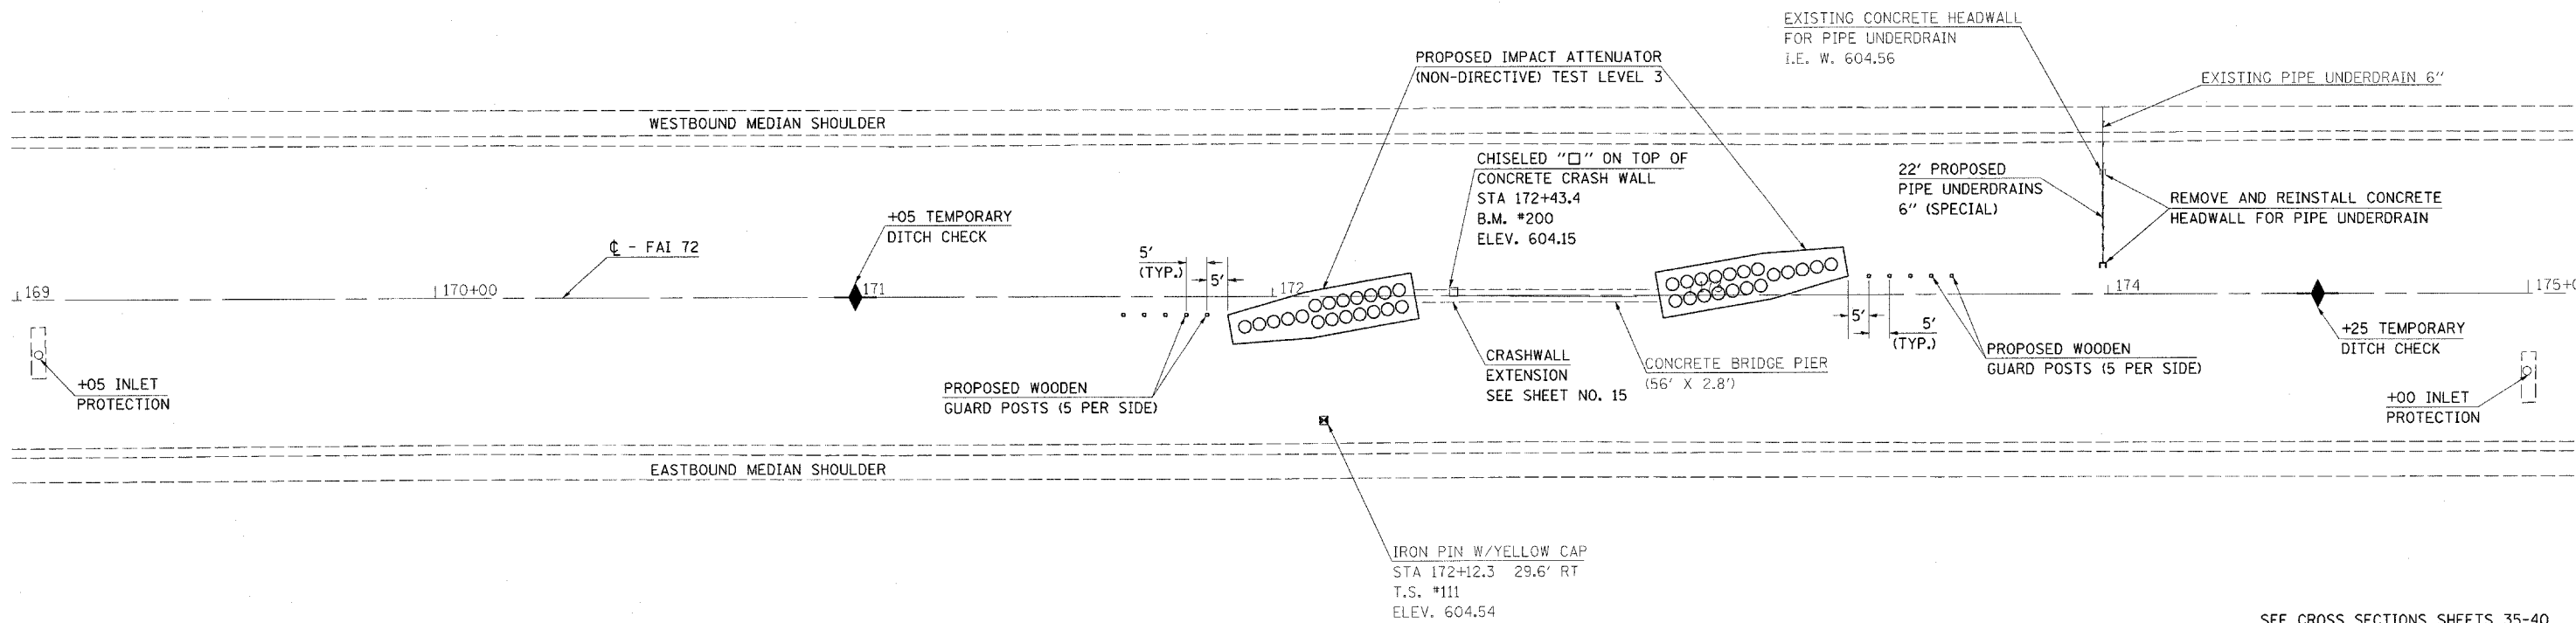

SEE CROSS SECTIONS SHEETS 35-40

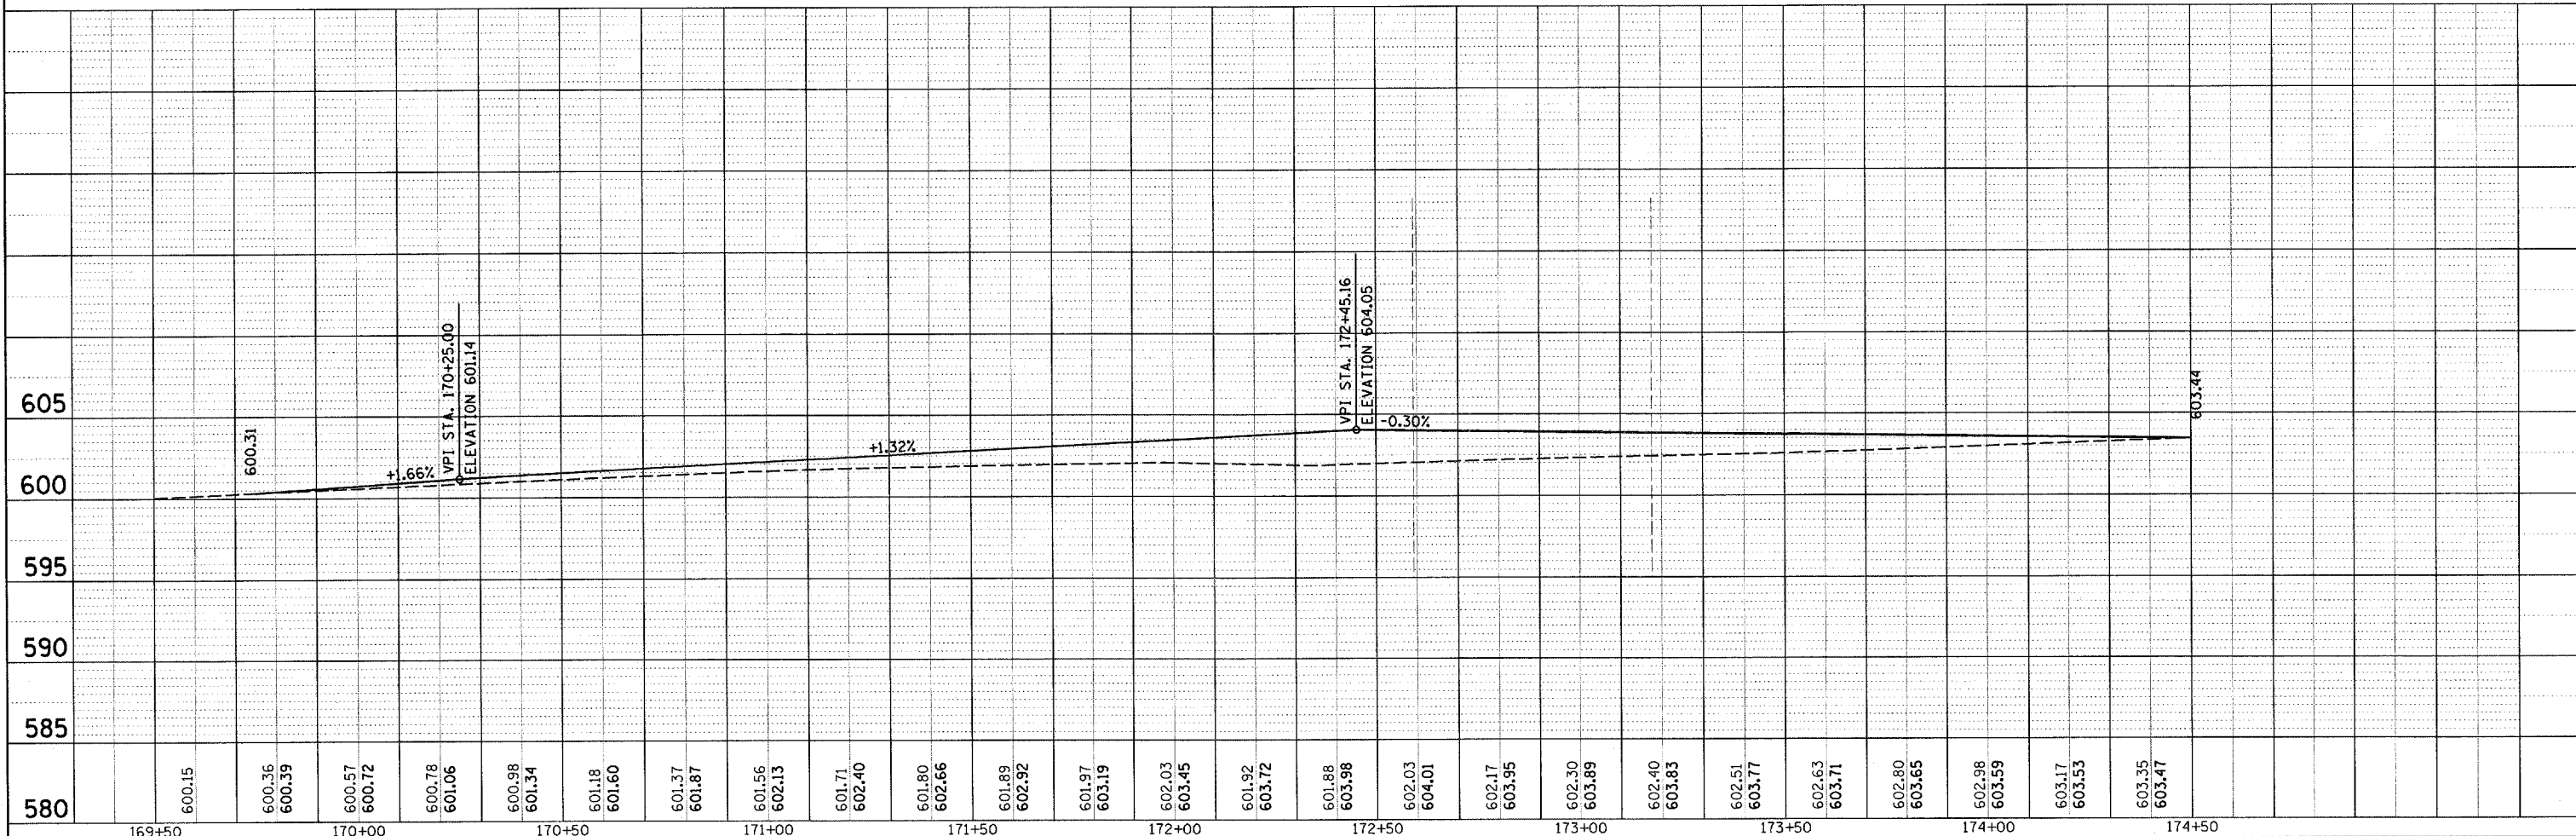

FILE NAME =	USER NAME = teasleyck	DESIGNED -	REVISED -	STATE OF ILLINOIS DEPARTMENT OF TRANSPORTATION	LOCATION 2 S.N. 058-0061			F.A.I. RTE.	SECTION	COUNTY	TOTAL SHEETS	SHEET NO.
ci:\projects\74250\d\shp&p.74250.dgn		DRAWN -	REVISED -					72	D7 SAFETY 2008-3	MACON	70	9
PLOT SCALE = 20.0000' / IN.		CHECKED -	REVISED -					CONTRACT NO. 74250				
PLOT DATE = 3/21/2008		DATE -	REVISED -					FED. ROAD DIST. NO. 7 ILLINOIS FED. AID PROJECT				

DATE	
BY	
PROFILE	
NO. _____	
NOTE BOOK	
NO. _____	
FILE NAME	
NO. _____	