





DATE	
BY	
PLAN	
NO.	
DATE	
BY	
PLAN	
NO.	

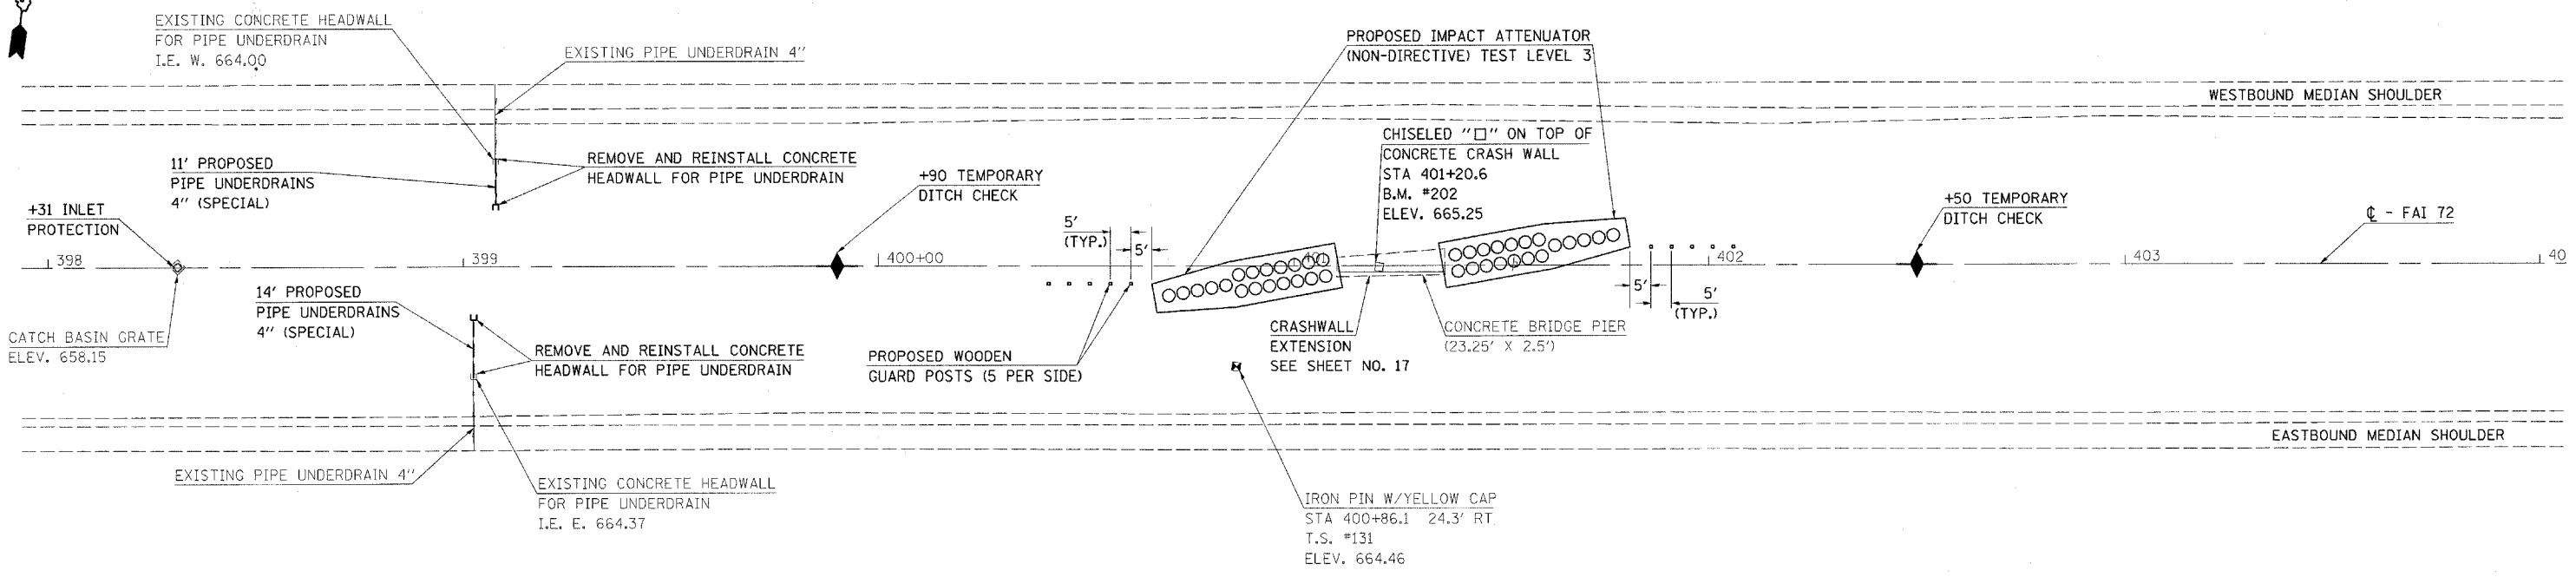

SEE CROSS SECTIONS SHEETS 47-52

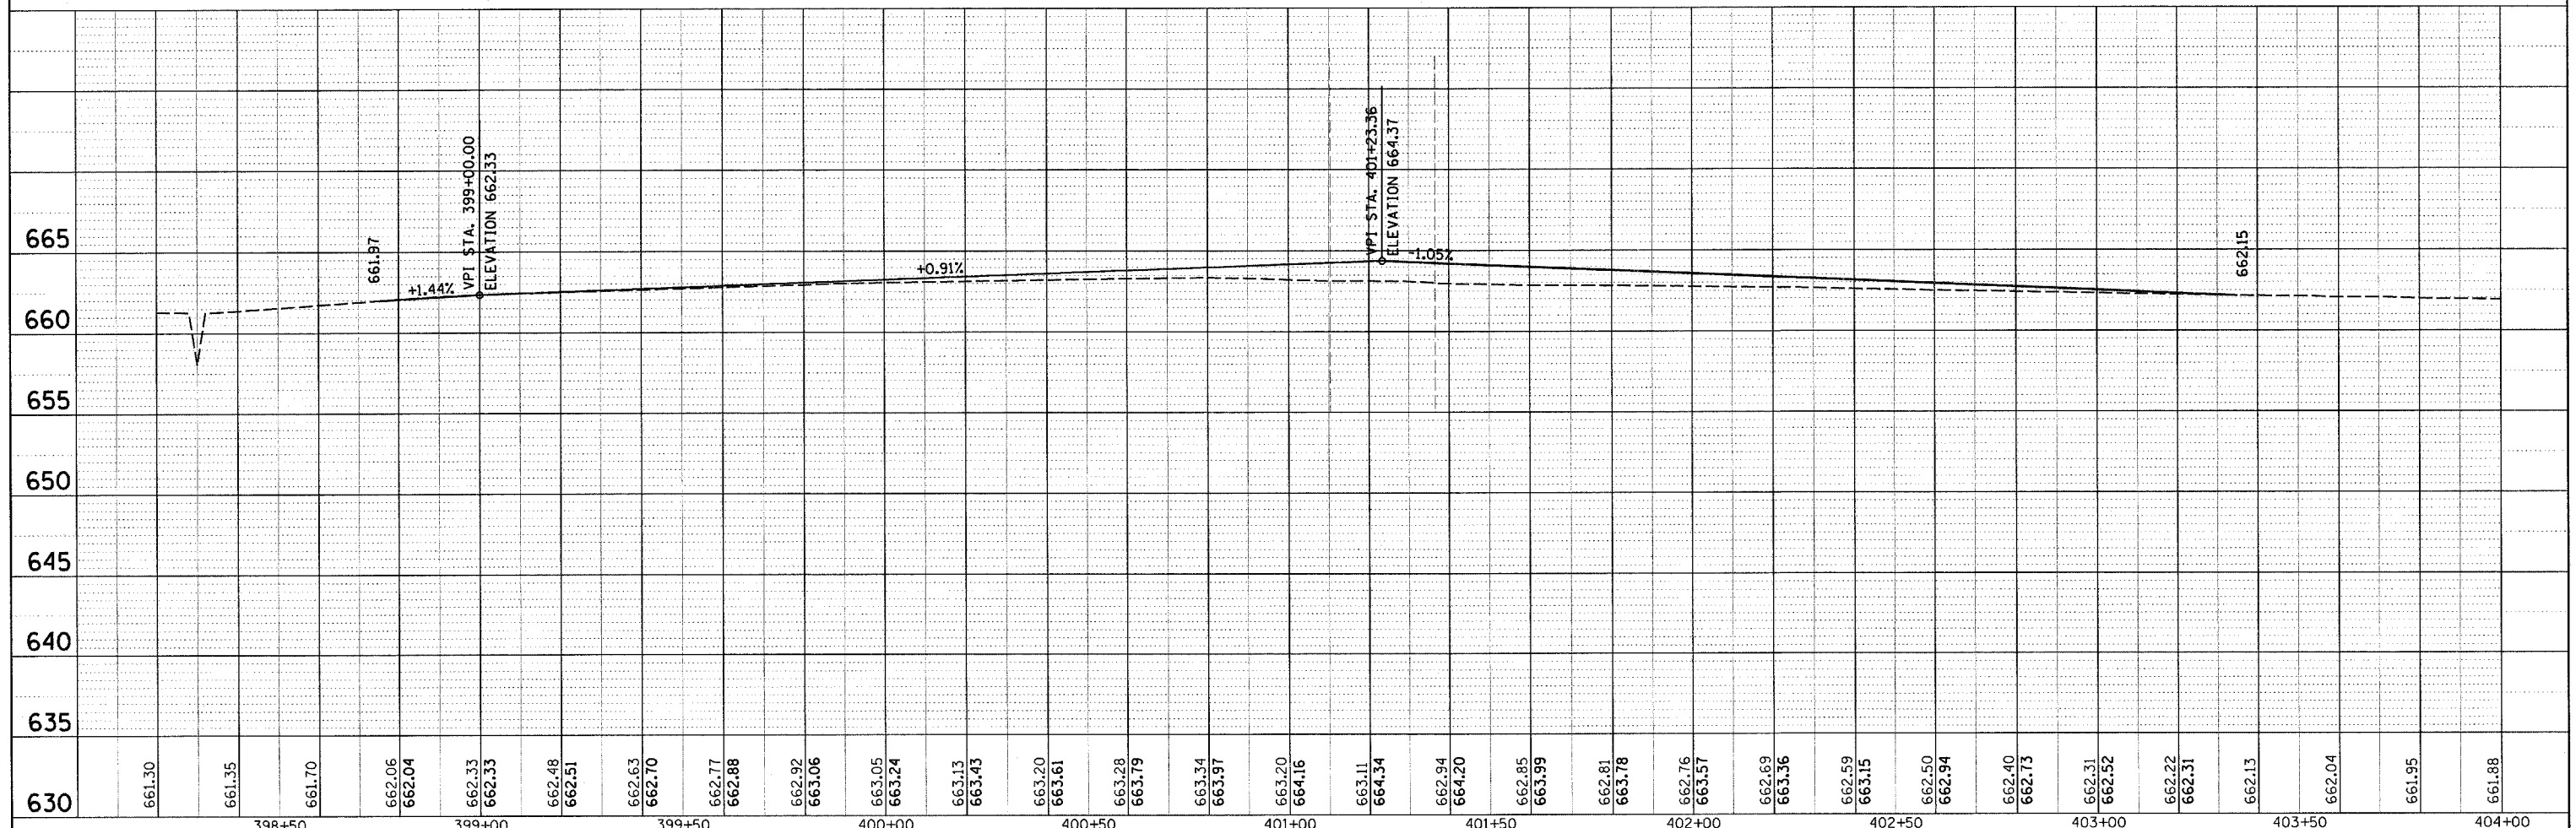

661.30	661.35	661.70	662.06	662.04	662.33	662.33	662.48	662.51	662.63	662.70	662.77	662.88	662.92	663.06	663.05	663.24	663.13	663.43	663.20	663.61	663.28	663.79	663.34	663.97	663.20	664.16	663.11	664.34	662.94	664.20	662.85	663.99	662.81	663.78	662.76	663.57	662.69	663.36	662.59	663.15	662.50	662.94	662.40	662.73	662.31	662.52	662.22	662.31	662.13	662.04	661.95	661.88							
398+50					399+00					399+50					400+00					400+50					401+00					401+50					402+00					402+50					403+00					403+50					404+00				