



DATE	
BY	
PLANNED	
ALIGNED	
CHECKED	
RT. OF WAY	
CHECKED	
NO. _____	
NOTE BOOK	
NO. _____	
PLAN	
NO. _____	
DATE	
BY	
PLANNED	
ALIGNED	
CHECKED	
RT. OF WAY	
CHECKED	
NO. _____	
NOTE BOOK	
NO. _____	

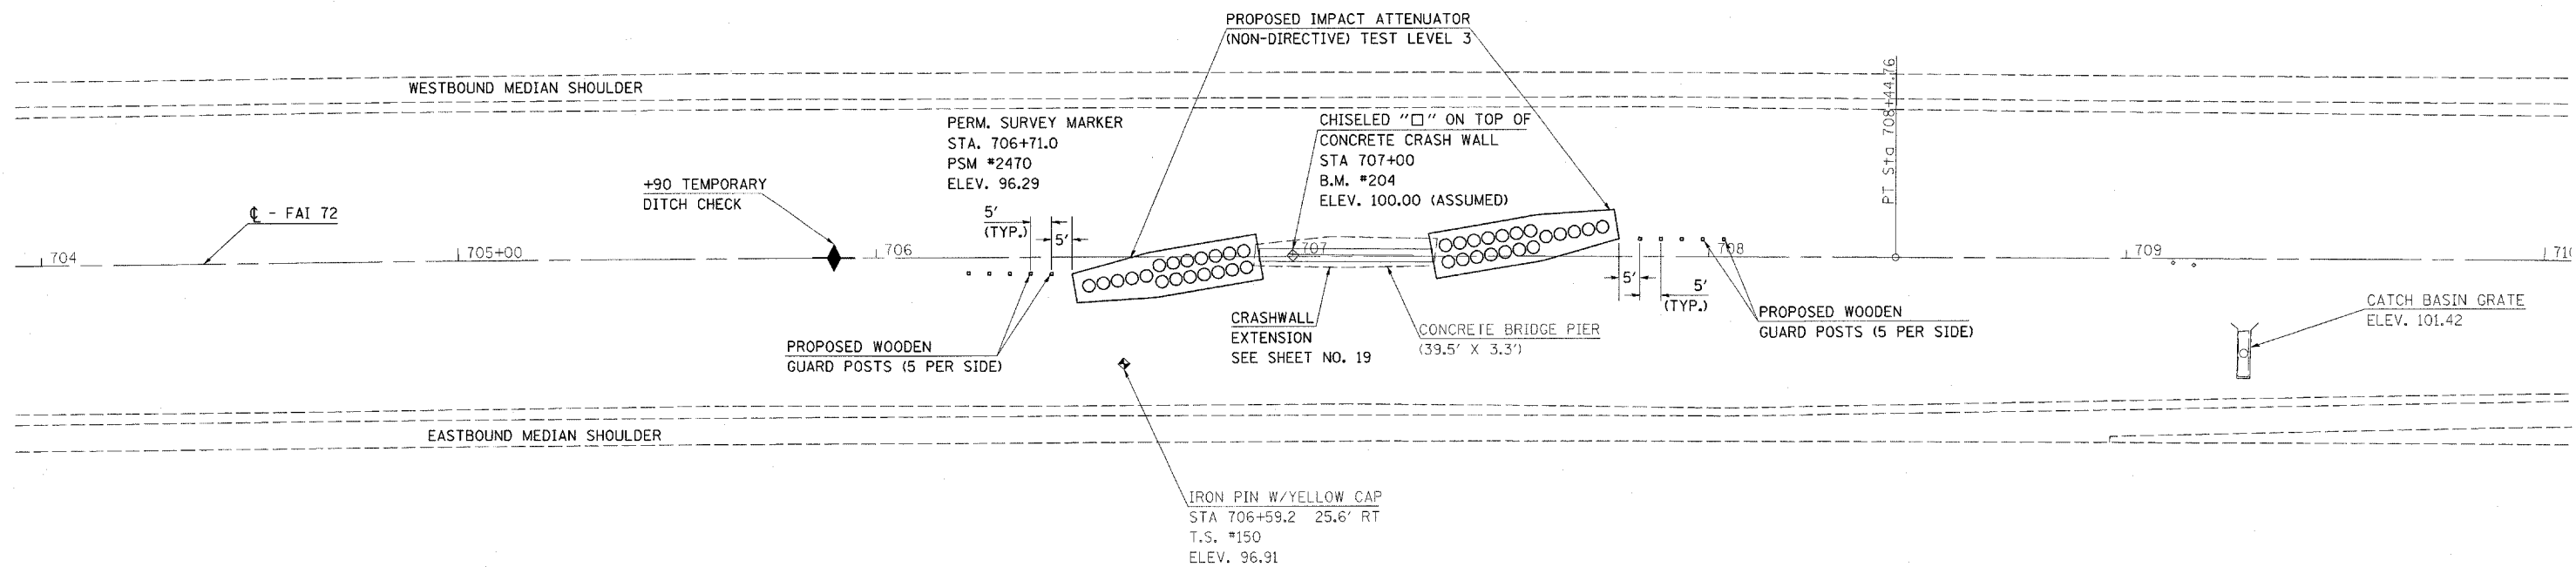

SEE CROSS SECTIONS SHEETS 59-65

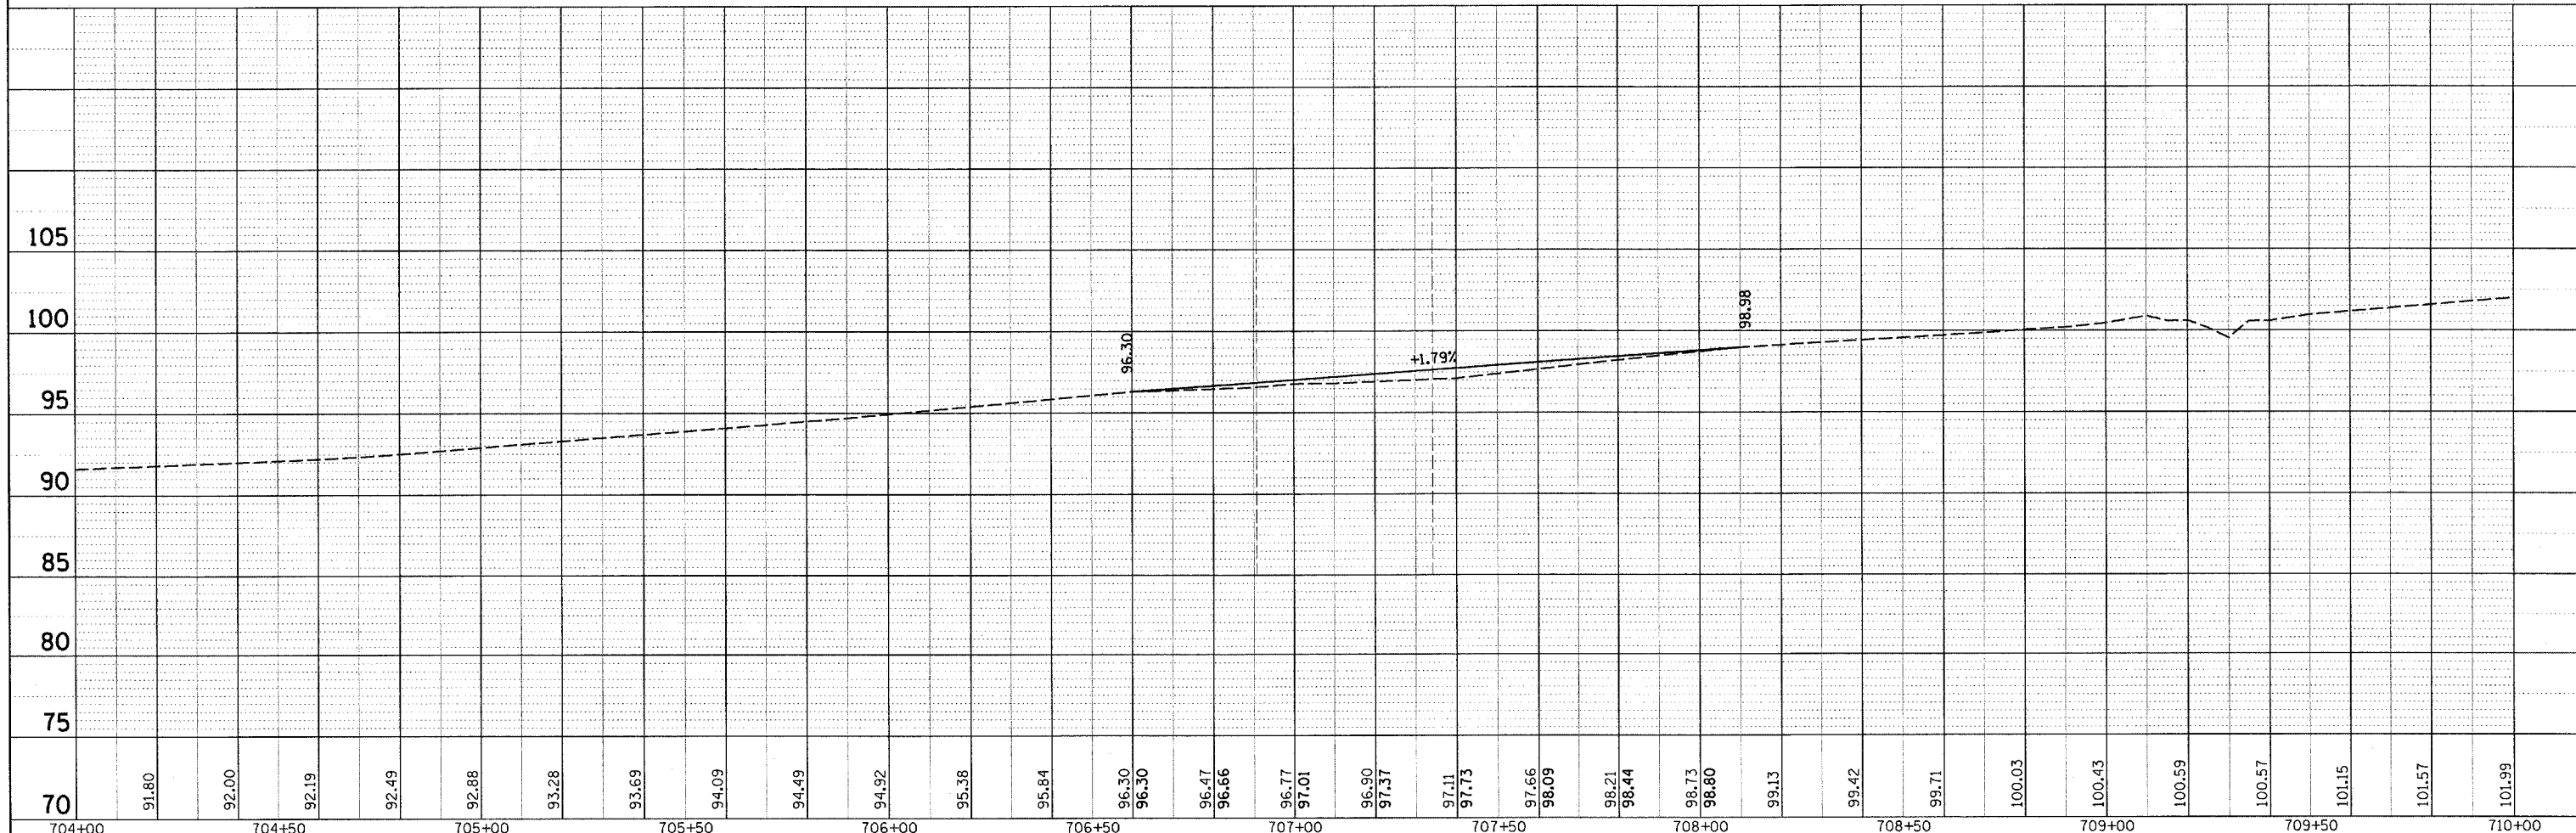

704+00	91.80	92.00	92.19	92.49	92.88	93.28	93.69	94.09	94.49	94.92	95.38	95.84	96.30	96.30	96.47	96.66	96.77	97.01	96.90	97.37	97.11	97.73	97.66	98.09	98.21	98.44	98.73	98.80	99.13	99.42	99.71	100.03	100.43	100.59	100.57	101.15	101.57	101.99
704+00	704+50	705+00	705+50	706+00	706+50	707+00	707+50	708+00	708+50	709+00	709+50	710+00																										