



DATE: _____ BY: _____
 SURVEYED _____ CHECKED _____
 PLOTTED _____
 PLAN NOTE BOOK NO. _____
 CAD FILE NAME _____

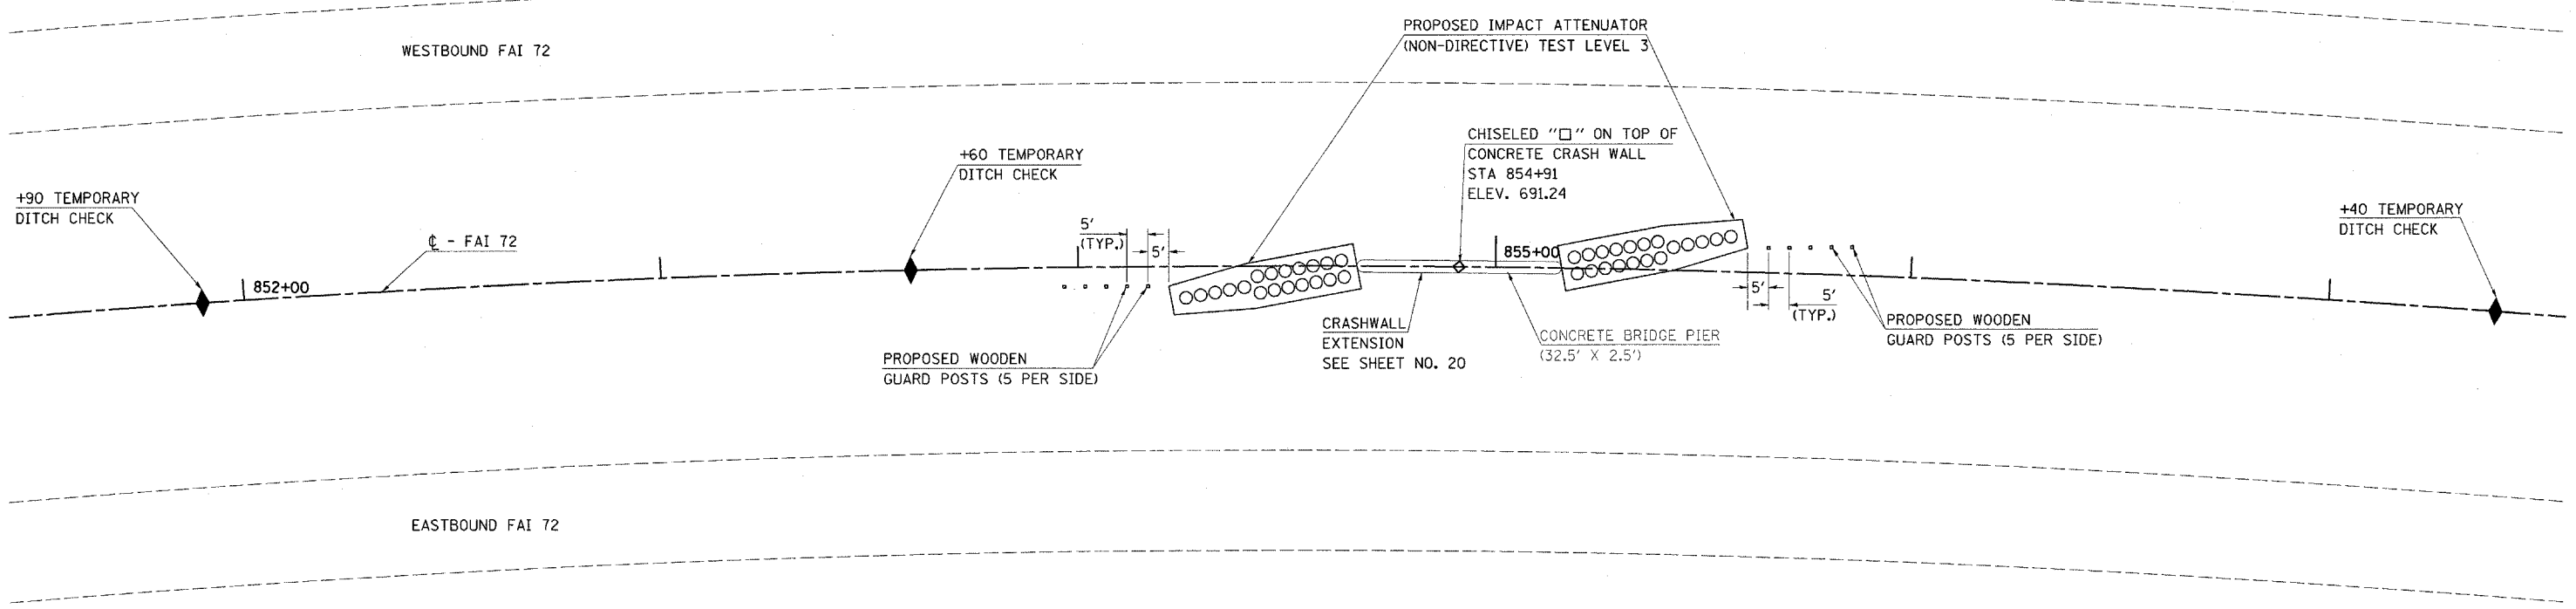

SEE CROSS SECTIONS SHEETS 66-70

DATE: _____ BY: _____
 SURVEYED _____ CHECKED _____
 PLOTTED _____
 PROFILE NOTE BOOK NO. _____
 STRUCTURE NOTATION: CRKD

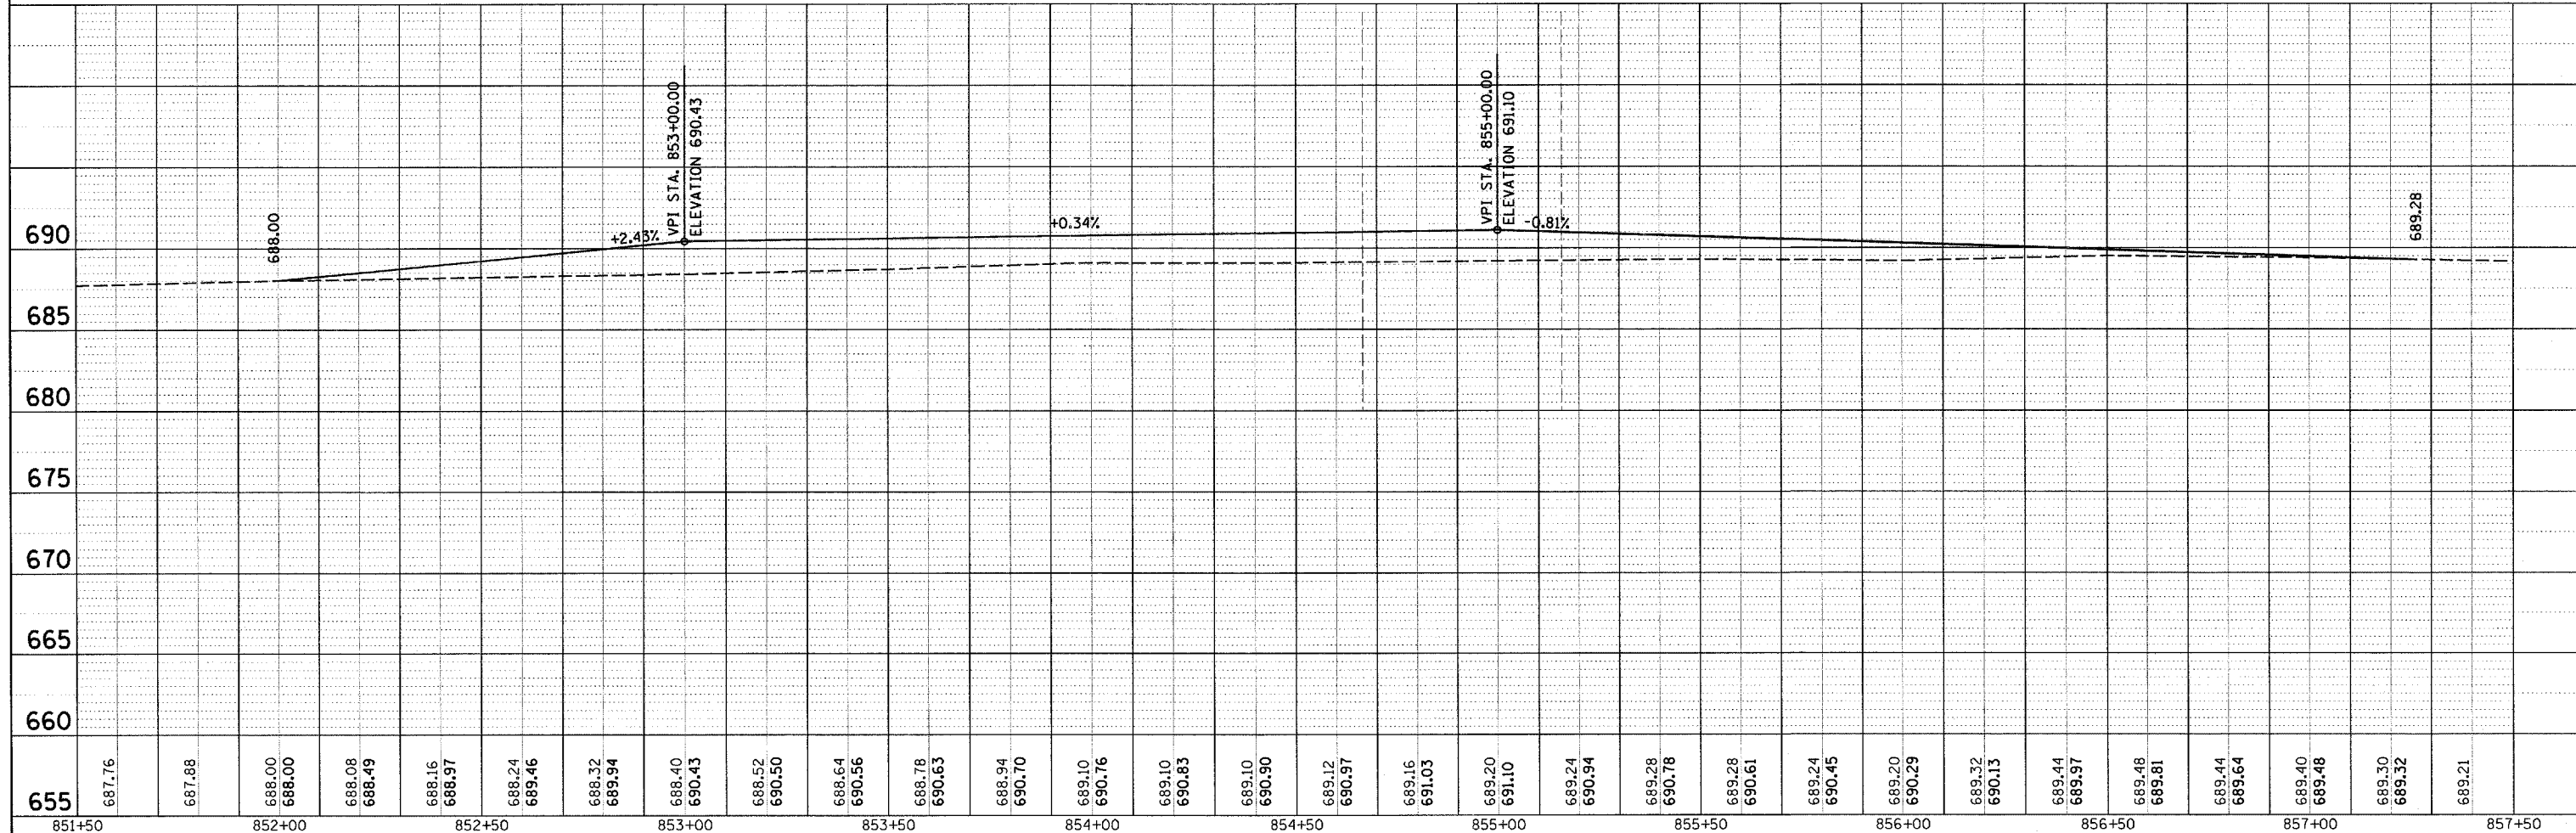

FILE NAME = c:\projects\74250d\shp&p_74250.dgn	USER NAME = teasleyck	DESIGNED - DRAWN - CHECKED - DATE -	REVISED - REVISED - REVISED - REVISED -	STATE OF ILLINOIS DEPARTMENT OF TRANSPORTATION		LOCATION 7 S.N. 058-0097		F.A.I. RTE. 72	SECTION D7 SAFETY 2008-3	COUNTY MACON	TOTAL SHEETS 70	SHEET NO. 14
PLOT SCALE = 20,0000 "/ IN.								SCALE:		SHEET NO. OF SHEETS		STA. 851+50 TO STA. 857+50
PLOT DATE = 3/21/2008								FED. ROAD DIST. NO. 7 ILLINOIS FED. AID PROJECT				