


**GUARDRAIL DETAILS AT STATION 397 + 05
LOCATION A**

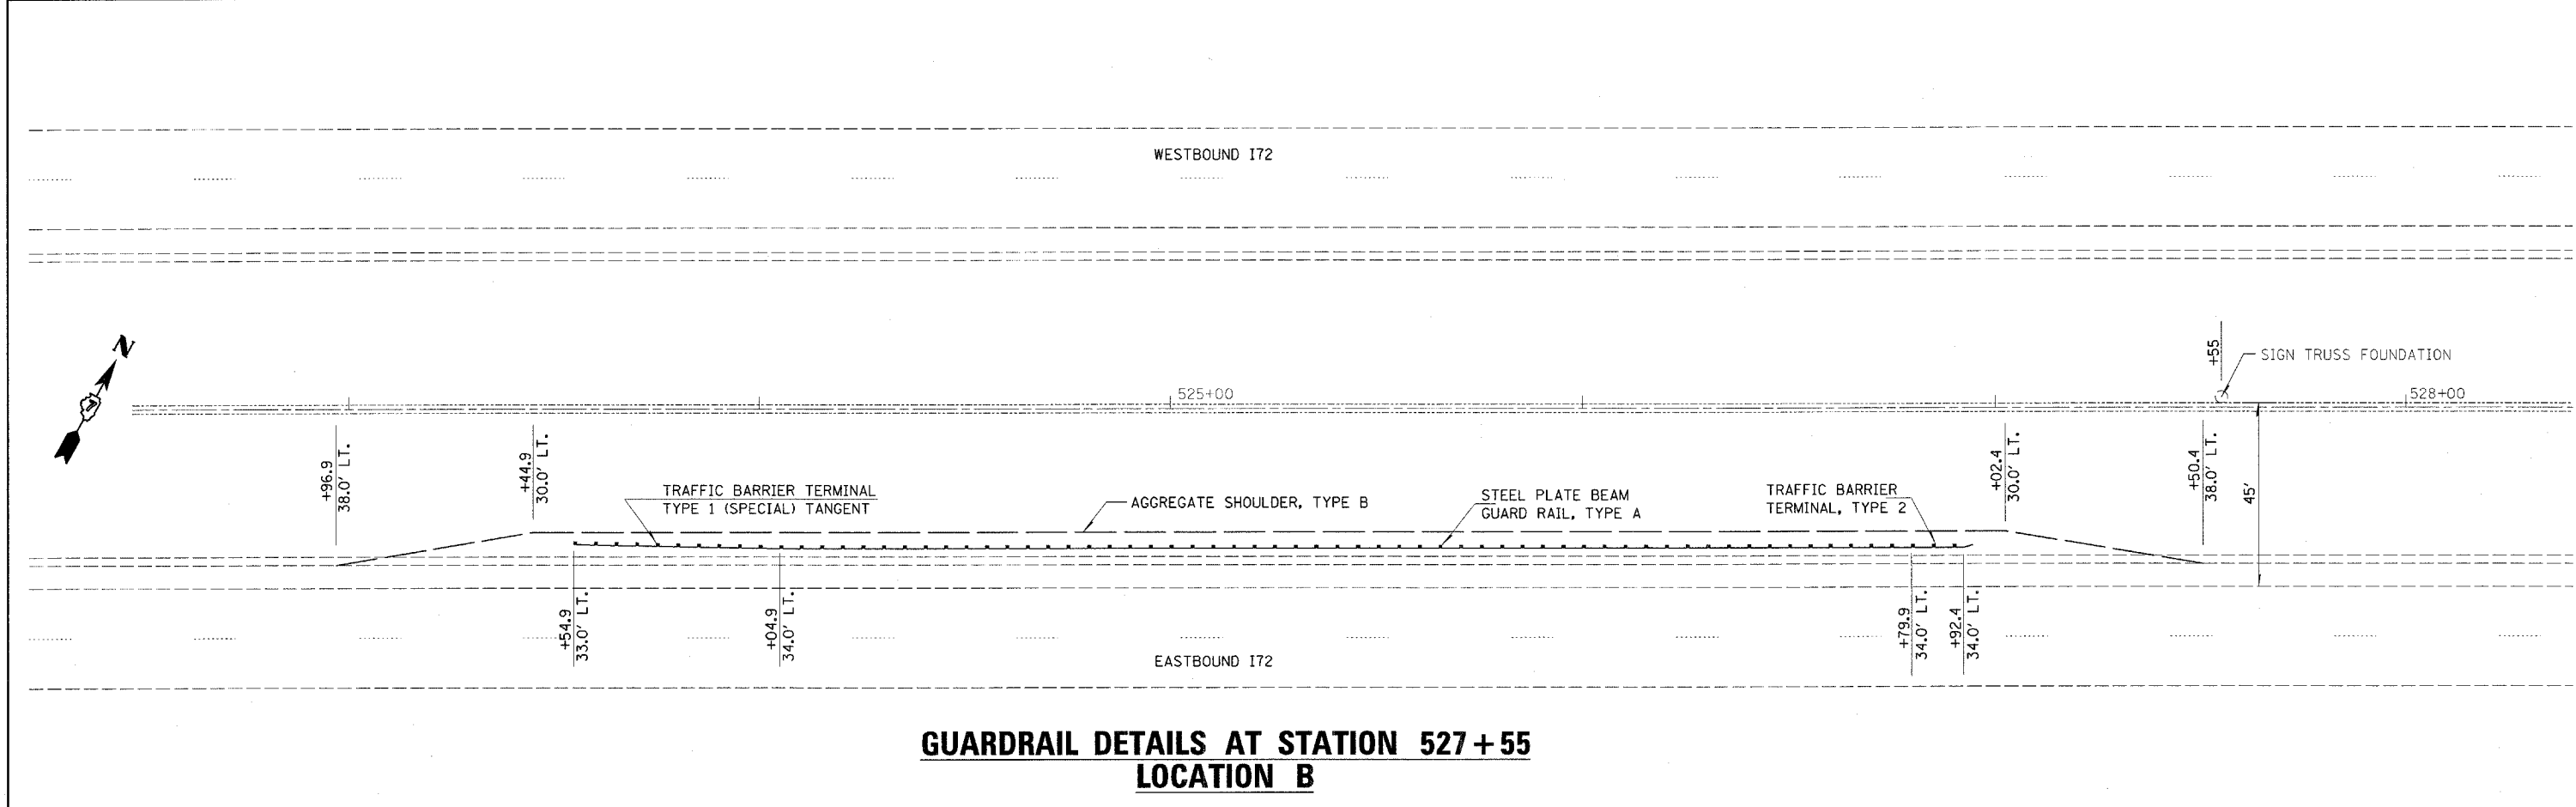

**GUARDRAIL DETAILS AT STATION 527 + 55
LOCATION B**

FILE NAME =	USER NAME = maclellanla	DESIGNED - LAM	REVISED -	STATE OF ILLINOIS DEPARTMENT OF TRANSPORTATION	GUARDRAIL DETAILS AT SIGN TRUSS FOUNDATIONS STATION 397+05 & STATION 527+55	F.A.I. RTE.	SECTION	COUNTY	TOTAL SHEETS	SHEET NO.
cr:\projects\74258d\detailwork_74258.dgn	DRAWN - LAM	REVISED -	72			D7 SAFETY 2008-3	MACON	70	22	
PLOT SCALE = 20.0000' / IN.	CHECKED -	REVISED -	CONTRACT NO. 74250							
PLOT DATE = 3/21/2008	DATE -	REVISED -	FED. ROAD DIST. NO. 7 ILLINOIS FED. AID PROJECT							
SCALE: SHEET NO. OF SHEETS STA. TO STA.										