


**GUARDRAIL DETAILS AT STATION 555+00
LOCATION C**

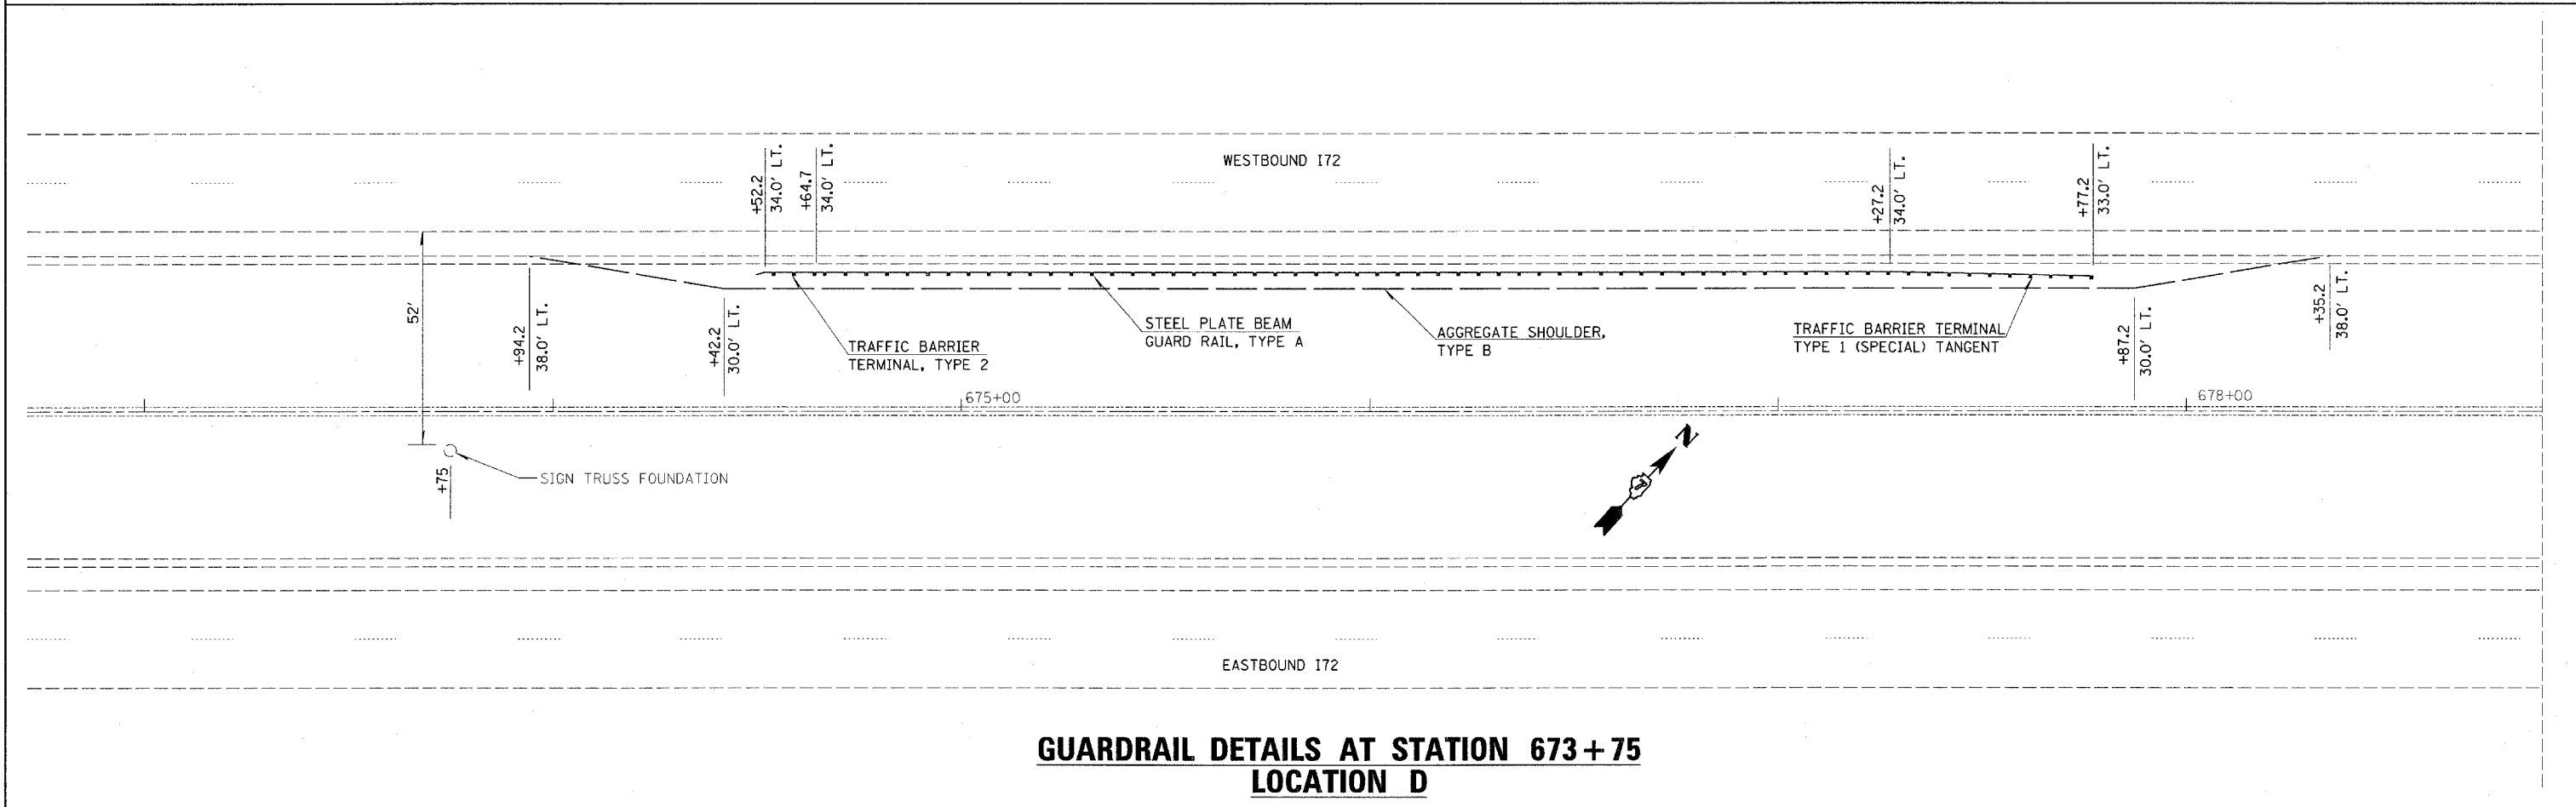

**GUARDRAIL DETAILS AT STATION 673+75
LOCATION D**

FILE NAME = c:\projects\74250d\detailwork\74250.dgn	USER NAME = mcclellanla	DESIGNED - LAM	REVISED -	STATE OF ILLINOIS DEPARTMENT OF TRANSPORTATION	GUARDRAIL DETAILS AT SIGN TRUSS FOUNDATIONS STATION 555+00 & STATION 673+75			F.A.I RTE.	SECTION	COUNTY	TOTAL SHEETS	SHEET NO.		
PLOT SCALE = 20.0000 1 / IN.	CHECKED -	REVISOR -	SCALE:		SHEET NO.	OF	SHEETS	STA.	TO STA.	72	D7 SAFETY 2008-3	MACON	70	23
PLOT DATE = 3/21/2008	DATE -	REVISOR -								CONTRACT NO. 74250				
										FED. ROAD DIST. NO. 7 ILLINOIS FED. AID PROJECT				