


SURVEY PLOTTED
NOTE BOOK TEMPLATE AREAS CHECKED
NO.

SURVEY PLOTTED
NOTE BOOK TEMPLATE AREAS CHECKED
NO.

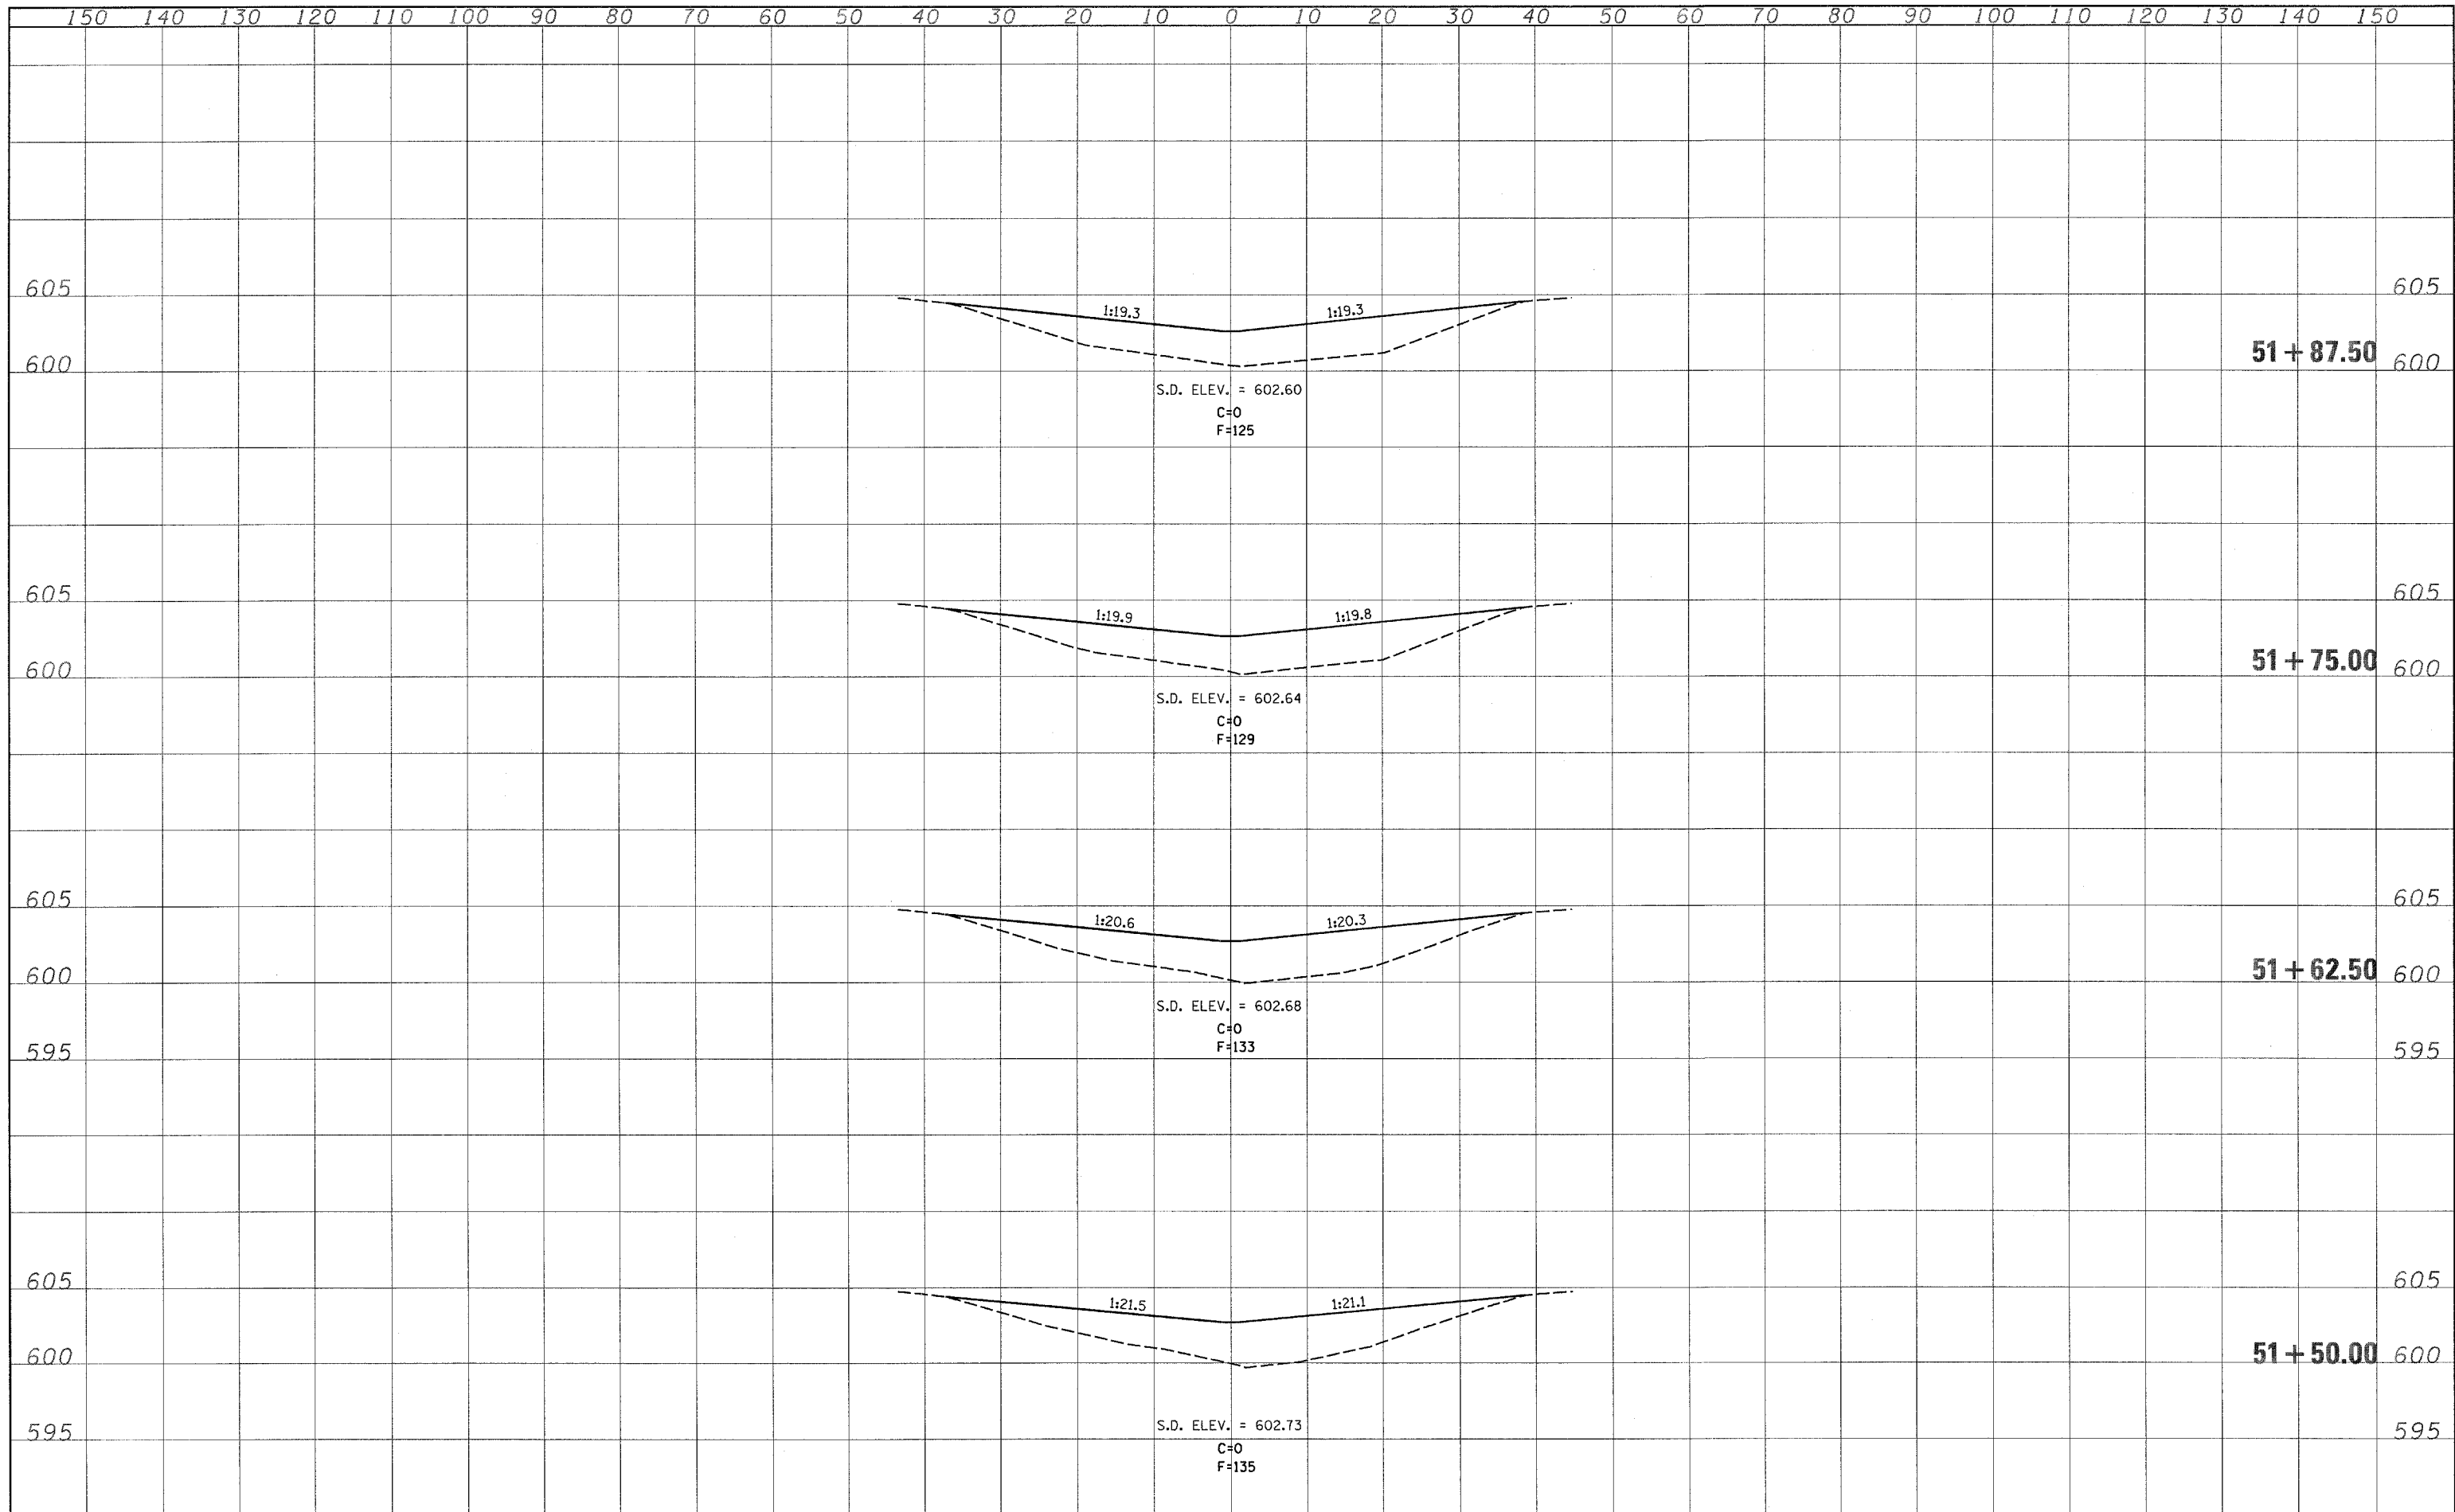

FILE NAME = c:\projects\74250d\sheet.74250.dgn	USER NAME = teasleyck	DESIGNED -	REVISED -	STATE OF ILLINOIS DEPARTMENT OF TRANSPORTATION	S.N. 058-0060	F.A.I RTE. 72	SECTION D7 SAFETY 2008-3	COUNTY MACON	TOTAL SHEETS 70	SHEET NO. 28	
PLOT SCALE = 10.0000' / IN.	CHECKED -	REVISED -	REVISED -			SCALE:	SHEET NO. OF SHEETS	STA. 51+50.00 TO STA. 51+87.50	CONTRACT NO. 74250		
PLOT DATE = 3/21/2008	DATE -	REVISED -	REVISED -			FED. ROAD DIST. NO. 7 ILLINOIS FED. AID PROJECT					