


SURVEY PLOTTED
 NOTE BOOK TEMPLATE
 AREAS CHECKED
 NO.

SURVEY PLOTTED
 NOTE BOOK TEMPLATE
 AREAS CHECKED
 NO.

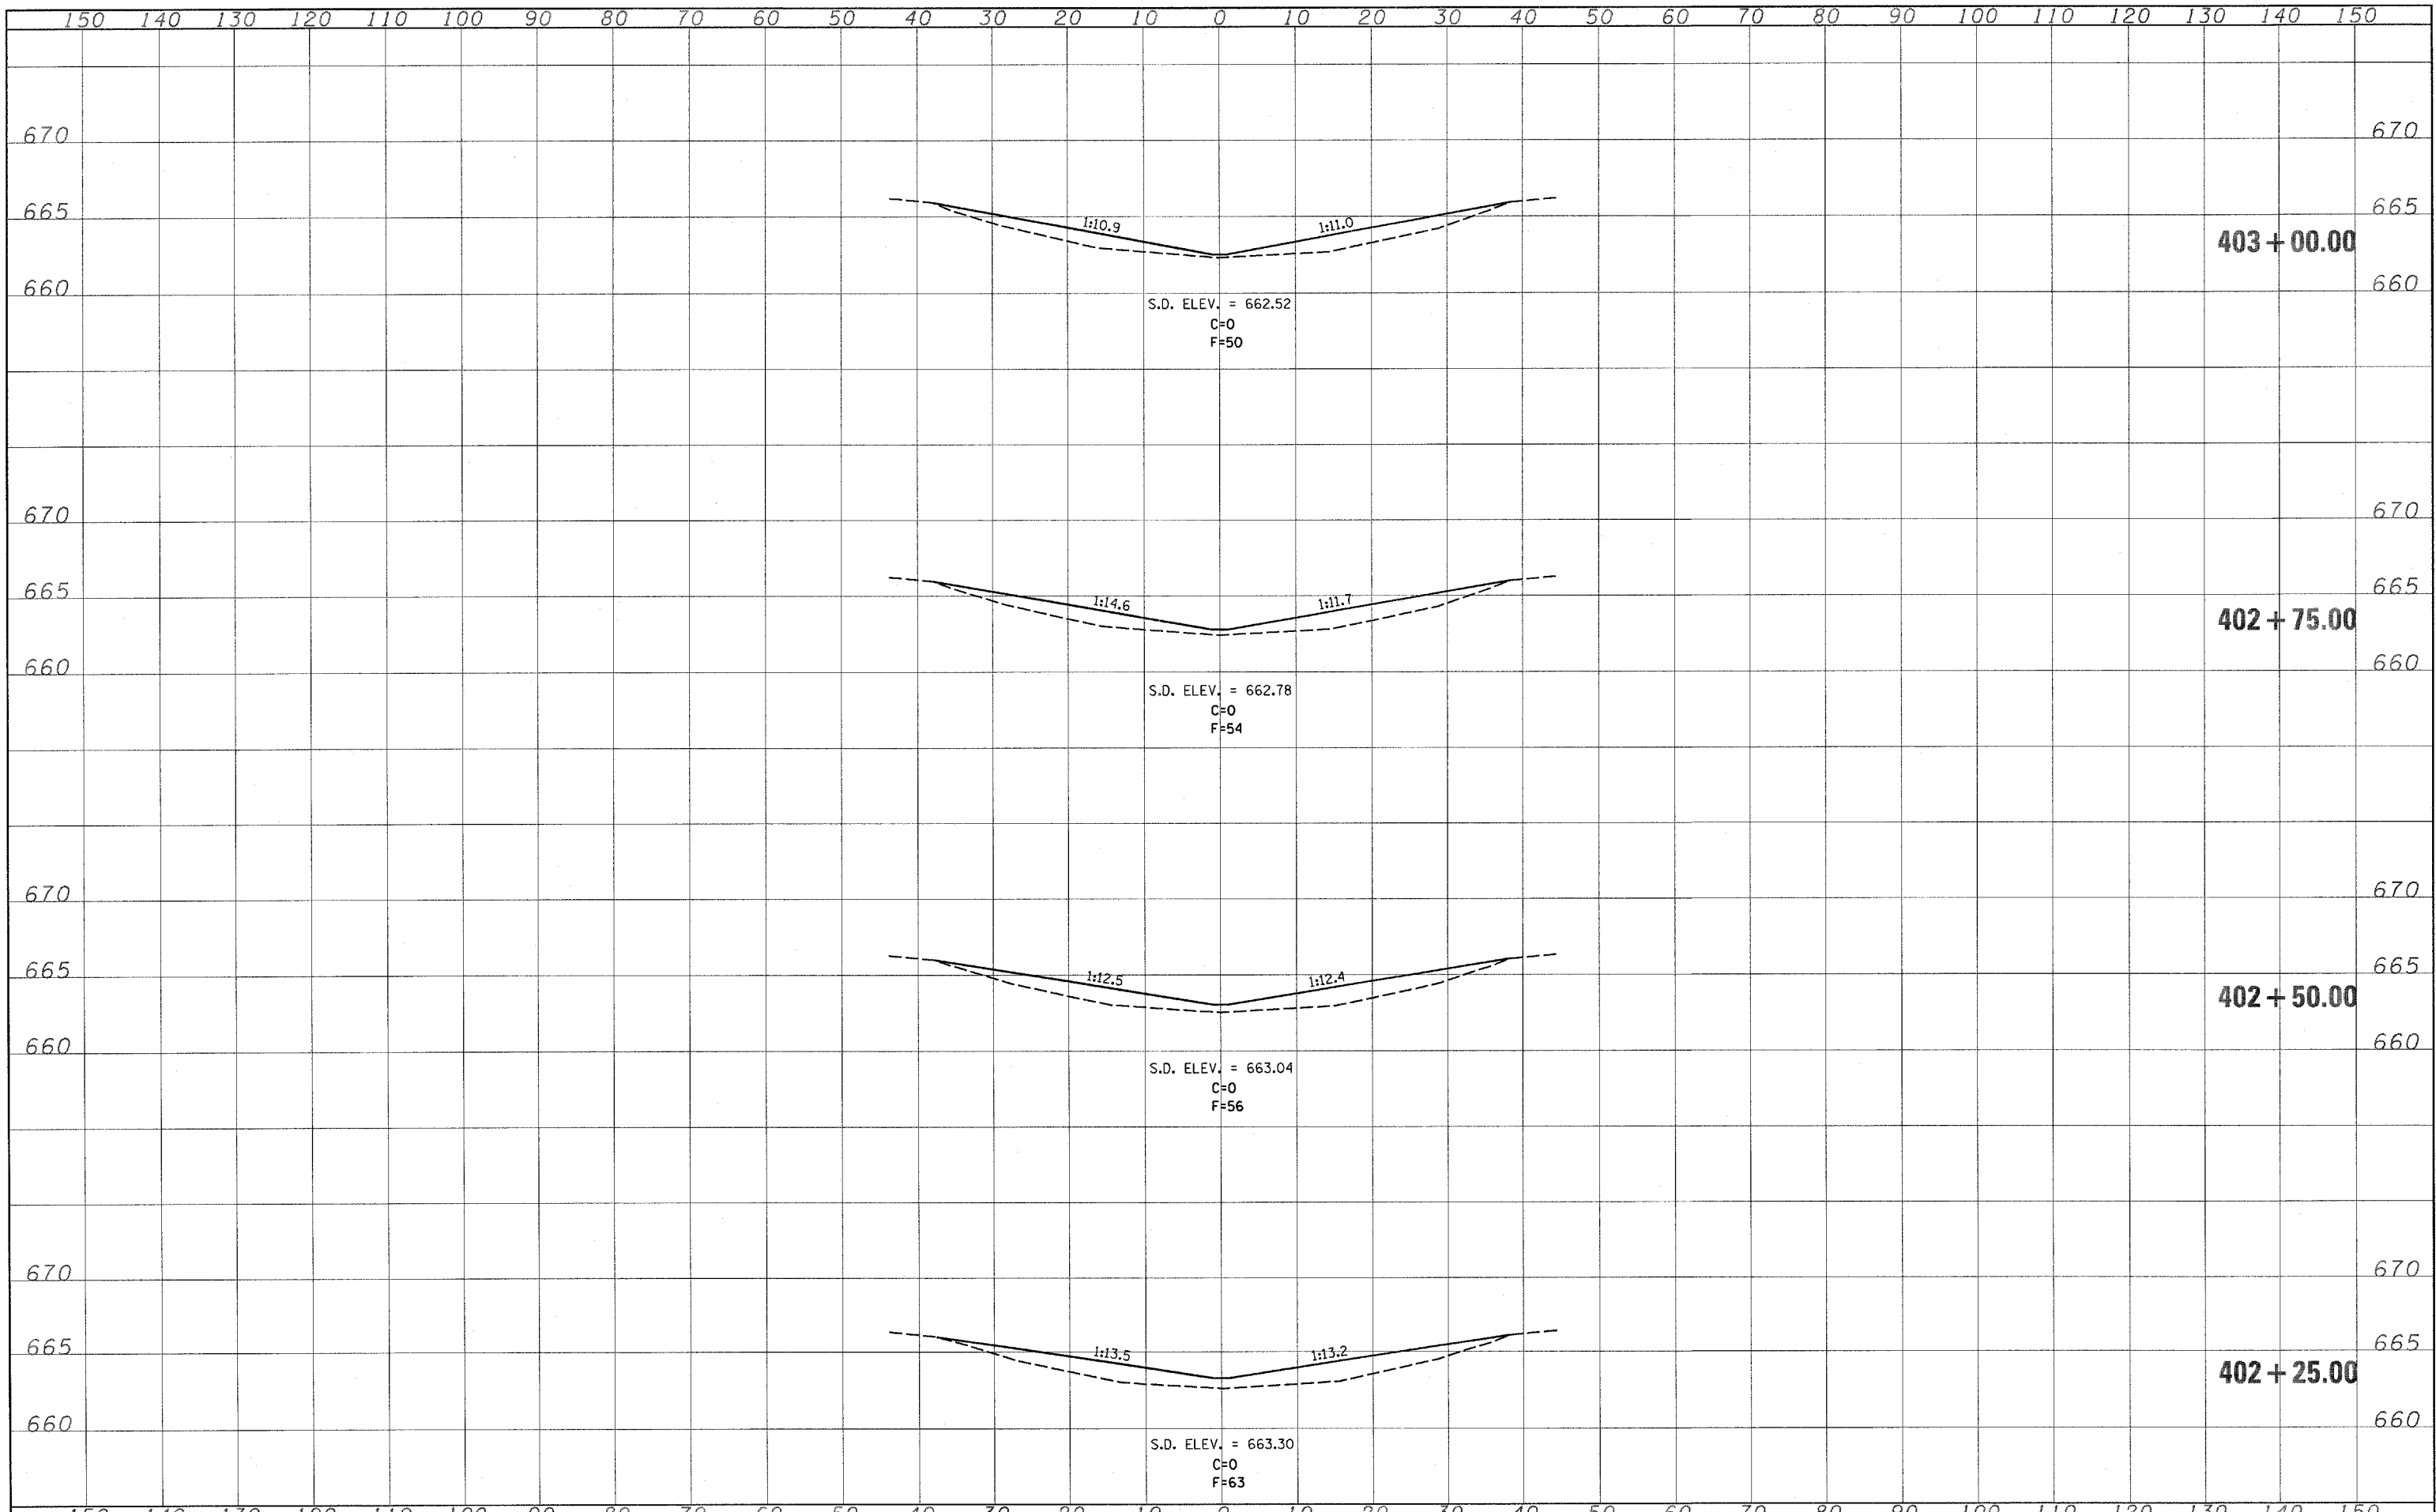

S.D. ELEV. = 662.52
 C=0
 F=50

S.D. ELEV. = 662.78
 C=0
 F=54

S.D. ELEV. = 663.04
 C=0
 F=56

S.D. ELEV. = 663.30
 C=0
 F=63

FILE NAME =
 c:\projects\74250\d\ks065sheet_74250.dgn

USER NAME = teasleyck
 PLOT SCALE = 10.0000' / IN.
 PLOT DATE = 3/21/2008

DESIGNED -	REVISED -
DRAWN -	REVISED -
CHECKED -	REVISED -
DATE -	REVISED -

STATE OF ILLINOIS
DEPARTMENT OF TRANSPORTATION

S.N. 058-0065

SCALE: SHEET NO. OF SHEETS STA. 402+25.00 TO STA. 403+00.00

F.A.I. RTE.	SECTION	COUNTY	TOTAL SHEETS	SHEET NO.
72	D7 SAFETY 2008-3	MACON	70	51
CONTRACT NO. 74250				
FED. ROAD DIST. NO. 7 ILLINOIS FED. AID PROJECT				