


COPIED
 TO FILE
 AREAS CHECKED
 NO.

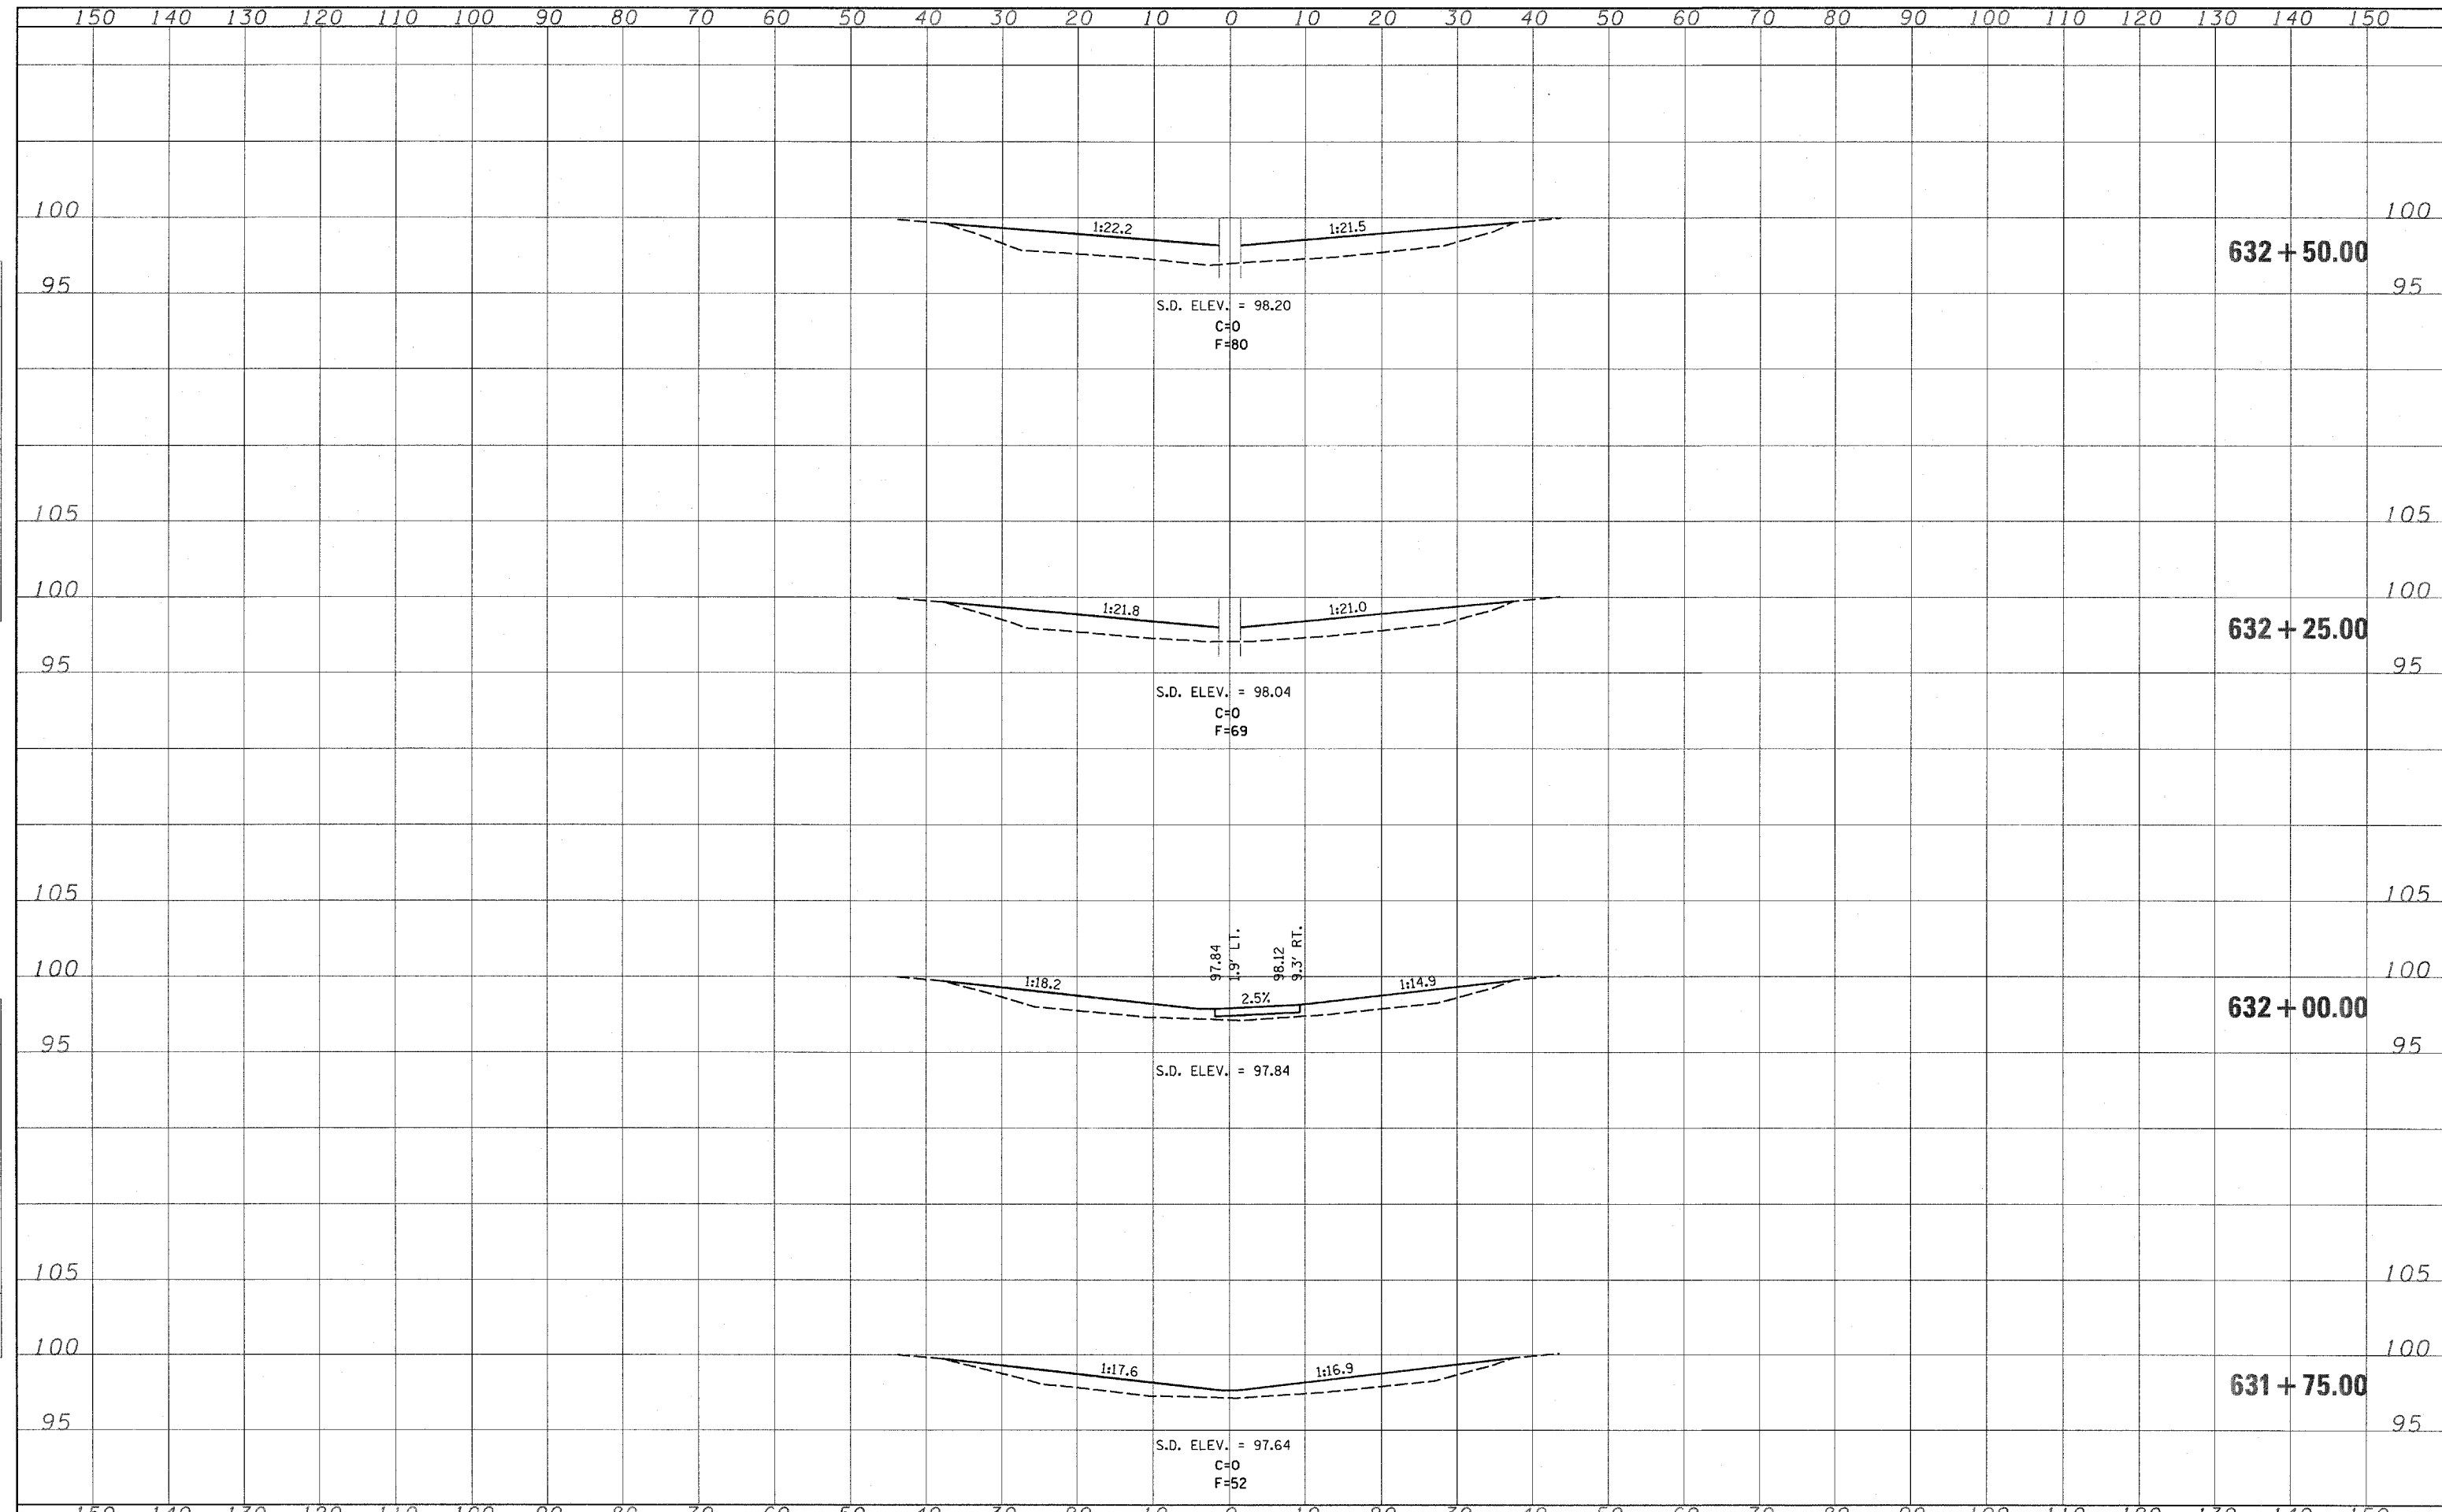

FILE NAME = c:\projects\74250\74250sheet_74250.dgn	USER NAME = teasleyok	DESIGNED -	REVISED -	STATE OF ILLINOIS DEPARTMENT OF TRANSPORTATION	S.N. 058-0072	F.A.I. RTE.	SECTION	COUNTY	TOTAL SHEETS	SHEET NO.
PLOT SCALE = 10,0000' / IN.	CHECKED -	REVISED -	72			D7 SAFETY 2008-3	MACON	70	55	
PLOT DATE = 3/21/2009	DATE -	REVISED -	CONTRACT NO. 74250							
						FED. ROAD DIST. NO. 7 ILLINOIS FED. AID PROJECT				