


SURVEY PLOTTED PLOTED  
 NOTE BOOK TEMPLATE TEMPLATE  
 NO. AREAS CHECKED AREAS CHECKED

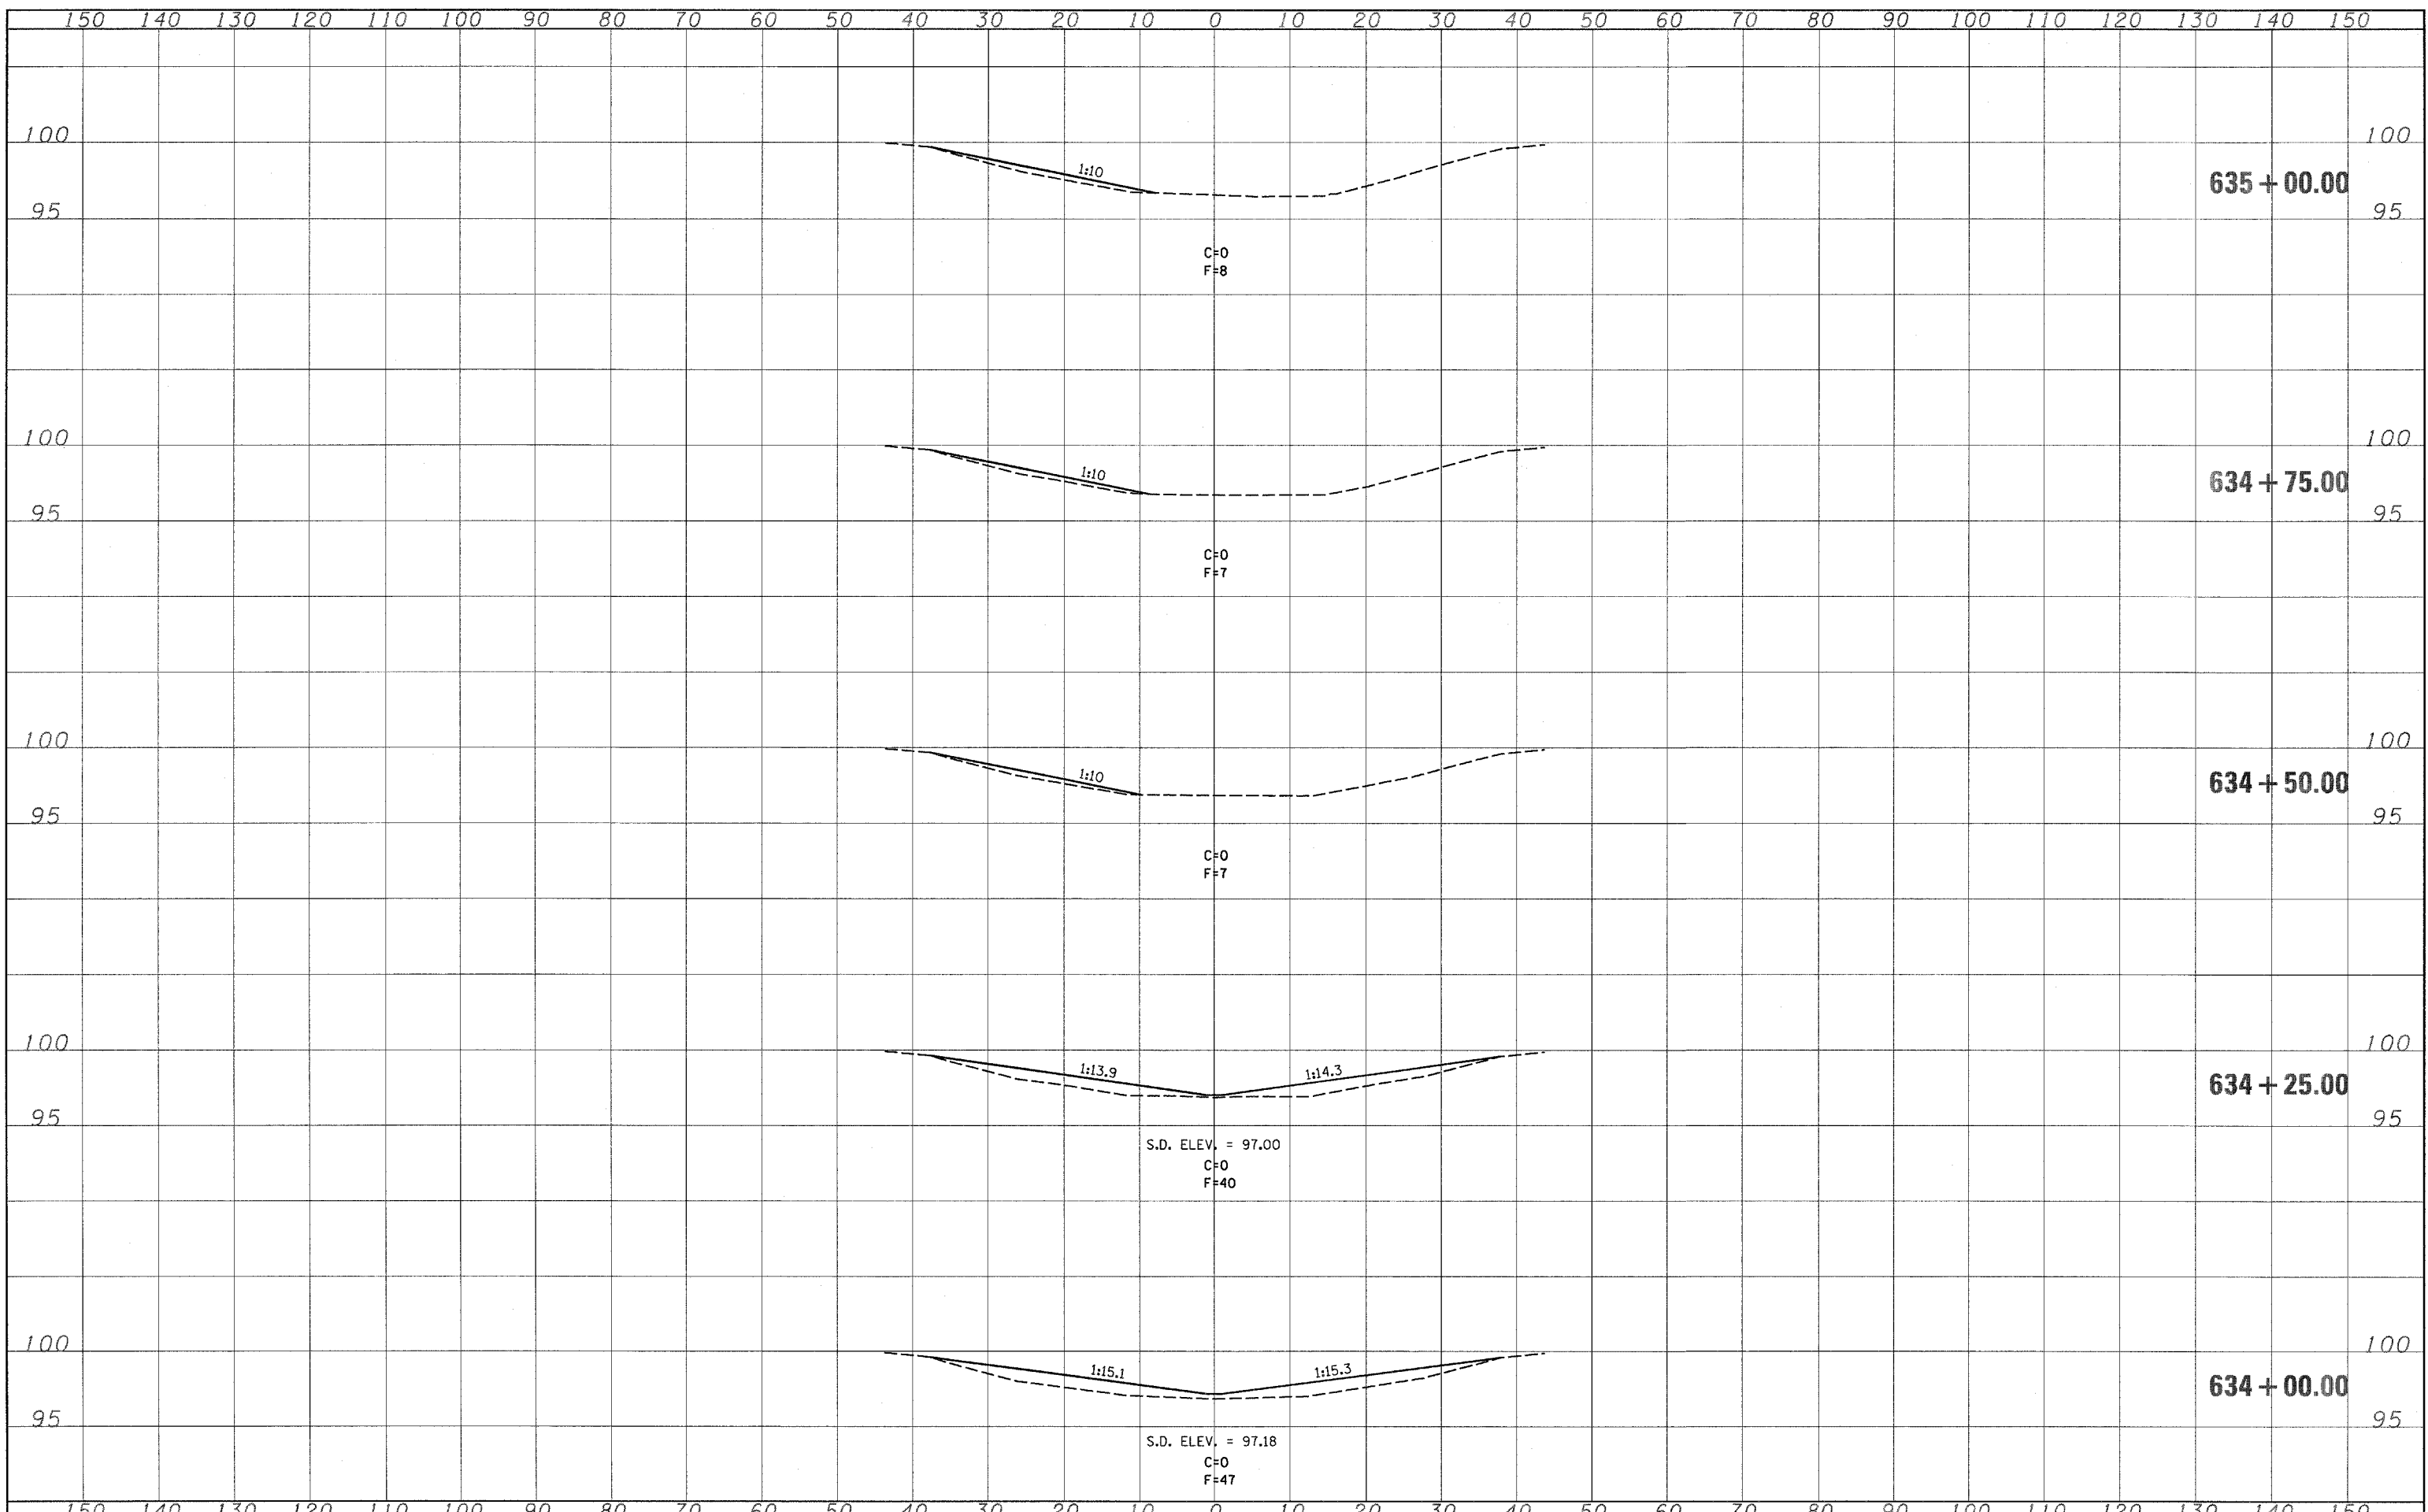

FILE NAME = ca\projects\74250d\74250sheet\_74250.dgn  
 USER NAME = teesleyk  
 PLOT SCALE = 10.0000 1/ IN.  
 PLOT DATE = 3/21/2008

DESIGNED -	REVISED -
DRAWN -	REVISED -
CHECKED -	REVISED -
DATE -	REVISED -

**STATE OF ILLINOIS**  
**DEPARTMENT OF TRANSPORTATION**

**S.N. 058-0072**  
 SCALE: SHEET NO. OF SHEETS STA. 634+00.00 TO STA. 635+00.00

F.A.I. RTE.	SECTION	COUNTY	TOTAL SHEETS	SHEET NO.
72	07 SAFETY 2008-3	MACON	70	57
CONTRACT NO. 74250				
FED. ROAD DIST. NO. 7 ILLINOIS FED. AID PROJECT				