


150 140 130 120 110 100 90 80 70 60 50 40 30 20 10 0 10 20 30 40 50 60 70 80 90 100 110 120 130 140 150

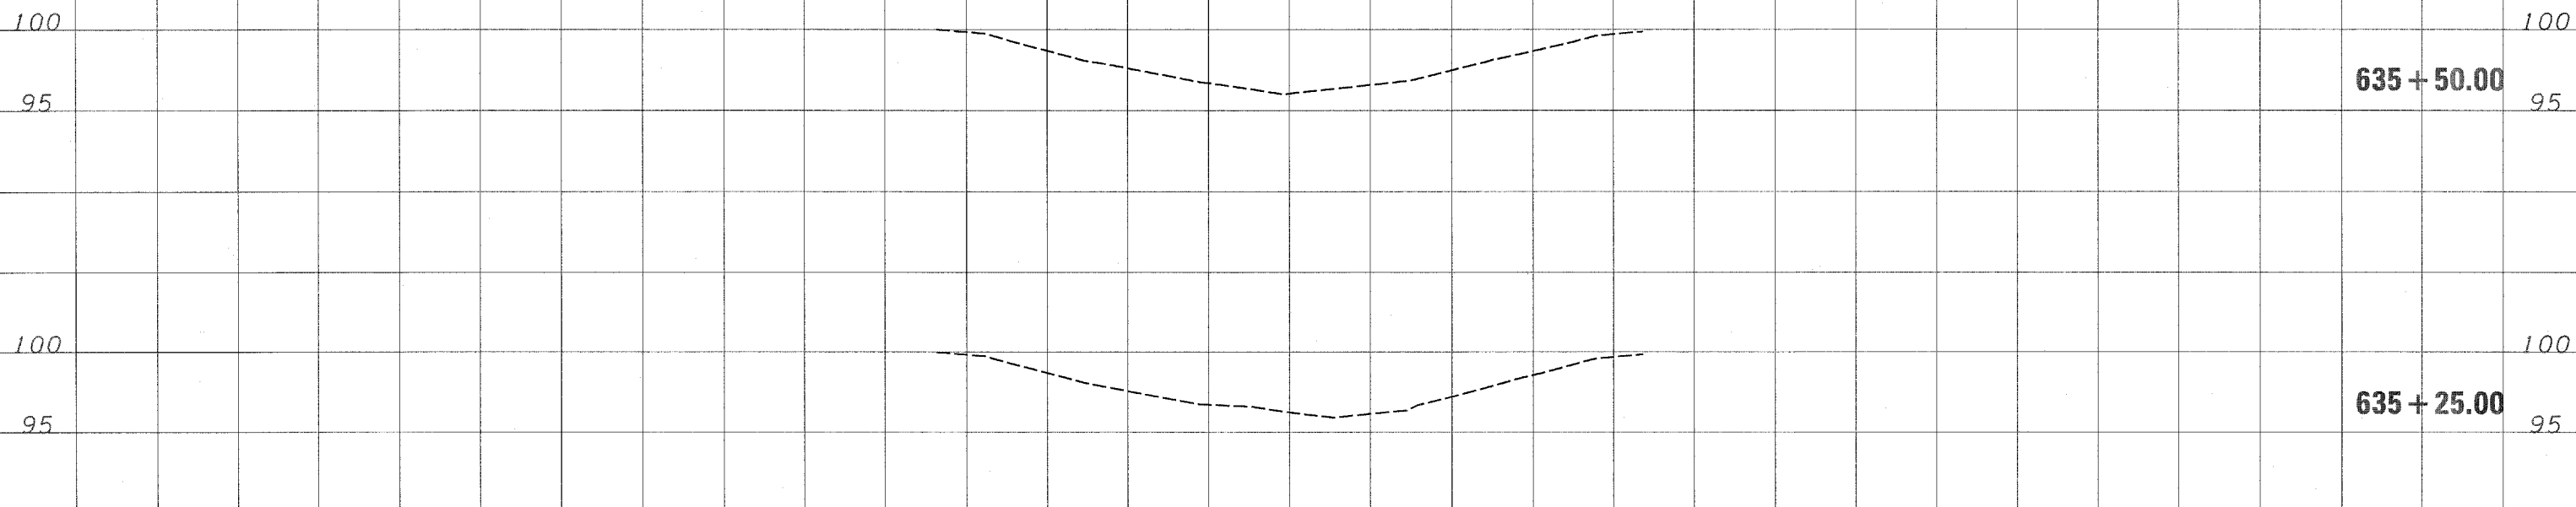

SURVEI
 NOTE BOOK
 PLOTTED
 TEMPLATE
 AREAS CHECKED
 NO.

SURVEI
 NOTE BOOK
 PLOTTED
 TEMPLATE
 AREAS CHECKED
 NO.

FILE NAME = e:\projects\74250d\sa072sheet_74250.dgn	USER NAME = teasleyk	DESIGNED -	REVISED -	STATE OF ILLINOIS DEPARTMENT OF TRANSPORTATION	S.N. 058-0072	SCALE:	SHEET NO. OF SHEETS	STA. 635+25.00 TO STA. 635+50.00	F.A.I RTE. 72	SECTION DT SAFETY 2008-3	COUNTY MACON	TOTAL SHEETS 70	SHEET NO. 58
	PLOT SCALE = 10,0000 ' / IN.	DRAWN -	REVISED -						FED. ROAD DIST. NO. 7 ILLINOIS FED. AID PROJECT				
	PLOT DATE = 3/21/2008	CHECKED -	REVISED -						CONTRACT NO. 74250				
		DATE -	REVISED -										