


SURVEY PLOTTED TEMPLATE AREAS CHECKED
 NOTE BOOK NO.

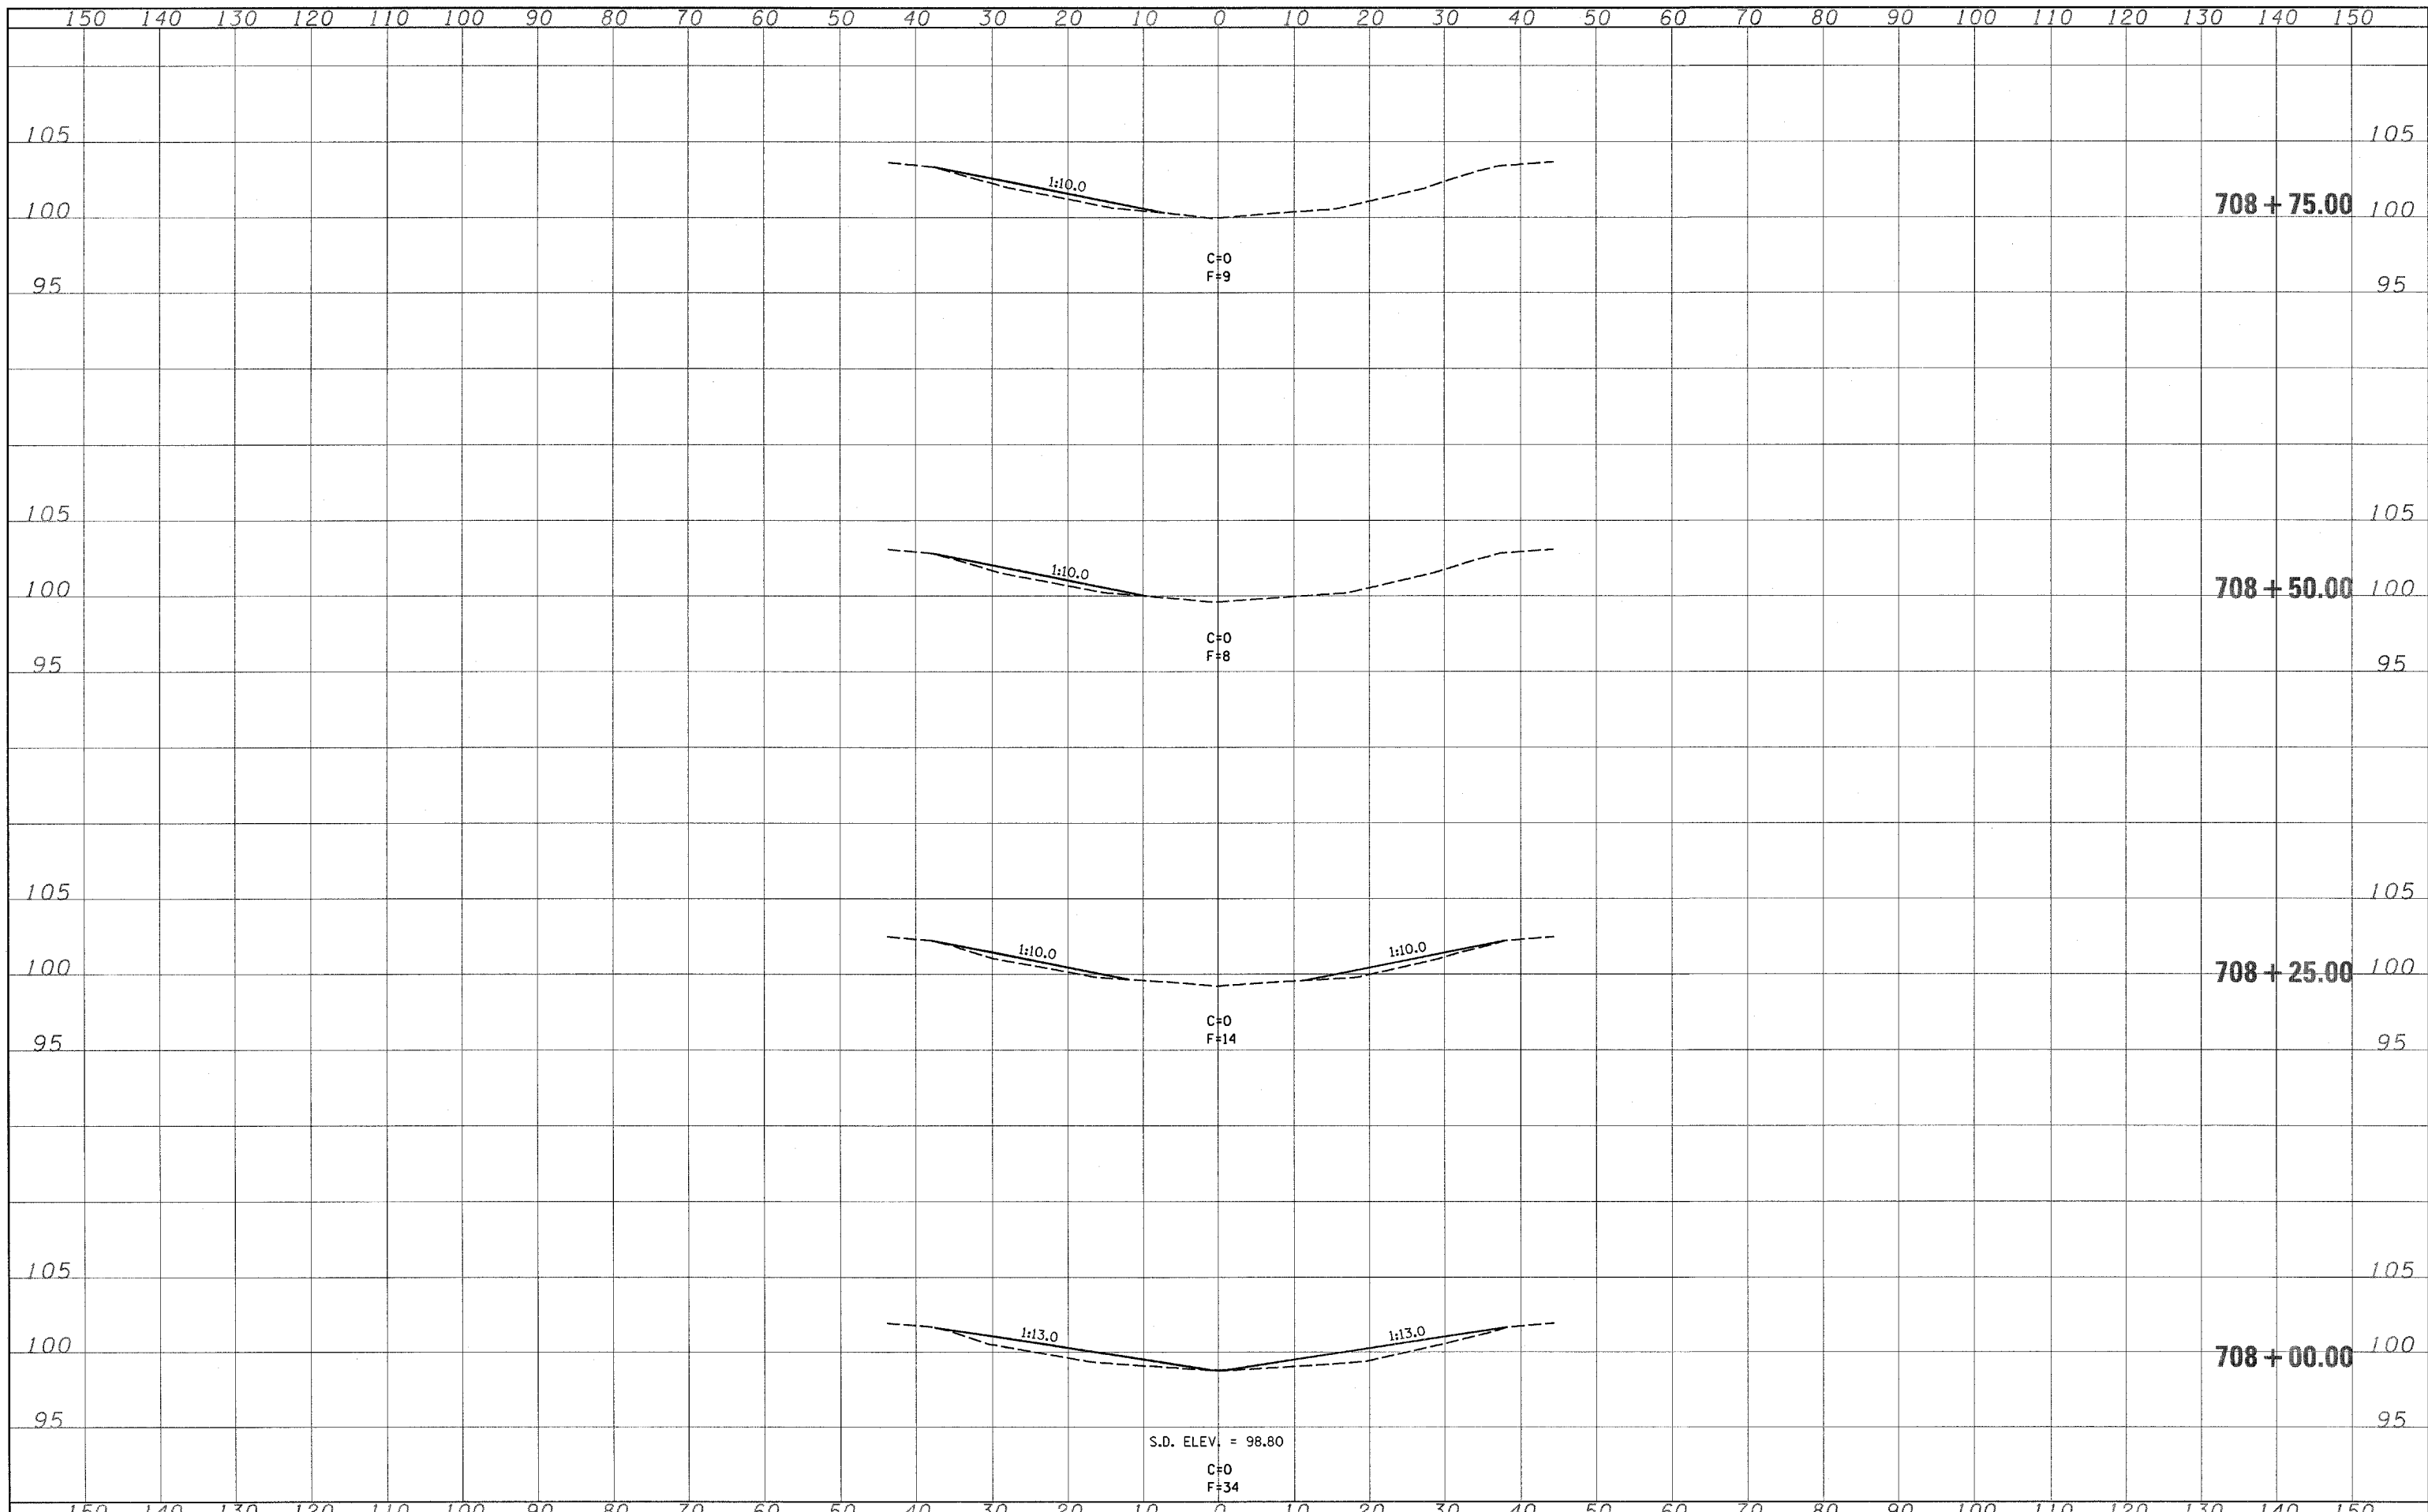

FILE NAME =	USER NAME = teasleyjak	DESIGNED -	REVISED -	STATE OF ILLINOIS DEPARTMENT OF TRANSPORTATION	S.N. 058-0073	F.A.J. RTE.	SECTION	COUNTY	TOTAL SHEETS	SHEET NO.	
ca:\projects\74250d\xs073sheet_74250.dgn		DRAWN -	REVISED -			72	DT SAFETY 2008-3	MACON	70	63	
PLOT SCALE = 10.0005 / IN.		CHECKED -	REVISED -			CONTRACT NO. 74250					
PLOT DATE = 3/21/2008		DATE -	REVISED -			FED. ROAD DIST. NO. 7 ILLINOIS FED. AID PROJECT					

SCALE: SHEET NO. OF SHEETS STA. 708+00.00 TO STA. 708+75.00